


V-Mex

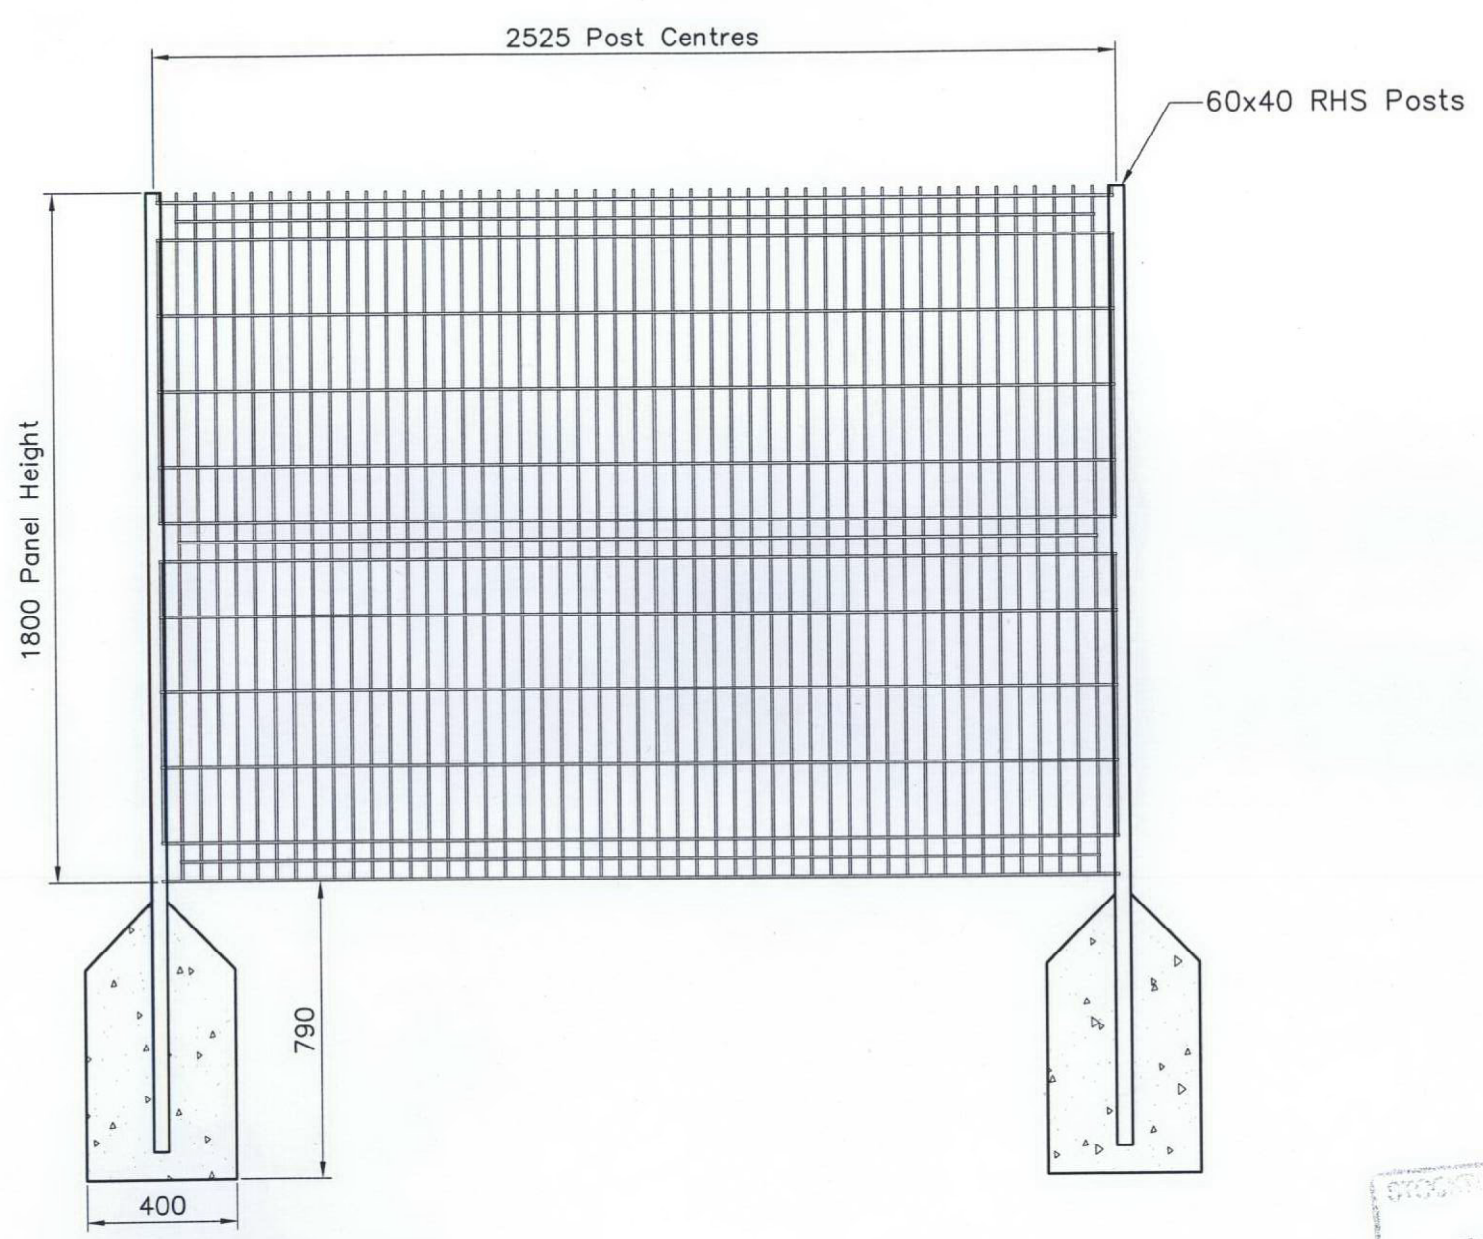

09/2823/ --

FRONT ELEVATION
(SCALE 1:20)

25 NOV 2008
DATE RECEIVED