







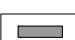


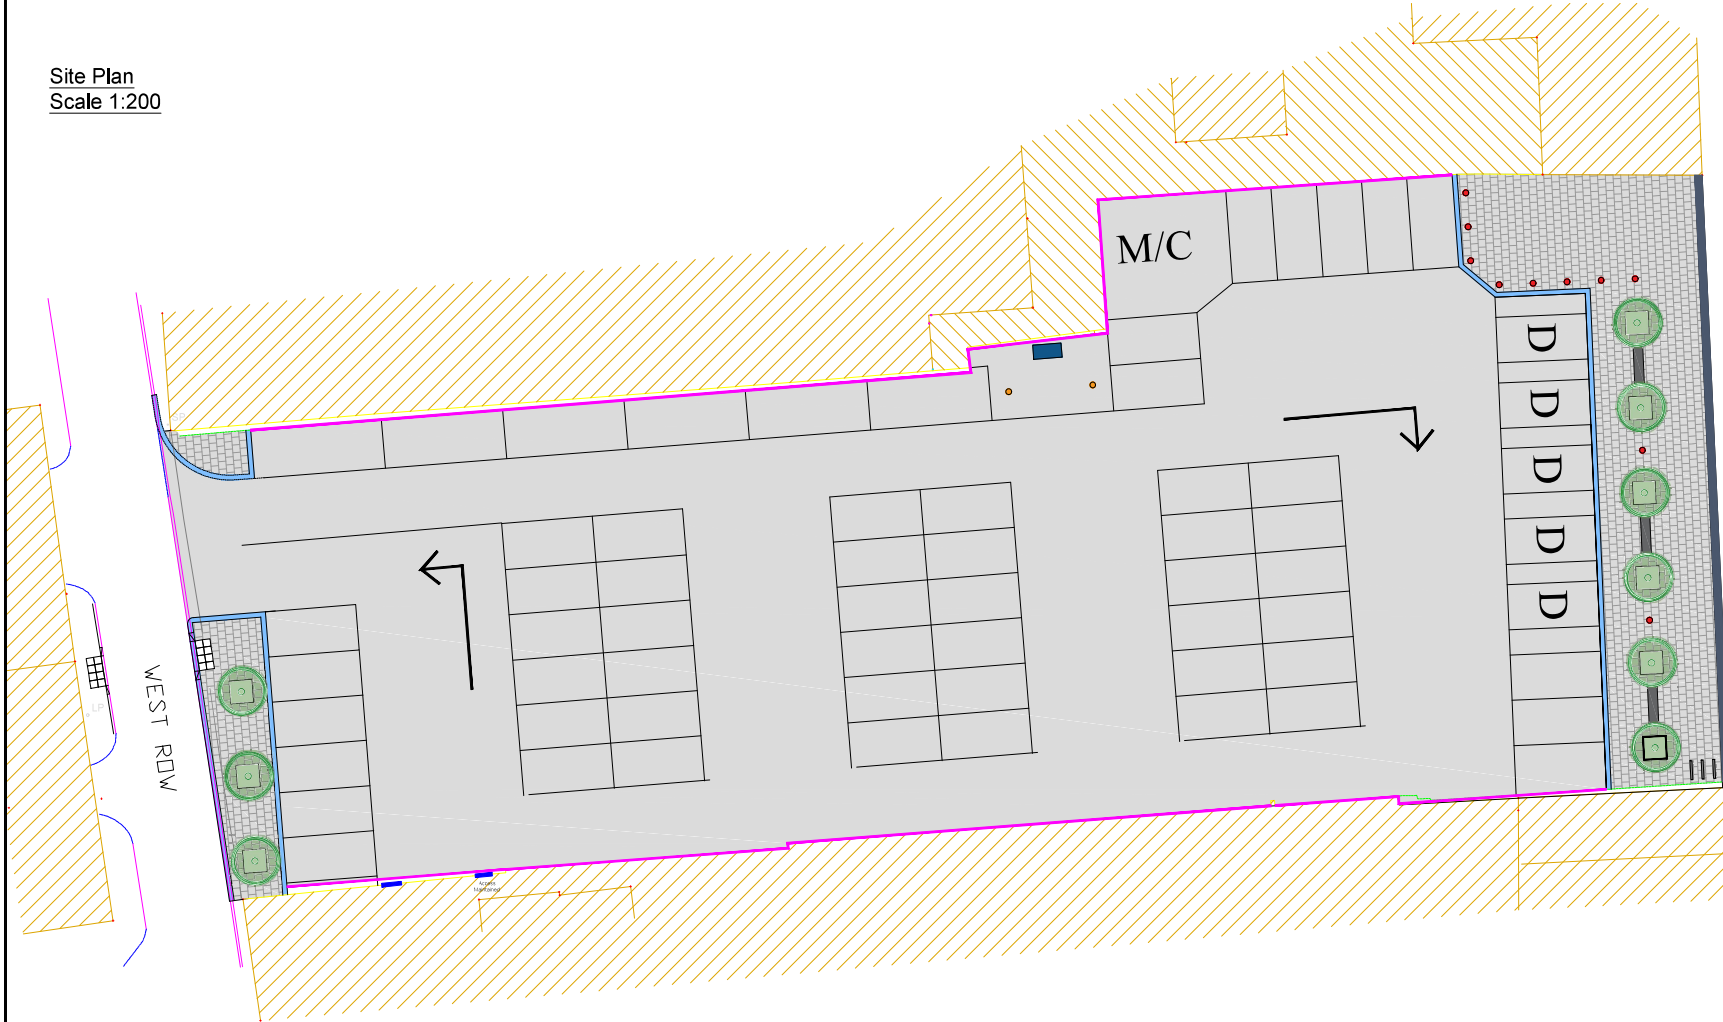

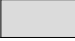

Site Plan
Scale 1:200

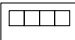

NOTES

Parking Provision
58 no. standard parking bays
5 no. disabled parking bays (8% of total)
Motorcycle parking bay

-  Bitmac surface
-  Tobemore Block Edging Strip
200 x 100 x 80mm Fusion Noir
Bond: Stretcher
-  Tobemore Block paving
300 x 200 x 80mm Fusion Blanc & Fusion Noir
Bond: Stretcher
-  Granite tactile blister paving
400x400x30 GRA919 Dusky grey granite
Bond: Stack
-  Conservation kerb
Colour: Silver grey
-  Concrete kerb edging
Colour: Grey
-  IOTA Planters with multistem Amelanchier lamarkii
(Snowy mespilus) trees
Coreten steel appearance to match units in Silver St
1200 x 1200 x 795mm
-  Benches
Bespoke design to match High St
-  Bollards
Stainless steel bollards to match High St
-  Bollards
Stainless steel demountable bollards to match High St
-  Cycle Stands
Stainless steel hoops to match High St
-  Parking Ticket Machine

Rev	Description	Dm	Chk	Date
Drawing Status				
PRELIMINARY <input type="checkbox"/>		APPROVAL <input checked="" type="checkbox"/>		
INFORMATION <input type="checkbox"/>		TENDER <input type="checkbox"/>		
CONSTRUCTION <input type="checkbox"/>				



Stockton-on-Tees
BOROUGH COUNCIL

Big plans, bright future

Community Services
Director of Community Services
Janie McCann
P.O.Box 229, Kingsway House, Billingham, TS23 2YL
Tel: 01642 953939, email: egds@stockton.gov.uk

Project
**Former GLAM/Post Office Site
West Row**

Content
**Car Park and Public Realm Scheme
General Arrangement**

Date	MAR 2021	Dwg No.	TS10365-100-202
Drawn	SW	Checked	Scales @ A2
			1:200
			Rev

