


note:  
this drawing should not be used  
all dimensions must be checked on site

revision  
A En suite added Staff bedroom separated 05.11.09

Drawn by

Date

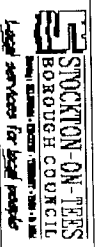

Development and Regeneration

Head of Property Development & Sales, P.A.I.C. 2 Station Hill, Burnaby, Durham, Postcode: DL1 1JH. Telephone: 0191 286 1111


Project

Redcar Road Estate Office  
Redcar Road  
Thorndby

Revised

First Floor Plan Proposed


Revised	1:50	Date	November 2009
Drawn	JSC	Rev. No.	0391-48C1136-040

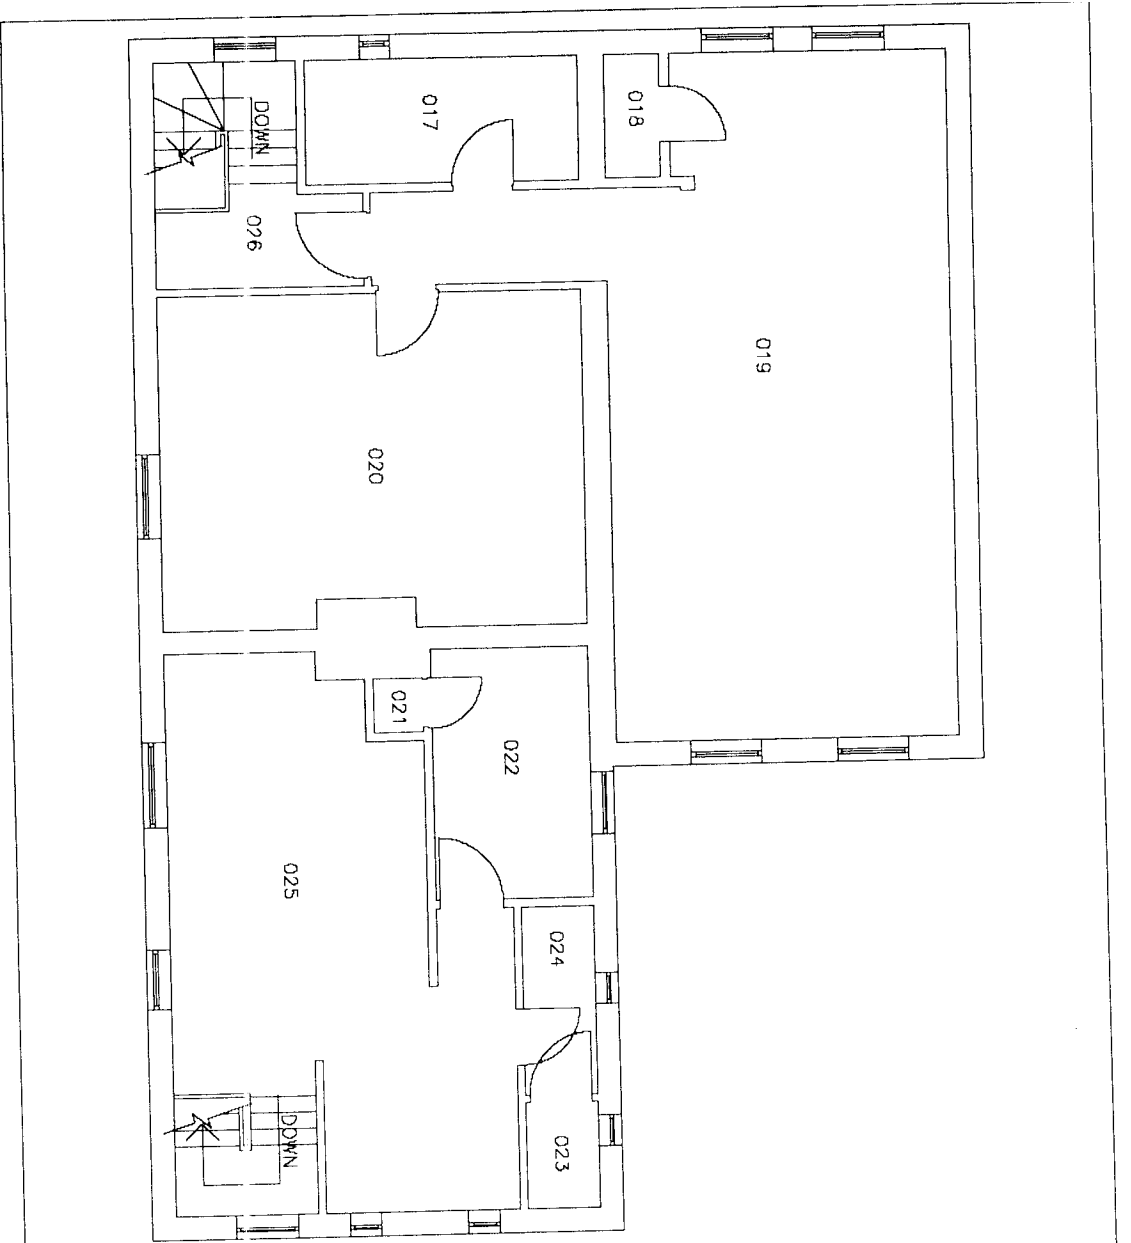

note:  
 this drawing should not be scaled  
 all dimensions must be checked on site  
 revision

date

checked by

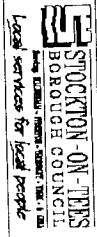


Development and Regeneration  
 Head of Property Development & Works, 2nd Floor,  
 Telephone: 01642 551111  
 Fax: 01642 551112  
 Project:

Redcar Road Estate Office  
 Redcar Road  
 Thornaby

Contract:  
 First Floor Plan Existing

Scale:	1:50	Date:	November 2005
Drawn:	JSC	Rev No:	0381 ARC1186 02

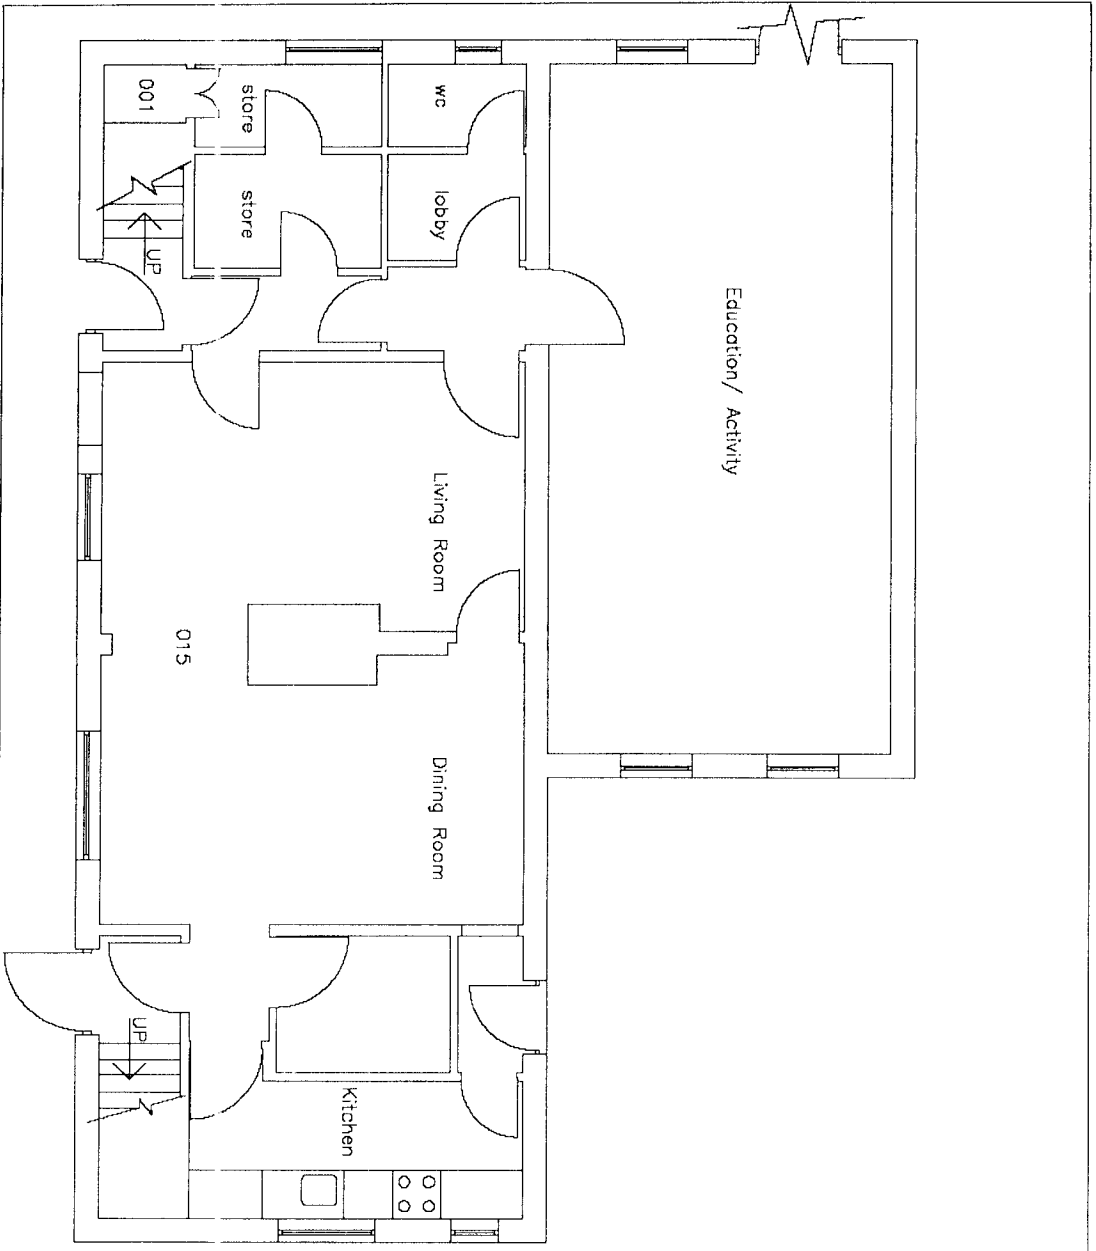


note:  
 this drawing should not be scaled  
 all dimensions must be checked on site

revision

date

checked by

date

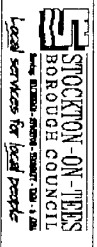

Development and regeneration

Head of Property Development: E. Kelly, F.R.I.C.  
 Tel: 01642 322222  
 Fax: 01642 322222  
 Email: e.kelly@stockton.gov.uk

Project:

Redcar Road Estate Office  
 Redcar Road  
 Thornaby

Contract:

Ground Floor Plan Proposed

Scale	Date
1:50	November 2009
Drawn	Rev No.
JSC	0381 ARCH 186.03

note:  
 this drawing should not be scaled  
 all dimensions must be checked on site

revision

data

checked by

Date

**STOCKTON-ON-TRES  
 BOROUGH COUNCIL**  
 Local services for local people

Development and Regeneration  
 Head of Property Development & Sales, F.R.I.C.E.  
 P.O.Box 24, Quarryway House, West Freiston, Kingsthorpe, Nottingham, NN16 8YQ  
 Telephone 01529 509916  
 Project

Redcar Road Estate Office  
 Redcar Road  
 Thornaby

Contract

Ground Floor Plan Existing

Scale 1:50 Date November 2008  
 Drawn JSC Job No. 0381, ARC1186J1

