





## FIRST FLOOR PLAN

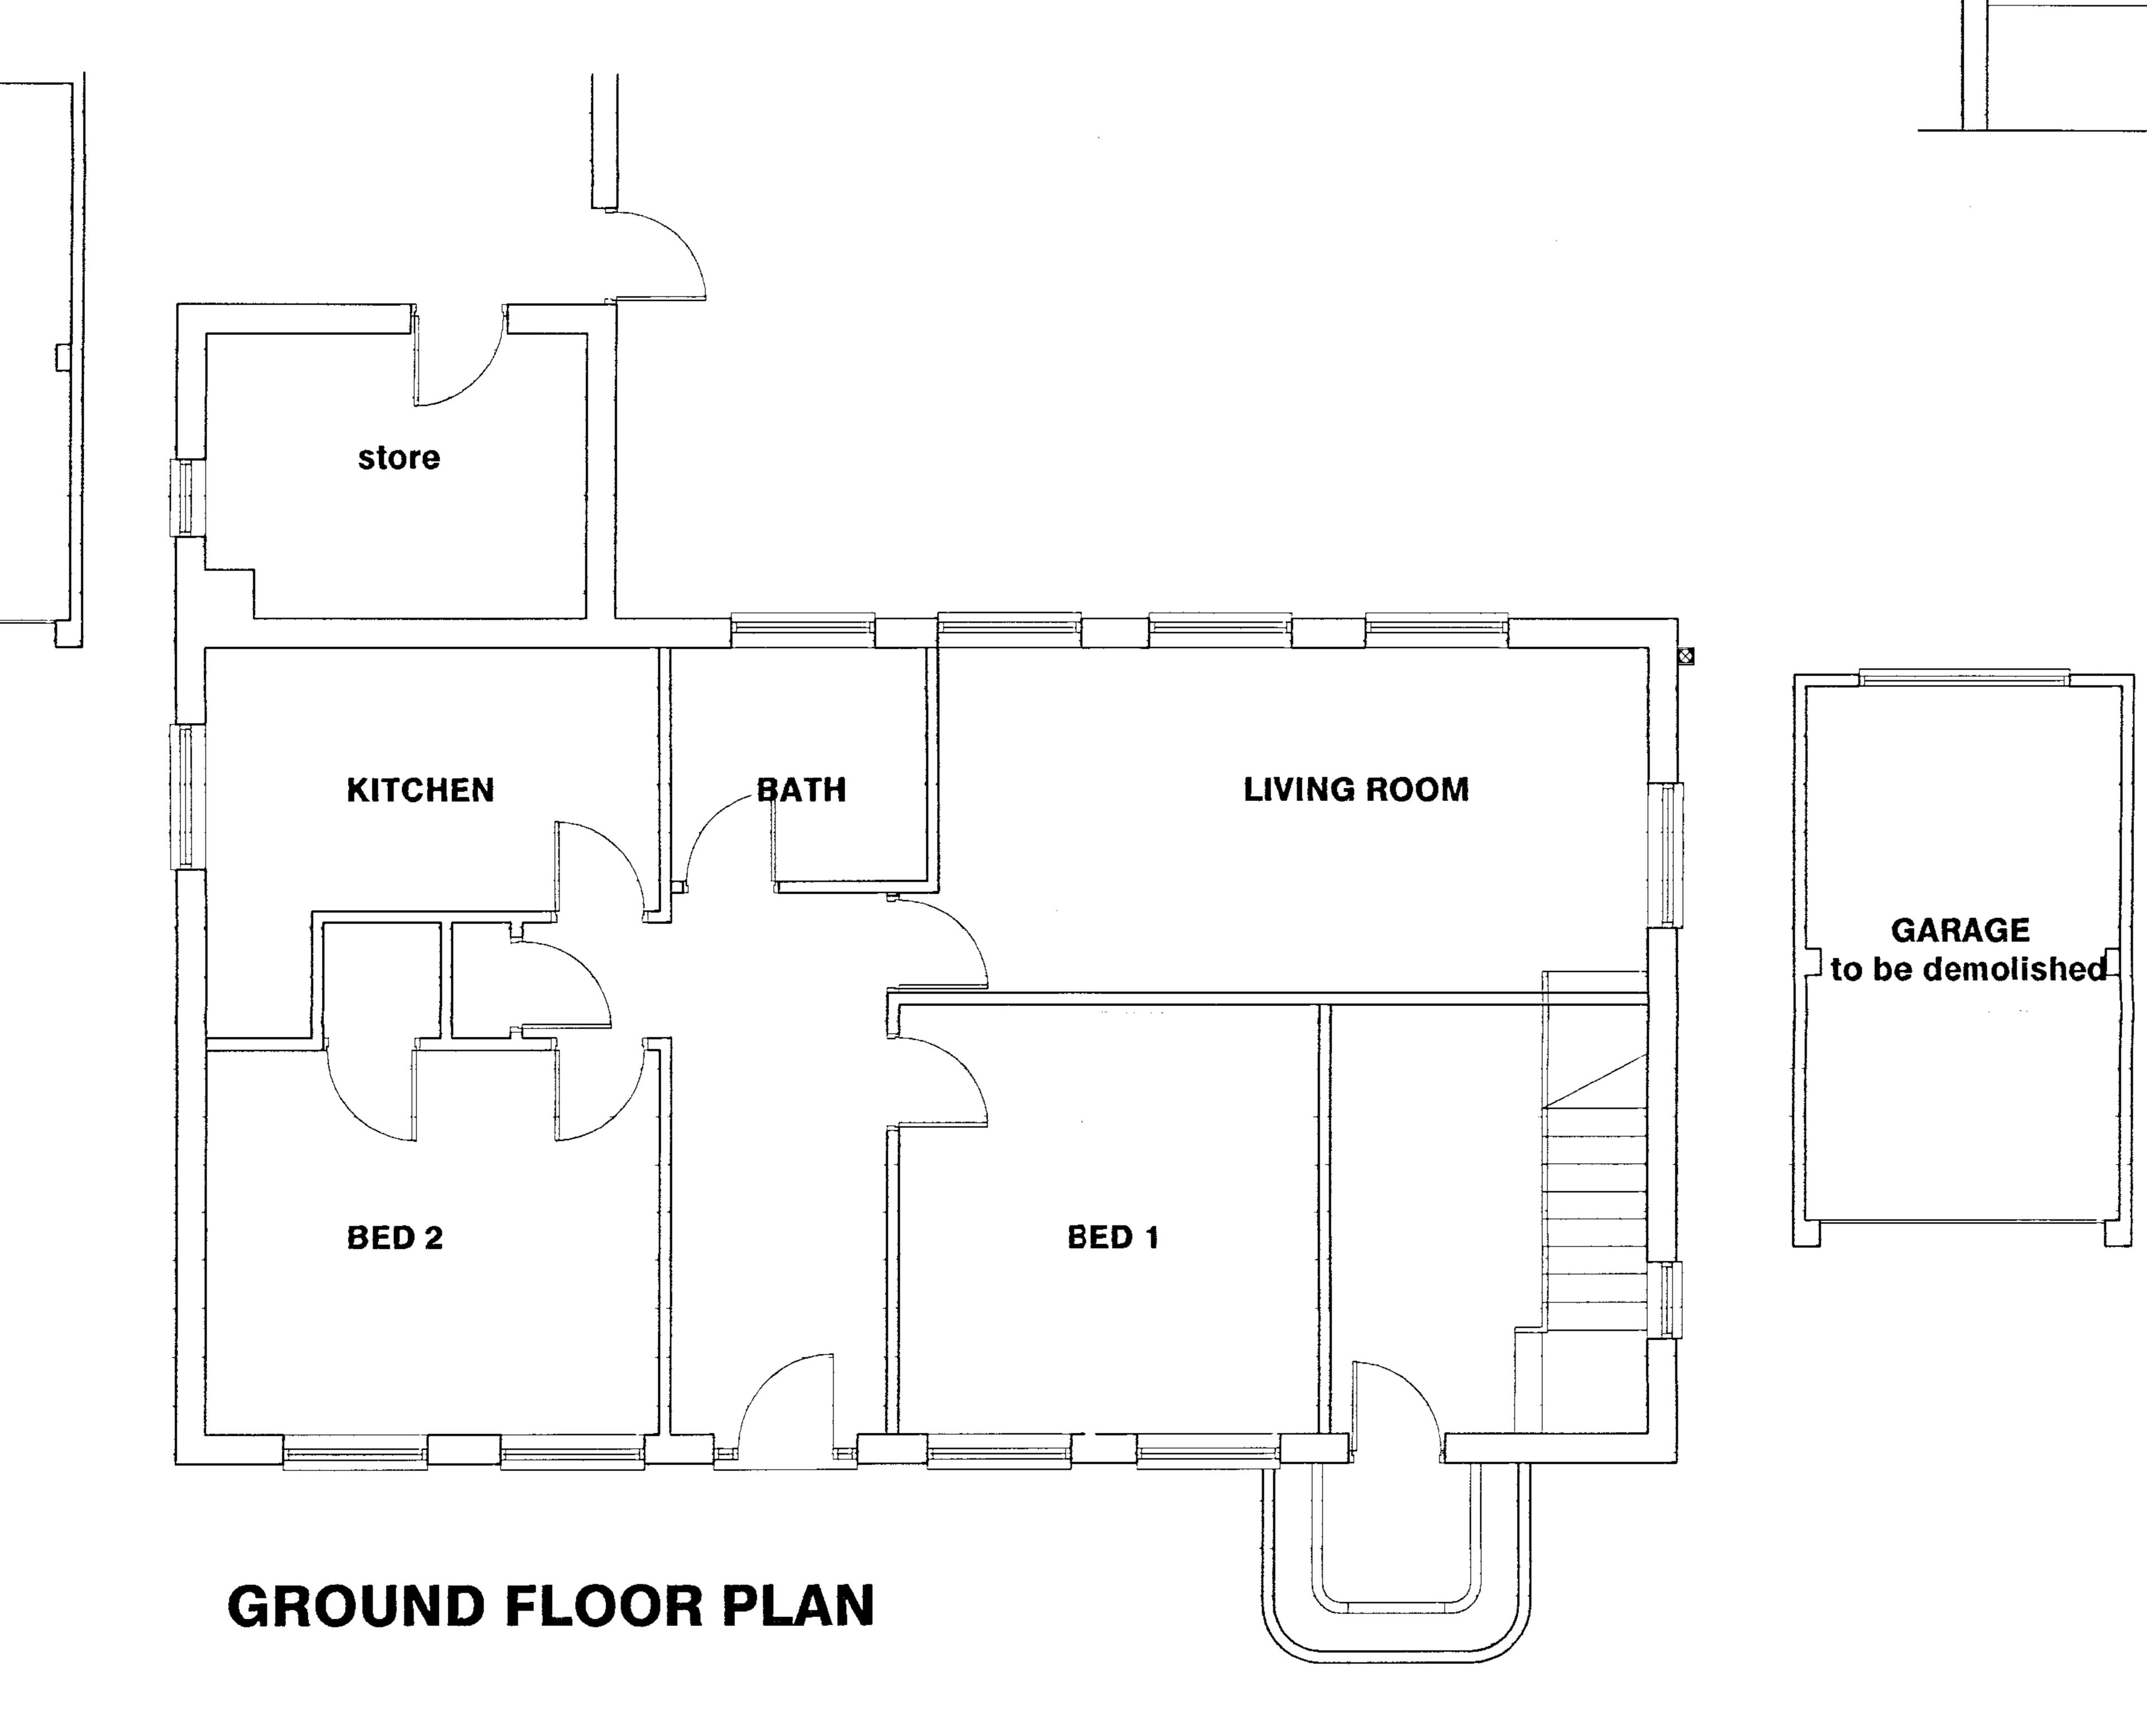

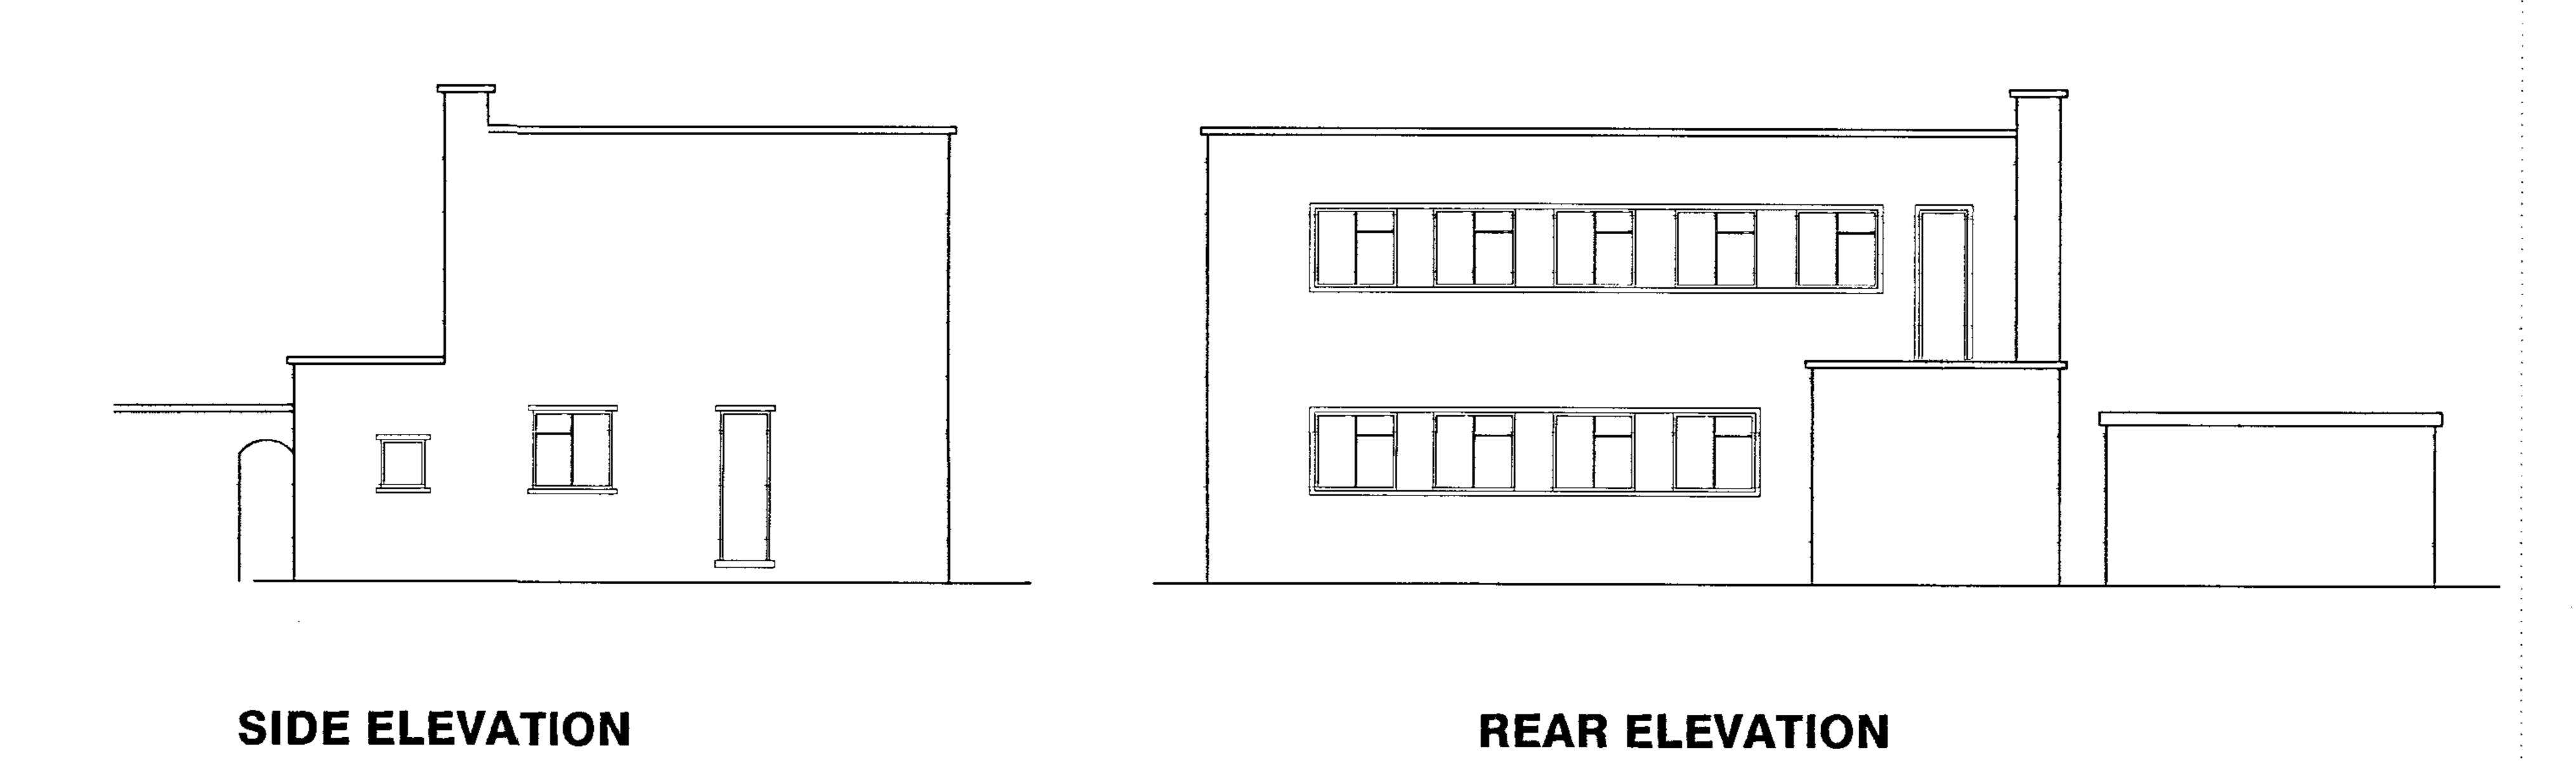

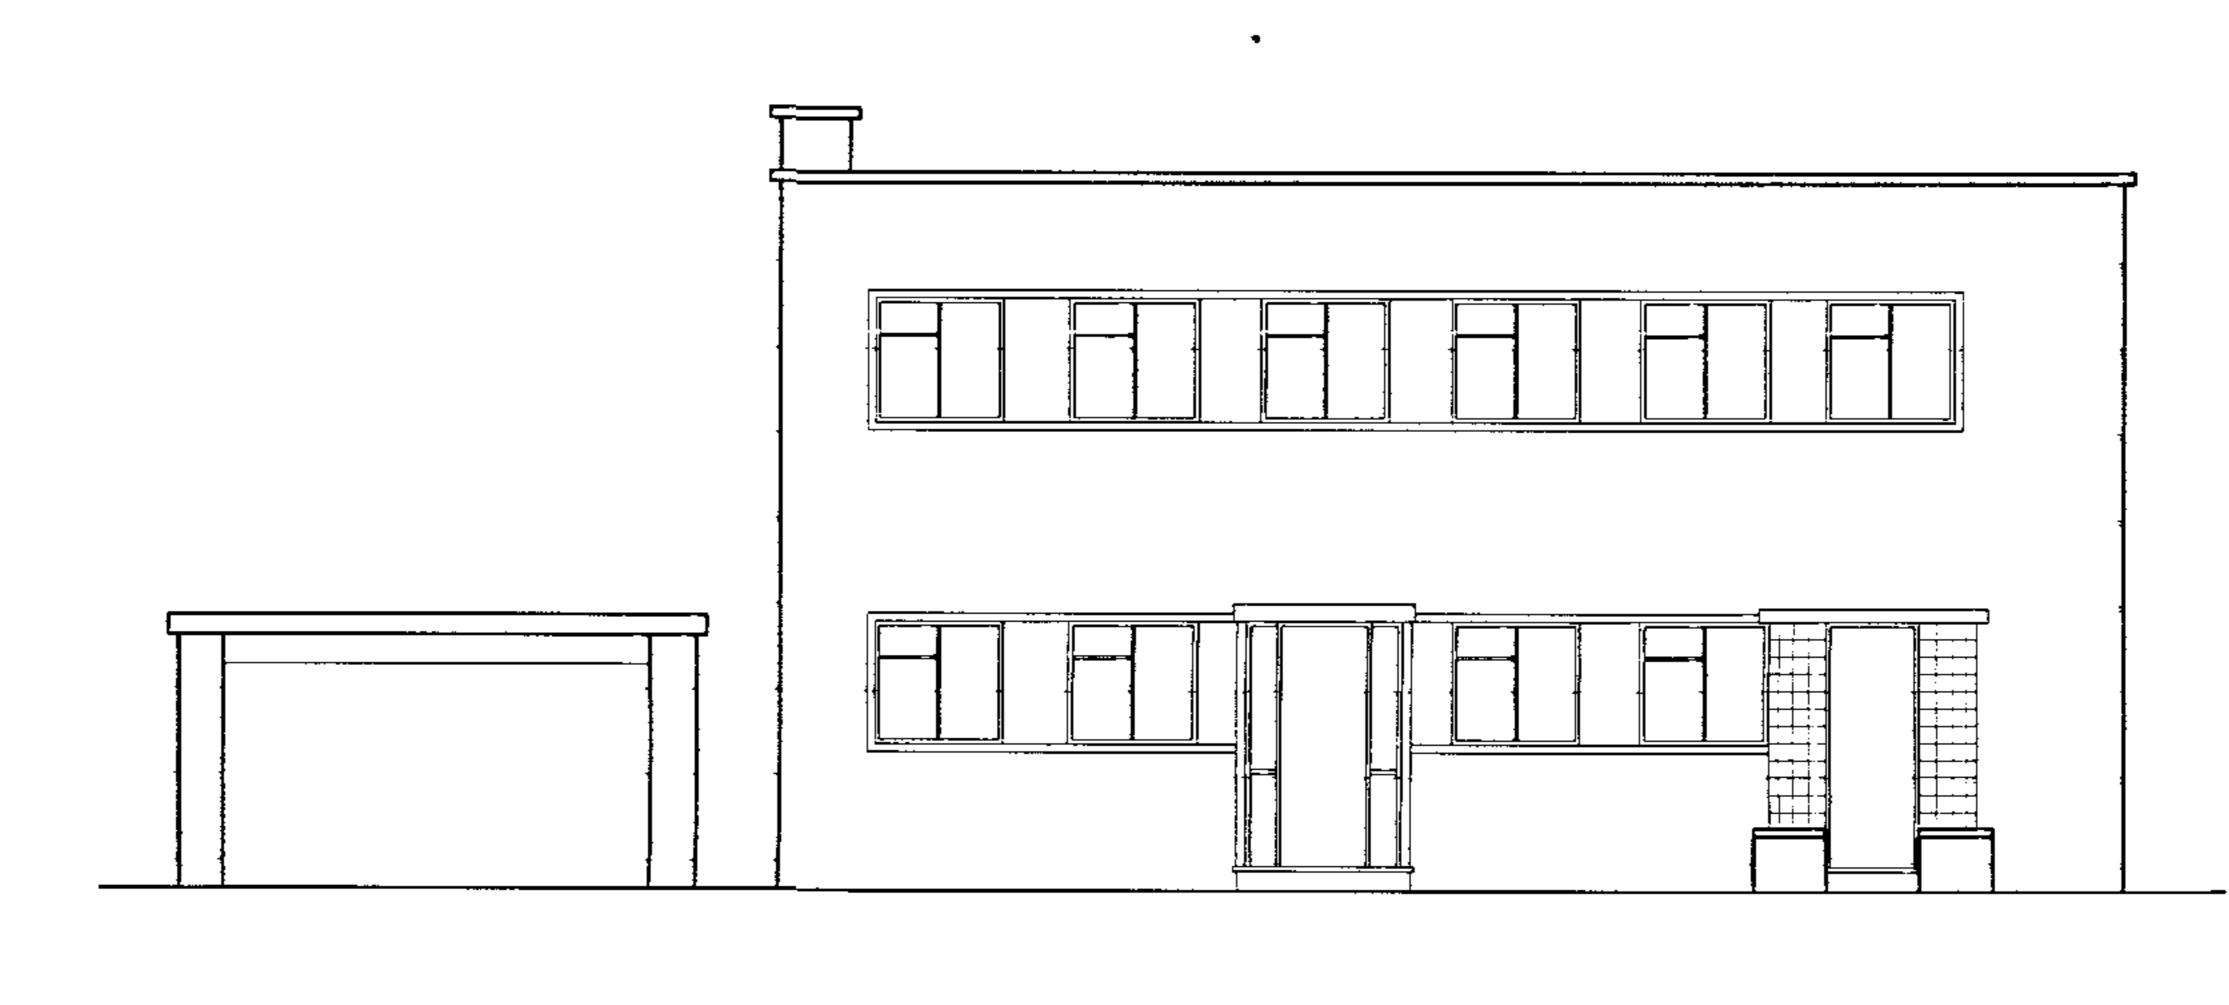

GARAGE

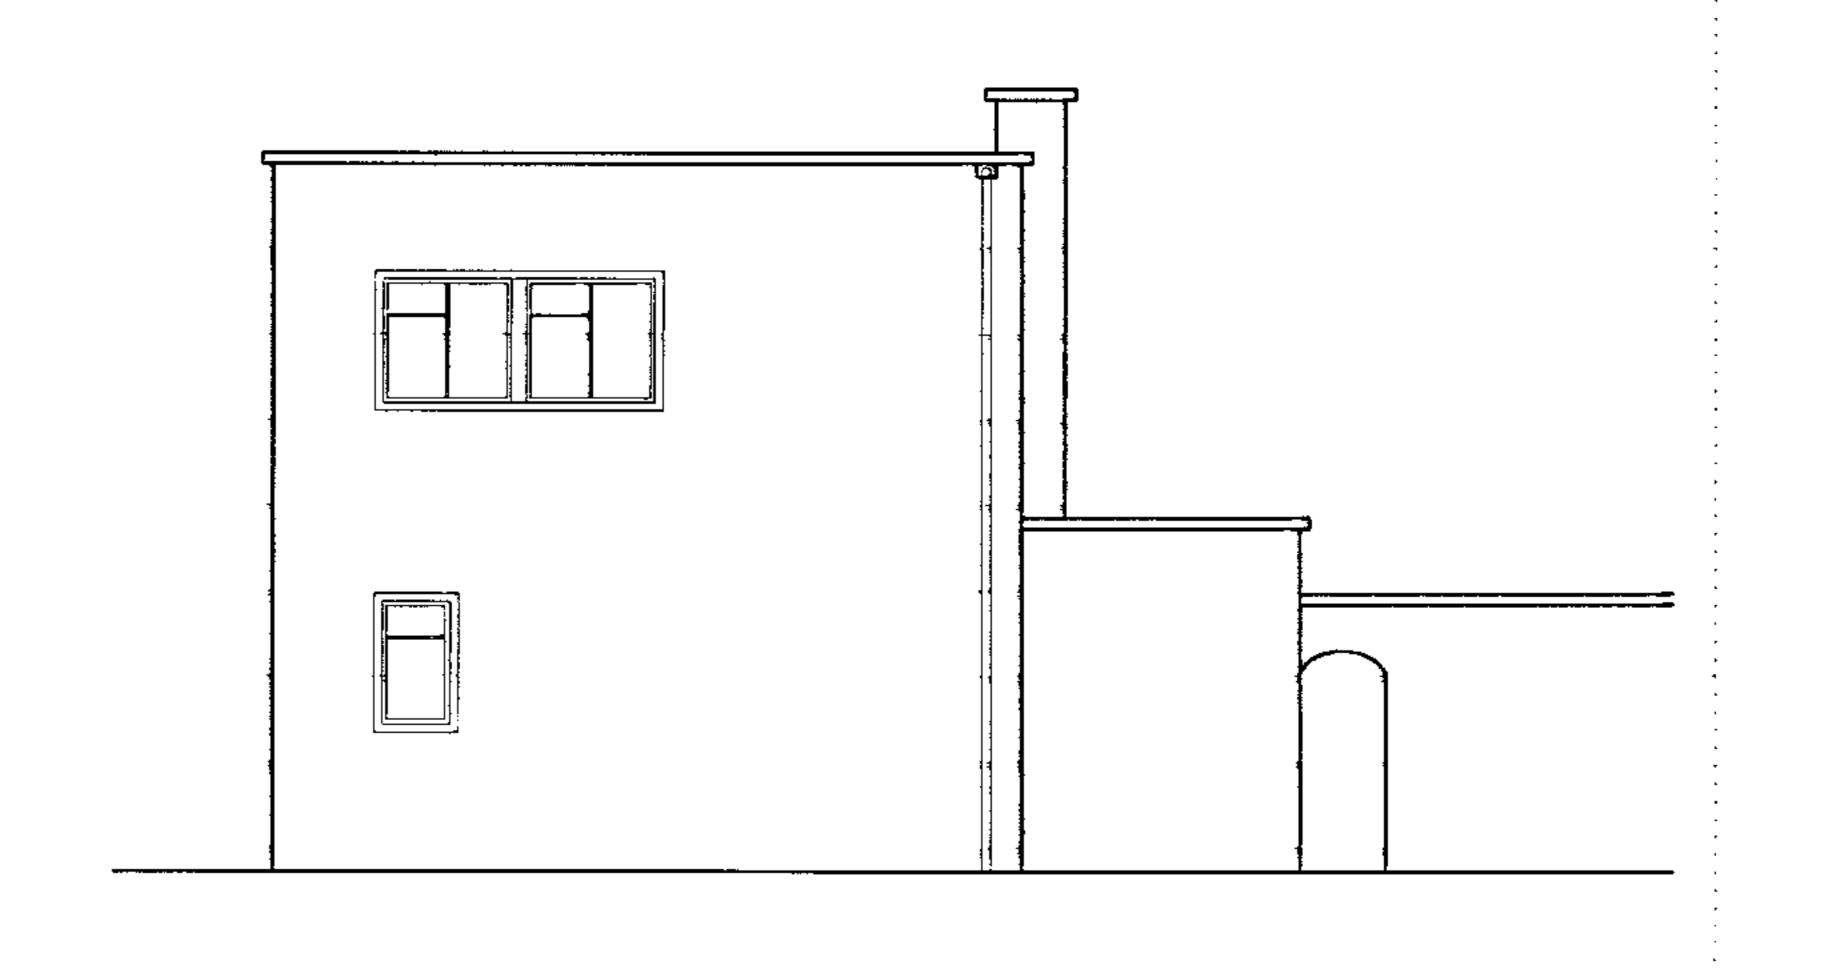

FRONT ELEVATION

SIDE ELEVATION

STOCKTON BOROUGH COUNCIL PLANNING 0 4 APR 2005

All site dimensions shall be verified by the contractor on site prior to work commencing

drawing is not to be copied or disclosed by or to any unauthorised persons without the prior

Do not scale from this drawing

PRELIMINARY

William Gate

Plans and Elevations as Existing

Drawing no (204-02)01		Rev
scale@a1	1:50/1:100	•
cad file	(204-02)01	NB



The Stable, Beckside, Staindrop, Co. Durham
Tel: 01833 660000 Fax: 01833 660000

71 Springcroft, Parkgate, Neston, Wirral CH64 6SF
 Tel: 0151 336 5065 Fax: 0151 336 5065