

All drawings are to be read in conjunction with supporting literature (i.e. Engineers drawings, Building regulations, Miller homes construction specification and manufacturers instructions)


miller homes
 Miller Homes Ltd.
 Miller House, 21 Lonsdale View, Edgworth Park,
 EDGEMOUTH, EH12 9QH
 Tel: 0207 336 9200 Fax: 0207 336 9198
 www.millerhomes.co.uk
 © 1998-2008 Miller Homes Ltd.




Rear Elevation

Front Elevation

- KEY**
- EXTRACT FAN
 - TYP
 - TILE / BATT FOR SIP
 - SAFETY GLAZING

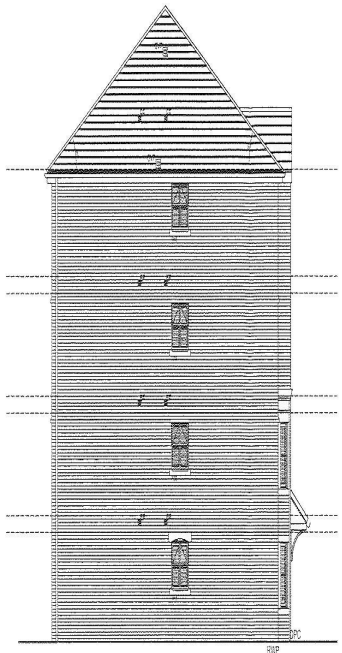

Side Elevation

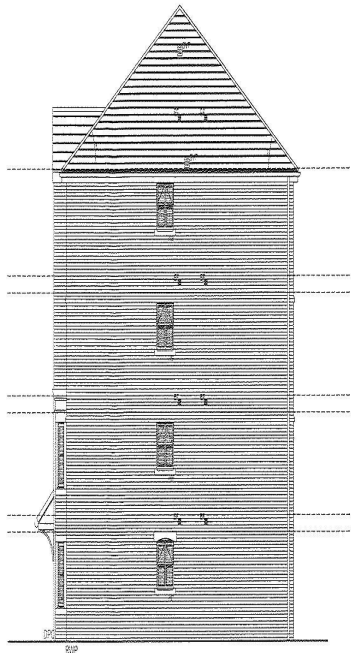

Side Elevation

Type C 600 sq ft

DO NOT SCALE FROM DRAWINGS. ANY DISCREPANCIES TO BE NOTIFIED TO THE ARCHITECTS. COPYRIGHT RESERVED

Scale: 1:100	Title: HARRERS GARDEN CENTRE
Date: MAR 06	NORTON, STOCKTON-ON-TEES
Author: CBF	Title: APARTMENT TYPE C - 4 STOREY
Drawing No. HCA/NGC/125	ELEVATIONS

CONTRACTOR MUST CHECK ALL DIMENSIONS ON SITE. ONLY VERTICAL DIMENSIONS TO BE WORKED FROM. DIMENSIONS MUST BE REPORTED TO THE DESIGN OFFICE BEFORE PROCEEDING