

06 / 1554 - - -

STOCKTON BOROUGH COUNCIL  
PLANNING  
18 MAY 2006  
DATE RECEIVED



© Crown Copyright 2006. All rights reserved. Licence number 100020449

**SPECIAL NOTES TO CONTRACTORS**

THE CONTRACTOR IS RESPONSIBLE FOR CHECKING ALL DIMENSIONS. ANY DISCREPANCY TO BE VERIFIED WITH THE ARCHITECTS BEFORE PROCEEDING WITH THE WORKS.

WHERE AN ITEM IS COVERED BY TWO DIFFERENT SCALES THE LARGER SCALE IS TO BE WORKED TO.

DO NOT SCALE DRAWINGS. FIGURED DIMENSIONS TO BE WORKED TO IN ALL CASES.

NOTES:

**ARCHITECT**  
**JEFFREY TARREN & PARTNERS**

CHARTERED ARCHITECTS &  
PLANNING SUPERVISORS



12 YARM ROAD  
STOCKTON ON TEES  
CLEVELAND TS18 3ND

Tel: (01642) 807087  
Email:

Fax: (01642) 618800  
jefftarren@direct.co.uk

PROJECT

**Proposed Alterations  
to 47 Yarm Lane  
Stockton on Tees  
For Mr Hamidi**

DRAWING TITLE

**Proposed Site  
Plan**

SCALE **1:1250**

DATE  
**26.04.06**

DRAWN  
**P.Curry**

DRAWING No.

REVISION

**136J.0206.005**


Appendix 1: Site Location Plan



FIRST FLOOR



FRONT ELEVATION

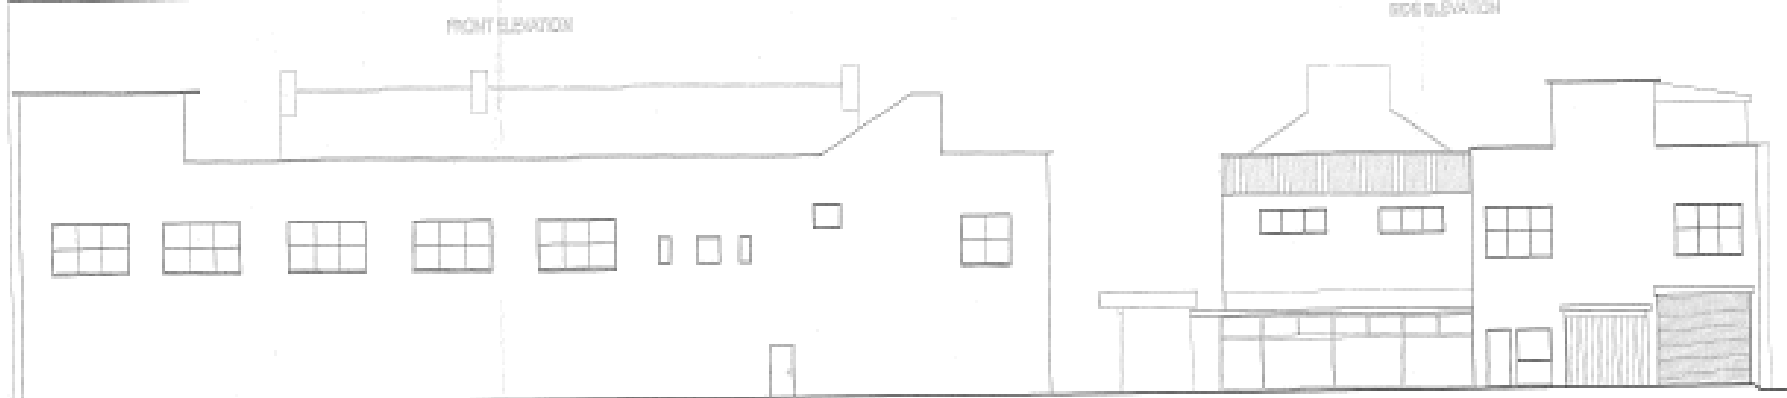

REAR ELEVATION



SIDE ELEVATION



SIDE ELEVATION

PLANS HERE TO COMPLETE

THE CONTRACTOR IS RESPONSIBLE FOR VERIFYING ALL DIMENSIONS AND LOCATIONS OF EXISTING STRUCTURE TO BE DEMOLISHED AND TO VERIFY ALL DIMENSIONS AND LOCATIONS OF EXISTING STRUCTURE TO REMAIN.

NOTE: ALL DIMENSIONS OF THIS DRAWING SHALL BE GIVEN IN METERS TO THE NEAREST MILLIMETER UNLESS OTHERWISE SPECIFIED.

DATE	
NO.	
BY	
CHECKED	
SCALE	
PROJECT NO.	
CLIENT	
ADDRESS	
CITY	
COUNTRY	
ARCHITECT	

08/15/2014

ARCHITECT  
JEREMY TAPPIN & PARTNERS

CHARTERED ARCHITECTS &  
PLANNING PROFESSIONALS

11, 1080 ROAD  
STOCKTON ON TEES  
EADWALLS TS11 5AP

14, BRACKENHILL  
STREET

TEL: 01642 81881  
FAX: 01642 81882  
j.tappin@jtap.co.uk

Proposed Alterations  
to 47 Yarm Lane  
Stockton on Tees  
for Mr Hamid

DATE OF  
EXISTING PLANS &  
ELEVATIONS

SCALE  
1:100

DATE  
2014.08

PROJECT NO.  
1364.0205.001

Appendix 2: Existing plans and Elevations – 47 Yarm Lane, Stockton



PROPOSED FIRST FLOOR HOTEL



FRONT ELEVATION

SIDE ELEVATION



REAR ELEVATION

SIDE ELEVATION

ALL RIGHTS RESERVED  
 THE INFORMATION CONTAINED HEREIN IS UNCLASSIFIED  
 EXCEPT WHERE SHOWN OTHERWISE AND IS SUBJECT TO THE TERMS AND  
 CONDITIONS OF THE GDS/STANDARD FORM NO. 248  
 WHICH IS THE PROPERTY OF THE GDS/STANDARD FORM NO. 248  
 WHICH IS THE PROPERTY OF THE GDS/STANDARD FORM NO. 248  
 WHICH IS THE PROPERTY OF THE GDS/STANDARD FORM NO. 248  
 WHICH IS THE PROPERTY OF THE GDS/STANDARD FORM NO. 248

ARCHITECT JEFFREY GORHAM & PARTNERS	
QUANTITY SURVEYORS & PLANNING CONSULTANTS	
15 RILEY ROAD STOCKTON ON TEE CLYDESDALE TA15 8JQ	
TEL: 01642 83001 FAX: 01642 83002	
Proposed Alterations to 47 Yarm Lane Stockton on Tees for Mr Hamill	
Proposed Plans & Elevations (Scheme 2)	
Scale: 1:100	
Date: 15/04/18	
1361.0206.004	