

06 / 1554 - - -

STOCKTON BOROUGH COUNCIL
PLANNING
18 MAY 2006
DATE RECEIVED



© Crown Copyright 2006. All rights reserved. Licence number 100020449

SPECIAL NOTES TO CONTRACTORS

THE CONTRACTOR IS RESPONSIBLE FOR CHECKING ALL DIMENSIONS. ANY DISCREPANCY TO BE VERIFIED WITH THE ARCHITECTS BEFORE PROCEEDING WITH THE WORKS.

WHERE AN ITEM IS COVERED BY TWO DIFFERENT SCALES THE LARGER SCALE IS TO BE WORKED TO.

DO NOT SCALE DRAWINGS. FIGURED DIMENSIONS TO BE WORKED TO IN ALL CASES.

NOTES:

ARCHITECT
JEFFREY TARREN & PARTNERS

CHARTERED ARCHITECTS &
PLANNING SUPERVISORS



12 YARM ROAD
STOCKTON ON TEES
CLEVELAND TS18 3ND

Tel: (01642) 807087 Fax: (01642) 618800
Email: jefftarren@direct.co.uk

PROJECT
**Proposed Alterations
to 47 Yarm Lane
Stockton on Tees
For Mr Hamidi**

DRAWING TITLE
**Proposed Site
Plan**

SCALE **1:1250**

DATE **26.04.06** DRAWN **P.Curry**

DRAWING No.	REVISION
136J.0206.005	

Appendix 1: Site Location Plan



FIRST FLOOR



FRONT ELEVATION

SIDE ELEVATION



REAR ELEVATION

SIDE ELEVATION

SCALE: 1/8" = 1'-0"

THIS DRAWING IS PREPARED BY THE ARCHITECT AND IS NOT TO BE USED FOR ANY OTHER PURPOSE WITHOUT THE WRITTEN CONSENT OF THE ARCHITECT.

DATE: 11/15/11

PROJECT: 47 YARM LANE, STOCKTON, CA 95210

ARCHITECT: JEFFREY TAPPEN & PARTNERS

CHANGED ARCHITECT & PLANNING PROFESSIONALS

11 YARM ROAD
STOCKTON CA 95210
510.424.1111

11 YARM ROAD
STOCKTON CA 95210
510.424.1111

Proposed Alterations
to 47 Yarm Lane
Stockton on file
for Mr. Hamid

Existing Plans &
Elevations

SCALE: 1:100

DATE: 11/15/11

1364.0206.001

Appendix 2: Existing plans and Elevations – 47 Yarm Lane, Stockton




PROPOSED FIRST FLOOR HOTEL



FRONT ELEVATION

SIDE ELEVATION

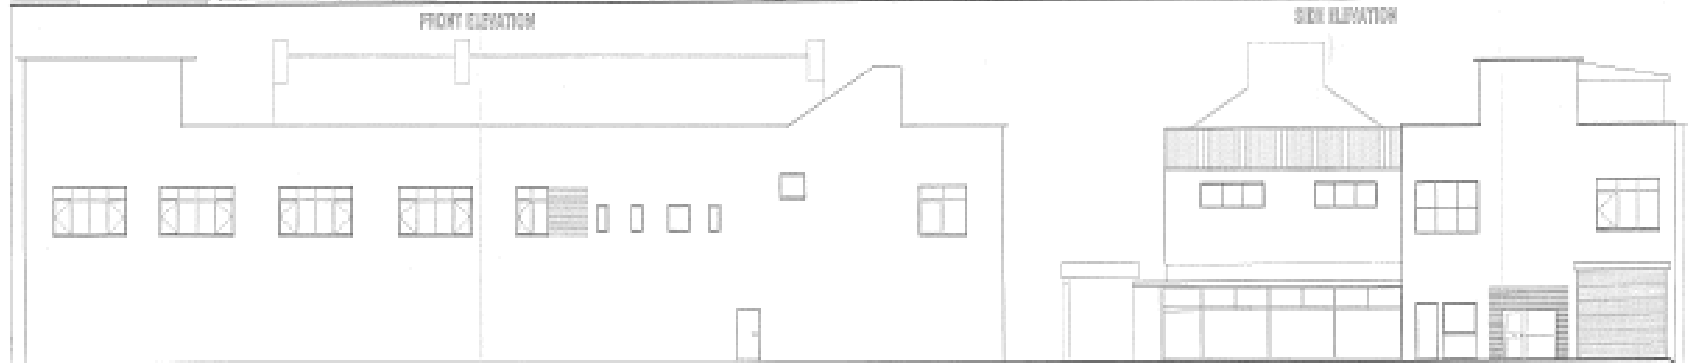

REAR ELEVATION

SIDE ELEVATION

ARCHITECT
 JEFFREY COOPER & PARTNERS
 47 YARM LANE
 STOCKTON
 TEL: 01652 761111
 WWW.JCOOPER.CO.UK

QUANTITY SURVEYORS &
 PLANNING CONSULTANTS
 47 YARM LANE
 STOCKTON
 TEL: 01652 761111
 WWW.JCOOPER.CO.UK

it
 ARCHITECTS

Proposed Alterations
 to 47 Yarm Lane
 Stockton on Tees
 for Mr Hamill

Proposed Plans &
 Elevations
 (Scheme 2)

Scale: 1:100
 Date: 15/04/18
 P. Sharp

1361.0206.004