

Sean McLean Design
 The Studio, 25 St.Aidan's Crescent, Billingham, TS22 5AD
 Tel / Fax : 01642 555110 E-mail smdesign@tiscali.co.uk

**PROPOSED STUDENT ACCOMODATION
 AT DOVECOT STREET, STOCKTON-ON-TEES
 FOR MR.R.BLACKBURN**

SITE PLAN

Drg. No. 0566 / 01 Date JULY 05

Proposed Site Plan (scale 1:200)

Proposed Site Plan - 06/1435/FUL, 45-53 Dovecot Street



STOCKTON-ON-TEES COUNCIL
 PLANNING
 - 9 MAY 2006
 DATE RECEIVED

06 / 1435 / - -

Proposed Dovecot Steet Elevation (scale 1:100)

Sean McLean Design
 The Studio, 25 St.Aidan's Crescent, Billingham, TS22 5AD
 Tel / Fax : 01642 555110 E-mail smdesign@tiscali.co.uk

**PROPOSED STUDENT ACCOMODATION
 AT DOVECOT STREET, STOCKTON-ON-TEES
 FOR MR.R.BLACKBURN**

PROPOSED ELEVATIONS

Drg. No. 0566 / 05 Date JULY 05

Proposed Front Elevation - 06/1435/FUL, 45-53 Dovecot Street



Proposed Brunswick Steet Elevation (scale 1:100)



06 / 1435 / - =
Proposed Skinner Steet Elevation (scale 1:100)

Sean McLean Design
 The Studio, 25 St Aidan's Crescent, Billingham, TS22 5AD
 Tel / Fax : 01642 555110 E-mail smdesign@tiscali.co.uk

PROPOSED STUDENT ACCOMODATION
 AT DOVECOT STREET, STOCKTON-ON-TEES
 FOR MR.R.BLACKBURN

PROPOSED ELEVATIONS
 SKINNER ST & BRUNSWICK ST

Drg. No. 0566 / 06 Date JULY 05

Proposed Elevations Skinner St and Brunswick Street - 06/1435/FUL, 45-53 Dovecot Street



STOCKTON BOROUGH COUNCIL
 PLANNING
 - 9 MAY 2006
 DATE RECEIVED

06 / 1435 / 00

Proposed Rear Elevation (scale 1:100)


Sean McLean Design
 The Studio, 25 St.Aldan's Crescent, Billingham, TS22 5AD
 Tel / Fax : 01642 555110 E-mail smdesign@tiscali.co.uk

PROPOSED STUDENT ACCOMODATION
 AT DOVECOT STREET, STOCKTON-ON-TEES
 FOR MR.R.BLACKBURN

PROPOSED ELEVATIONS
 REAR ELEVATION

Drg. No. 0566 / 07 Date JULY 05

Proposed Rear Elevations - 06/1435/FUL, 45-53 Dovecot Street

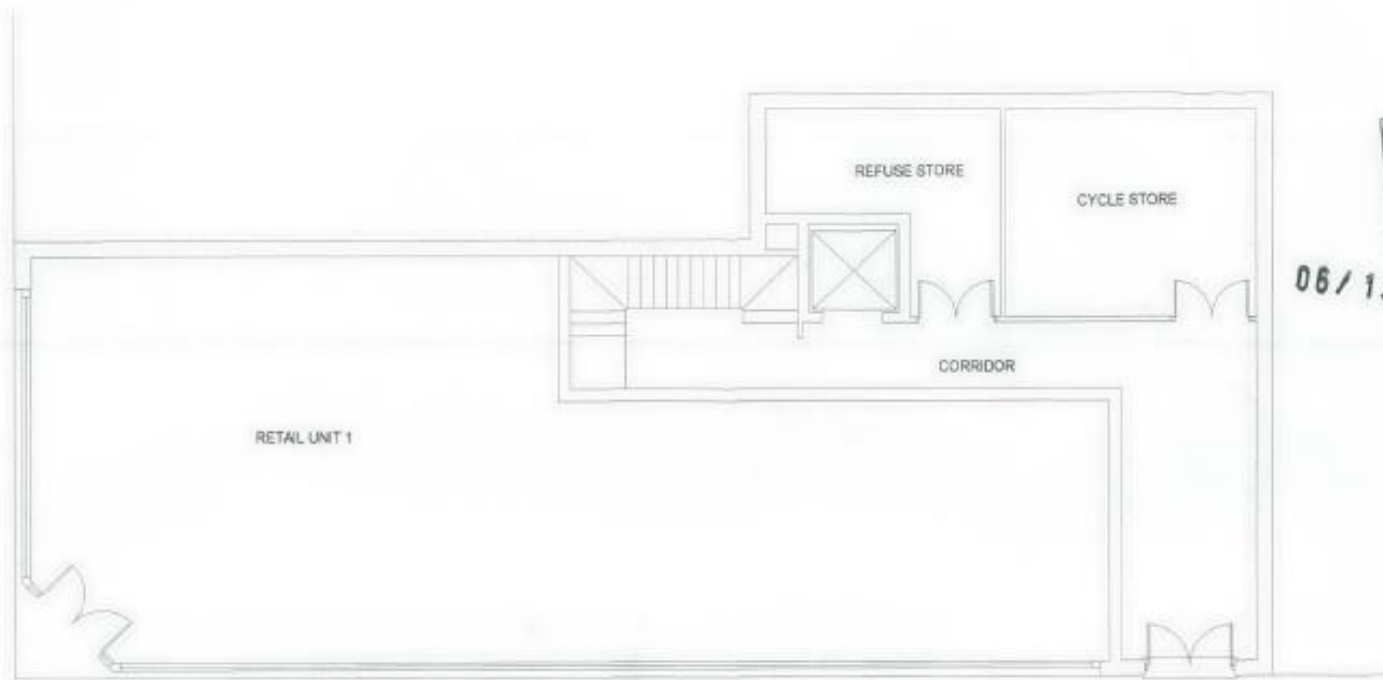

STOCKTON BOROUGH COUNCIL
PLANNING
- 9 MAY 2006
DATE RECEIVED

06/1435/...

Proposed Ground Floor Plan (scale 1:100)

Sean McLean Design


The Studio, 25 St. Aidan's Crescent, Billingham, TS22 5AD
Tel / Fax : 01642 555110 E-mail smdesign@bscal.co.uk

PROPOSED STUDENT ACCOMODATION
AT DOVECOT STREET, STOCKTON-ON-TEES
FOR MR.R.BLACKBURN

GROUND FLOOR PLAN

Drg. No. 0566 / 02 Date JULY 05

Proposed Ground Floor Plan - 06/1435/FUL, 45-53 Dovecot Street

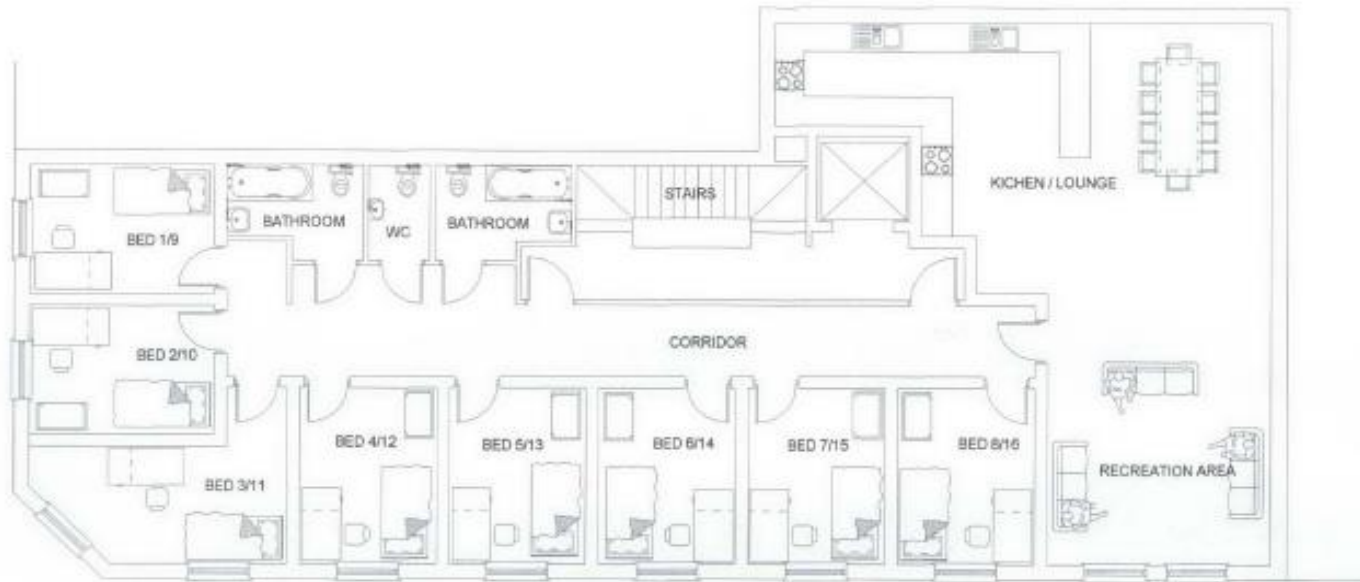

STOCKTON BOROUGH COUNCIL
 PLANNING
 - 9 MAY 2006
 DATE RECEIVED

06/1435/...

Proposed First and Second Floor Plans (scale 1:100)


Sean McLean Design
 The Studio, 25 St.Aidan's Crescent, Billingham, TS22 5AD
 Tel / Fax : 01642 555110 E-mail smdesign@bscafi.co.uk

PROPOSED STUDENT ACCOMODATION
 AT DOVECOT STREET, STOCKTON-ON-TEES
 FOR MR.R.BLACKBURN

1st & 2nd FLOOR PLANS

Drg. No. 0566 / 03 Date JULY 05

Proposed 1st and 2nd Floor Plans - 06/1435/FUL, 45-53 Dovecot Street

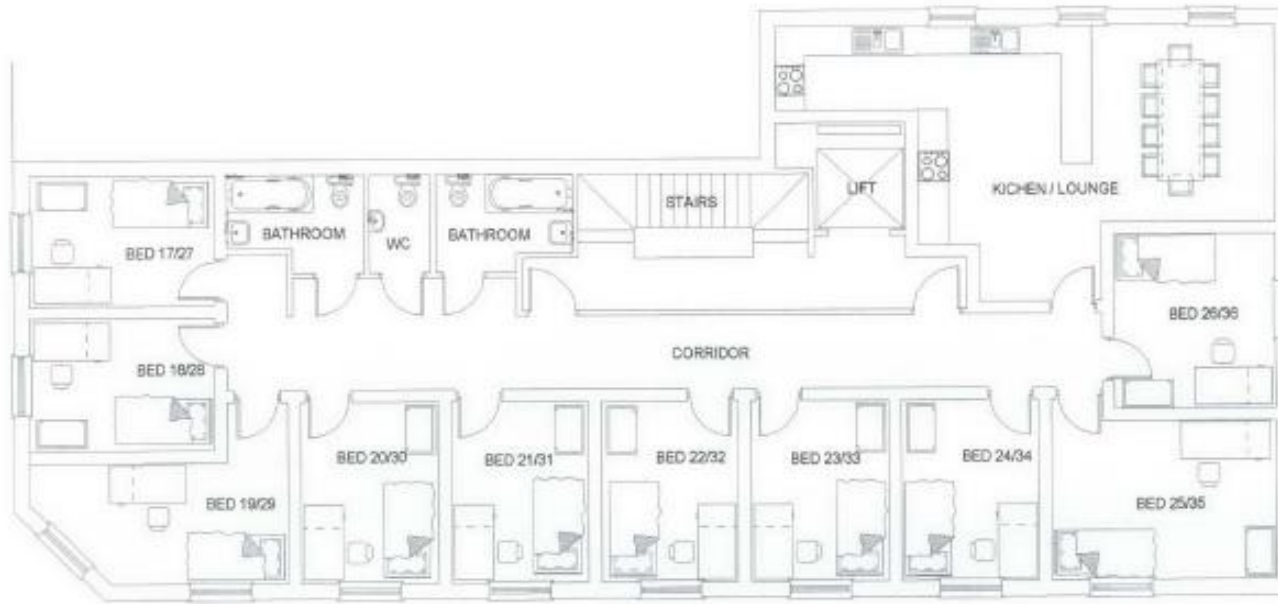

STOCKTON BOROUGH COUNCIL
 PLANNING
 - 9 MAY 2005
 DATE RECEIVED

06/1435/33

Proposed Third & Fourth Floor Plans (scale 1:100)

Sean McLean Design
 The Studio, 25 St.Aidan's Crescent, Billingham, TS22 5AD
 Tel / Fax : 01642 555110 E-mail smdesign@tiscali.co.uk

**PROPOSED STUDENT ACCOMODATION
 AT DOVECOT STREET, STOCKTON-ON-TEES
 FOR MR.R.BLACKBURN**

THIRD FLOOR PLAN

Drg. No. 0566 / 04 Date JULY 05