

BARRATT HOMES LTD (NEWCASTLE DIVISION)

BOWESFIELD, STOCKTON



ACOMADATION SCHEDULE

House type	Amount
Eskaide Detached 1 Storey 2 Storey House 4 Bed 8 Person House	5 No
Norbury Town House 2 1/2 Storey House 3 Bed 5 Person House	31 No
Ripon(DG) Detached 2 Storey House 4 Bed 7 Person House	1 No
Ripon Detached 2 Storey House 4 Bed 7 Person House	3 No
Woodcote Semi Detached 2 1/2 Storey House 4 Bed 7 Person House	27 No
Derwent Detached 2 Storey House 3 Bed 5 Person House	2 No
Apartments 3 Storey Apartment 1 Bed 2 Person	24 No
TOTAL	93 NO OF UNITS

REV	DATE	AMENDMENTS	BY	CHKD
N	14.06	POINTS REFERRED TO CLIENT INSTRUCTIONS		
M	15.06	SEE STATION AND UNDER DRAWING FOR NO. ADDED UNITS TO PLOT 1 - 10		
L	24.04	PROVISIONS REFERRED TO BY NEWCASTLE LOCAL PLANNING AUTHORITY REFERRED TO BY THE ARCHITECT'S COMMENT		
K	04.04	APARTMENTS NOT REFERRED TO BY ARCHITECT'S COMMENT REFERRED TO BY ARCHITECT'S COMMENT		
J	22.04	DATA ACCESS CONTROL NOT AS AT ARCHITECT'S COMMENT REFERRED TO BY ARCHITECT'S COMMENT		
H	27.04	SEE ARCHITECT'S COMMENT REFERRED TO BY ARCHITECT'S COMMENT		
G	15.04	SEE ARCHITECT'S COMMENT REFERRED TO BY ARCHITECT'S COMMENT		
F	10.04	SEE ARCHITECT'S COMMENT REFERRED TO BY ARCHITECT'S COMMENT		
E	21.04	SEE ARCHITECT'S COMMENT REFERRED TO BY ARCHITECT'S COMMENT		
D	14.04	SEE ARCHITECT'S COMMENT REFERRED TO BY ARCHITECT'S COMMENT		
C	28.04	SEE ARCHITECT'S COMMENT REFERRED TO BY ARCHITECT'S COMMENT		
B	11.04	SEE ARCHITECT'S COMMENT REFERRED TO BY ARCHITECT'S COMMENT		
A	10.04	SEE ARCHITECT'S COMMENT REFERRED TO BY ARCHITECT'S COMMENT		

KEY

- 1800 High Screen Wall
- 1800 High close boarded timber fence
- 1800 High Wall Fence
- 1200 High timber post and rail fence
- 600mm Service Margin
- 1200mm High Railings
- Gates
- 6m Sewer Easement

BARRATT

ARCHITECTURAL DESIGN
PLANNING
CONSTRUCTION

JRP

Jeh R Paley Associates

CLIENT
BARRATT HOMES LTD
NEWCASTLE DIVISION

PROJECT
RESIDENTIAL DEVELOPMENT
BOWESFIELD, STOCKTON

DRAWING OF
SITE LAYOUT

WARNING TO HOUSE-PURCHASERS
Property Misdescriptions Act 1991

drawing no **P 05:3486:01** rev **N** date **22.03.05**

scale **1:500** drawn **CAH** checked by **SSH** checked date **22.03.05**

1502 BARRATT
Parsons Business Village
WATFORD

1502 BARRATT
Parsons Business Village
WATFORD


DO NOT SCALE, IF IN DOUBT ASK.

Site Layout


BARRATT HOMES LTD – NEWCASTLE DIVISION




Front & Rear Elevation

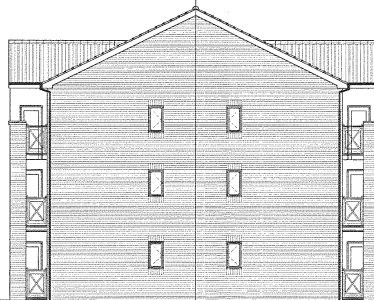

Side Elevation

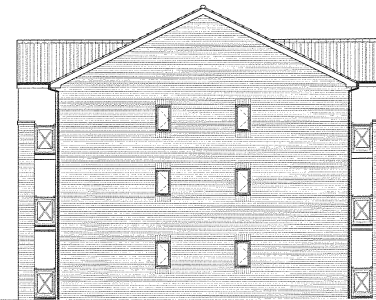

Side Elevation

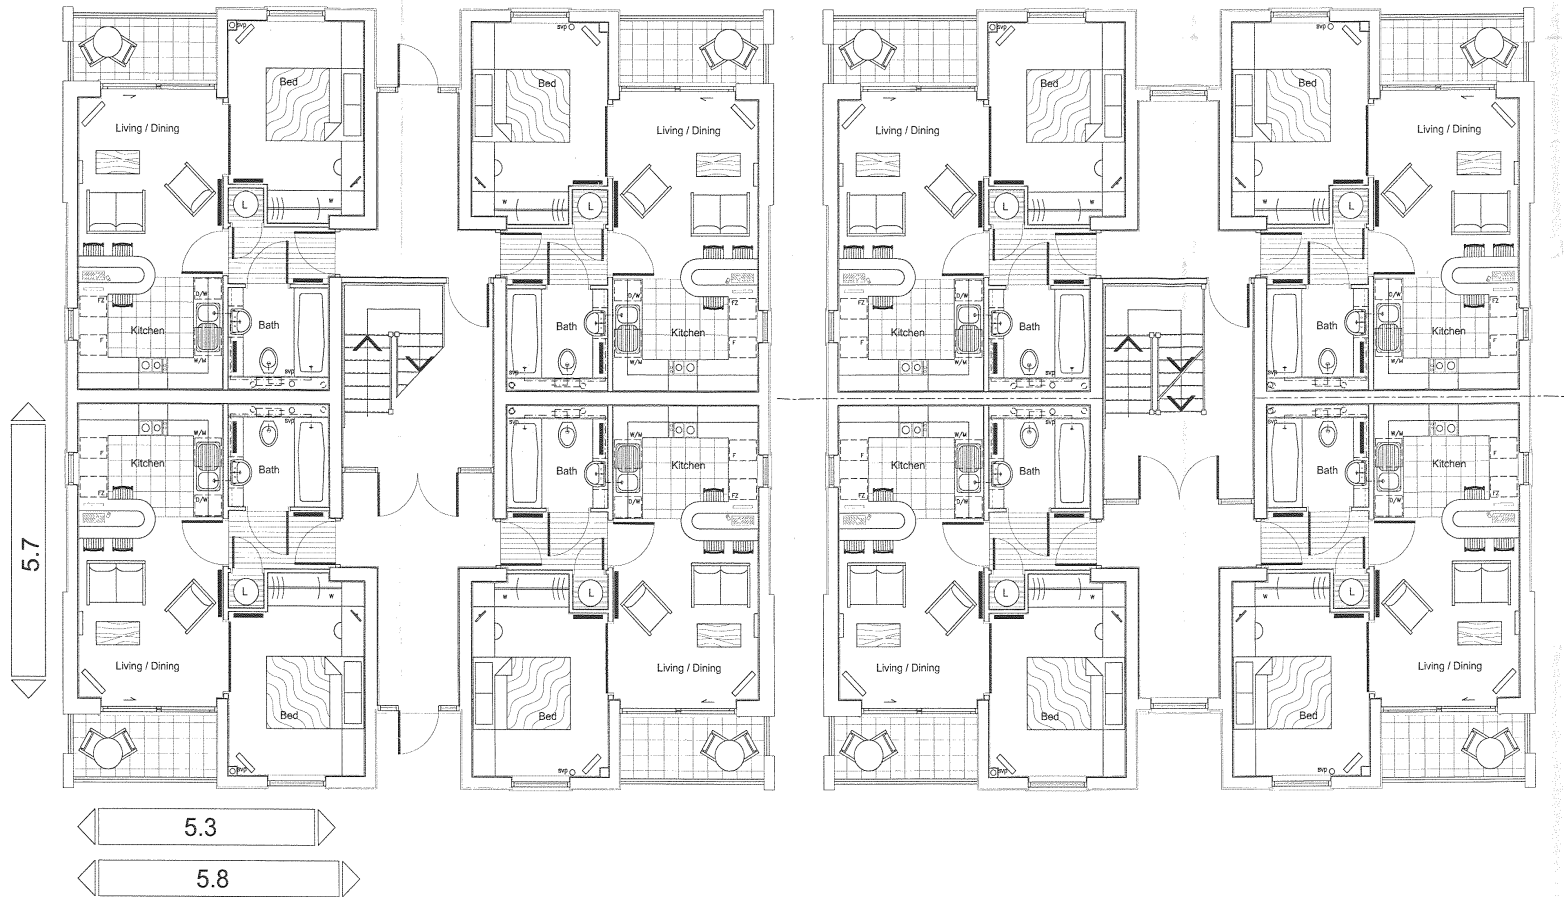

BOWESFIELD, STOCKTON

06/2578/VARY Land Off Queen Elizabeth Way, Bowesfield – Elevations and Plans

WARNING TO HOUSE-PURCHASERS Property Misdescriptions Act 1991

Buyers are warned that this is a working drawing and is not intended to be treated as descriptive material describing, in relation to any particular property or development, any of the Specified Matters prescribed by any Order made under the above Act. The contents of this drawing may be subject to change at any time and alterations and variations can occur during the progress of the works without revision of the drawing. Consequently the layout, form, content and dimensions of the finished construction may differ materially from those shown. Nor do the contents of this drawing constitute a contract, part of any contract or warranty.

06/2578/-

STOCKTON BOROUGH COUNCIL
PLANNING
15 AUG 2005
DATE RECEIVED



House Type
STUDIO 2 FLATS
STATESMAN RANGE

Title
PLANS AND ELEVATIONS
OPTION 2

Scales 1/50, 1/100, 1/200	Dwg. No.
Date JAN 05	P06:3619:11