


© Crown Copyright. All rights reserved. Licence number 100021449

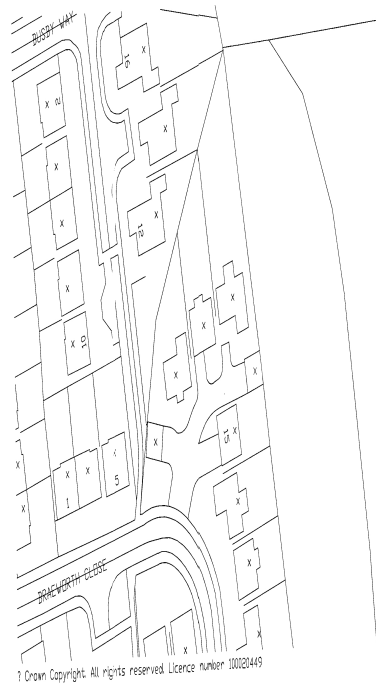

© Crown Copyright. All rights reserved. Licence number 100021449

HOUSE GARAGE FOOTPRINT EXISTING 1946
HOUSE FOOTPRINT PROPOSED 1946
PLOT AREA 1649

06/29/2023
ARCHITECTS
STEPHENSON JOHNSON RILEY

REV 4 REAR EXTENSION REDUCED CONSERVATORY OMITTED GARAGES REDUCED

PROJECT PROPOSED EXTENSION & ALTERATIONS TO NO 7 BRAEWORTH CLOSE YARM STOCKTON ON TEES			
DRAWING TITLE EXISTING & PROPOSED SITE PLANS			
DATE JUNE 05	SCALE 1:500 (BA)	DRAWN BY AJR	CHECKED BY MR SARIT SHARMA
DRAWING NO. SJR06-47	REVISION 10	DATE A	
STEPHENSON JOHNSON RILEY ARCHITECTS			
Planning Supervisors • Interior Design • Project Management			
<small>Tel: 1845 414141 • 1000000 • 1000000 • 1000000 • 1000000 • 1000000 • 1000000 • 1000000</small>			