


COPYRIGHT H M H ARCHITECTS
 DIMENSIONS NOT TO BE SCALED
 To be read in conjunction with full specification

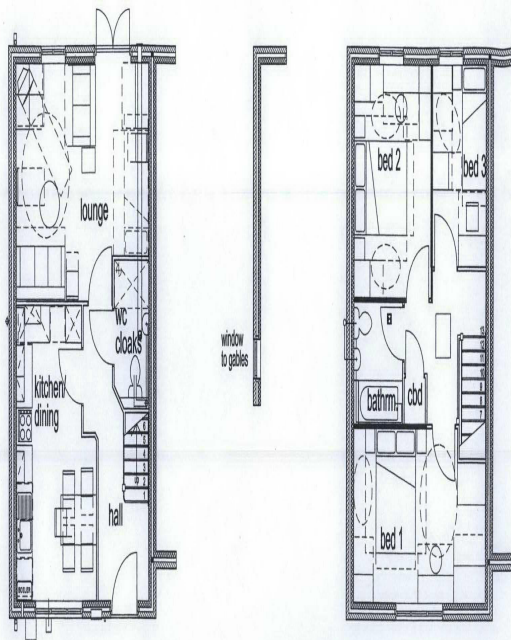

GROUND FLOOR


FIRST FLOOR

FLOOR PLANS

05/3240/

STOCKTON BOROUGH COUNCIL
 PLANNING
 21 NOV 2005
 DATE RECEIVED

REFER TO STREET ELEVATIONS FOR
 FRONT ELEVATION

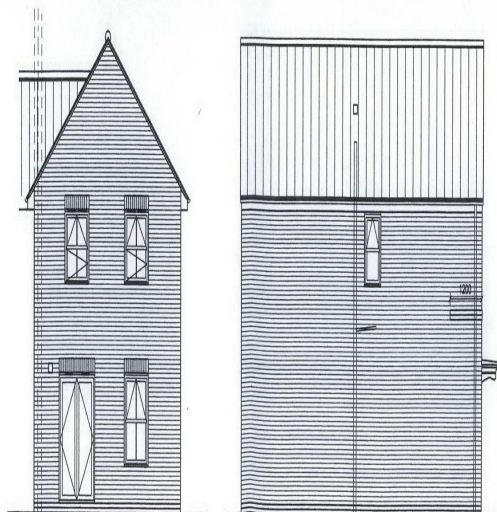

FRONT ELEVATION

REAR ELEVATION

SIDE ELEVATION

ELEVATIONS



26 Enterprise House
 Team Valley, Gateshead
 Tyne & Wear, NE11 0SR
 Telephone 0191 4870062
 Facsimile 0191 4826581
 hmh@hmarchitects.co.uk

Project
 DUNELM ACORN HOMES
 PARKFIELD REDEVELOPMENT
 STOCKTON

Drawing Sheet
 POPLAR - PLANS & ELEVATIONS

By WH	Check MH	Scale 1:100	Date SEPT 2005
----------	-------------	----------------	-------------------

Project Number 3765	Drawing Sheet Number SK-102	Revision P/E
------------------------	--------------------------------	-----------------

H:\3765\3765\Drawings\Poplar\Drawings\Acorn\Homes - Type\Poplar\Poplar - Plans & Elevations.dgn
 Date: 18/11/2005