



COPYRIGHT H M H ARCHITECTS
DIMENSIONS NOT TO BE SCALED
To be read in conjunction with full specification

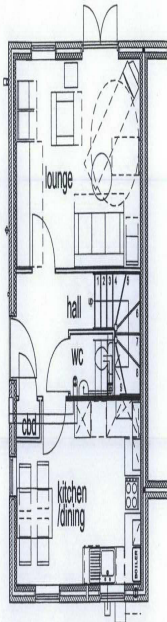

GROUND FLOOR

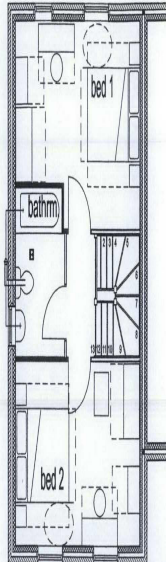


FIRST FLOOR

FLOOR PLANS


05/3240/1



REFER TO STREET ELEVATIONS FOR
FRONT ELEVATION

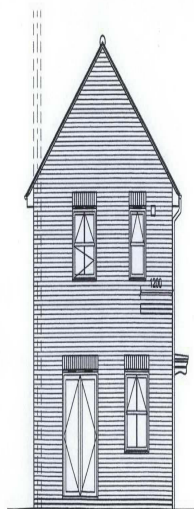

REAR ELEVATION

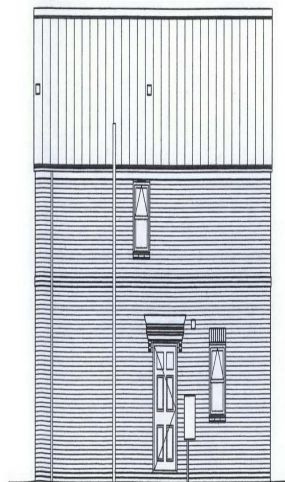

SIDE ELEVATION

FRONT ELEVATION

ELEVATIONS



26 Enterprise House
Team Valley, Gateshead
Tyne & Wear, NE11 0SR
Telephone 0191 4870062
Facsimile 0191 4826581
hmh@hmarchiitects.co.uk

Project			
DUNELM ACORN HOMES PARKFIELD REDEVELOPMENT STOCKTON			
Drawing Sheet			
ROWAN - PLANS & ELEVATIONS			
By MR	Check AM	Scale 1:100	Date SEPT 2005
Project Number 3765	Drawing Sheet Number SK-101	Revision RLE	

Stockton Borough Council Planning Department
Drawing Sheet: 1504-01-01
Date plotted: 15/11/2005