



STOCKTON BOROUGH COUNCIL
 PLANNING
 18 JAN 2007
 DATE RECEIVED

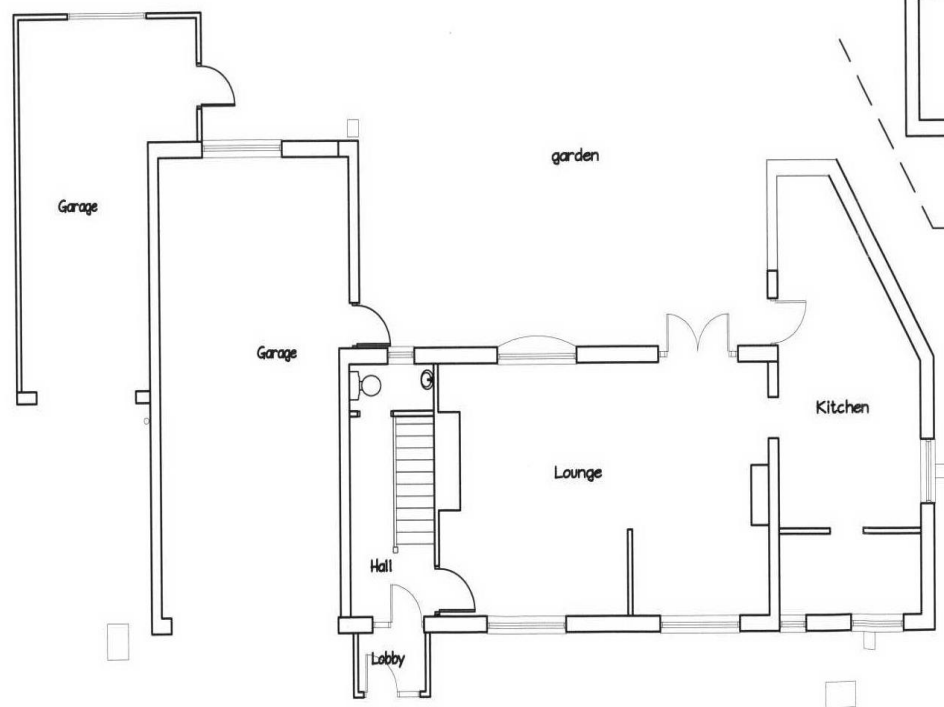

Ground Floor Plan

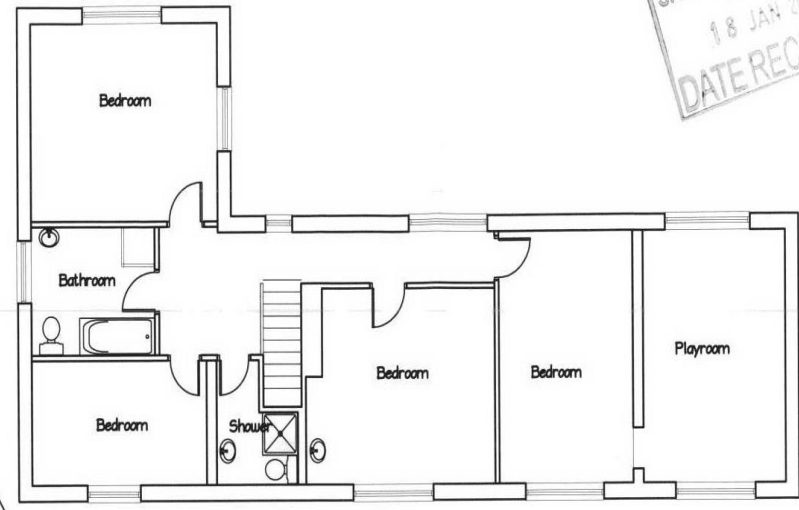

First Floor Plan

07/0281/---

SBC 0002


© COPYRIGHT ALL RIGHTS RESERVED THIS DRAWING MUST NOT BE REPRODUCED WITHOUT PERMISSION

DO NOT SCALE, THE CONTRACTOR IS RESPONSIBLE FOR CHECKING DIMENSIONS UNLESS OTHERWISE STATED

Client	Mr. P McMurdo	Date	August 2004
Project	Proposed Alterations to 57 Forest Lane	Scale	1:100
	Kirklevington	Project No	04/69/01
Drawing	Existing Plans		

PMT design services ltd.
 8 Hall Drive
 Acklam
 Middlesbrough
 TS5 7EN 01642 824714


STOCKTON BOROUGH COUNCIL
 PLANNING
 18 JAN 2007
 DATE RECEIVED

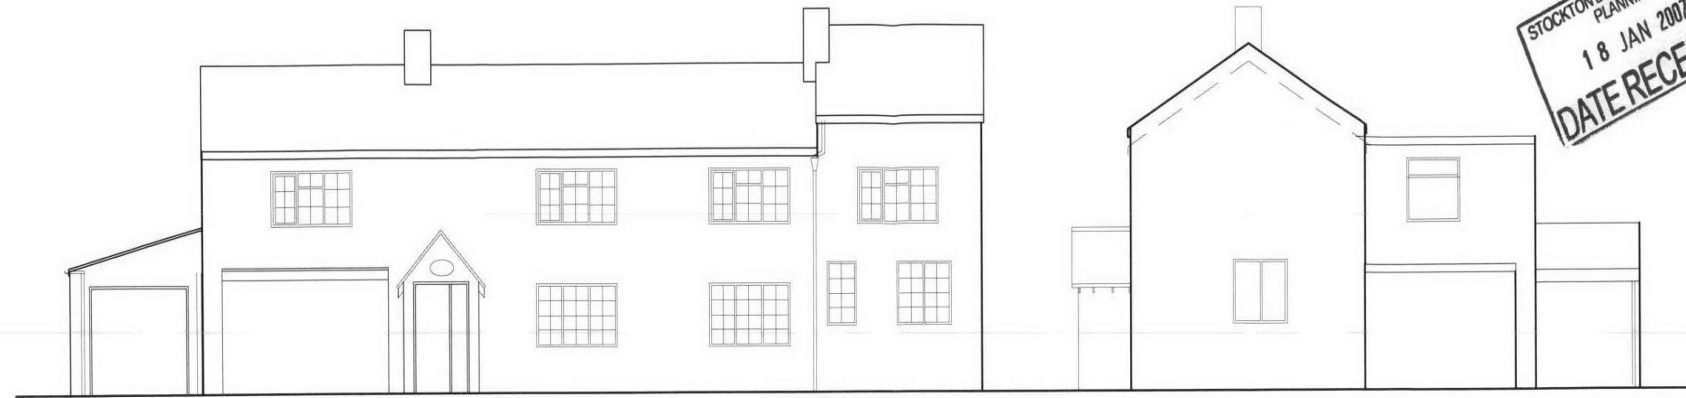

Front Elevation

Side Elevation

07/0281/--

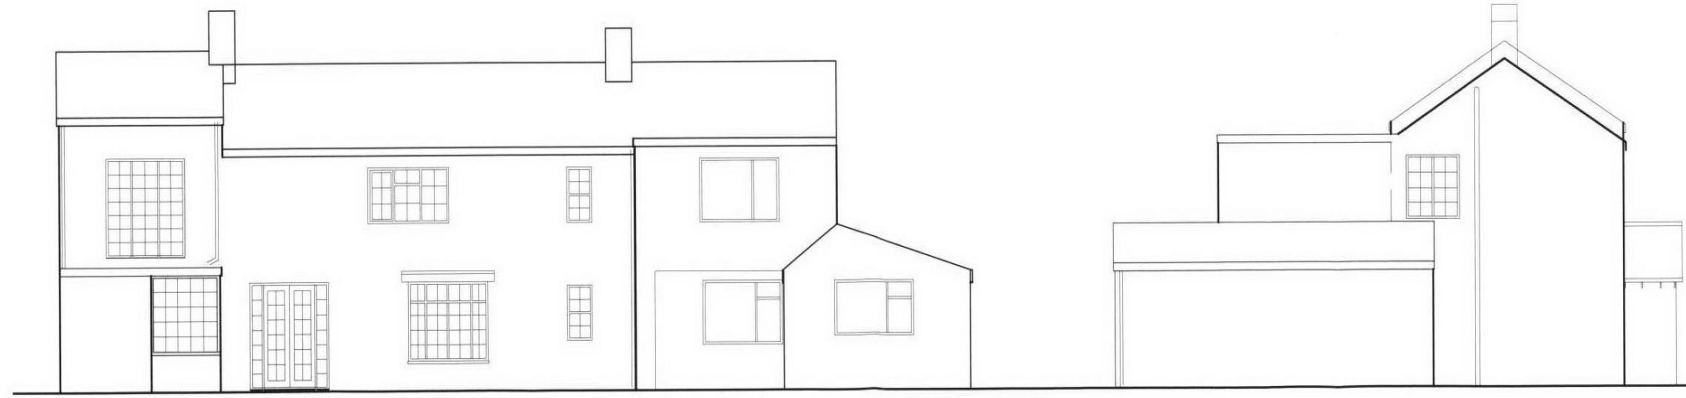

Rear Elevation

Side Elevation

© COPYRIGHT ALL RIGHTS
 RESERVED THIS DRAWING
 MUST NOT BE REPRODUCED
 WITHOUT PERMISSION

DO NOT SCALE, THE
 CONTRACTOR IS RESPONSIBLE
 FOR CHECKING DIMENSIONS
 UNLESS OTHERWISE STATED revisions

Client Mr. P McMurdo

Date November 2004

Project Proposed Alterations to 57 Forest Lane

Scale 1:100


Kirklevington

Project No 04/69/02

Drawing Existing Elevations

SBC 0003
PMT design
 services ltd.
 8 Hall Drive
 Acklam
 Middlesbrough
 TS5 7EN 01642 824714

STOCKTON BOROUGH COUNCIL
PLANNING
18 JAN 2007
DATE RECEIVED

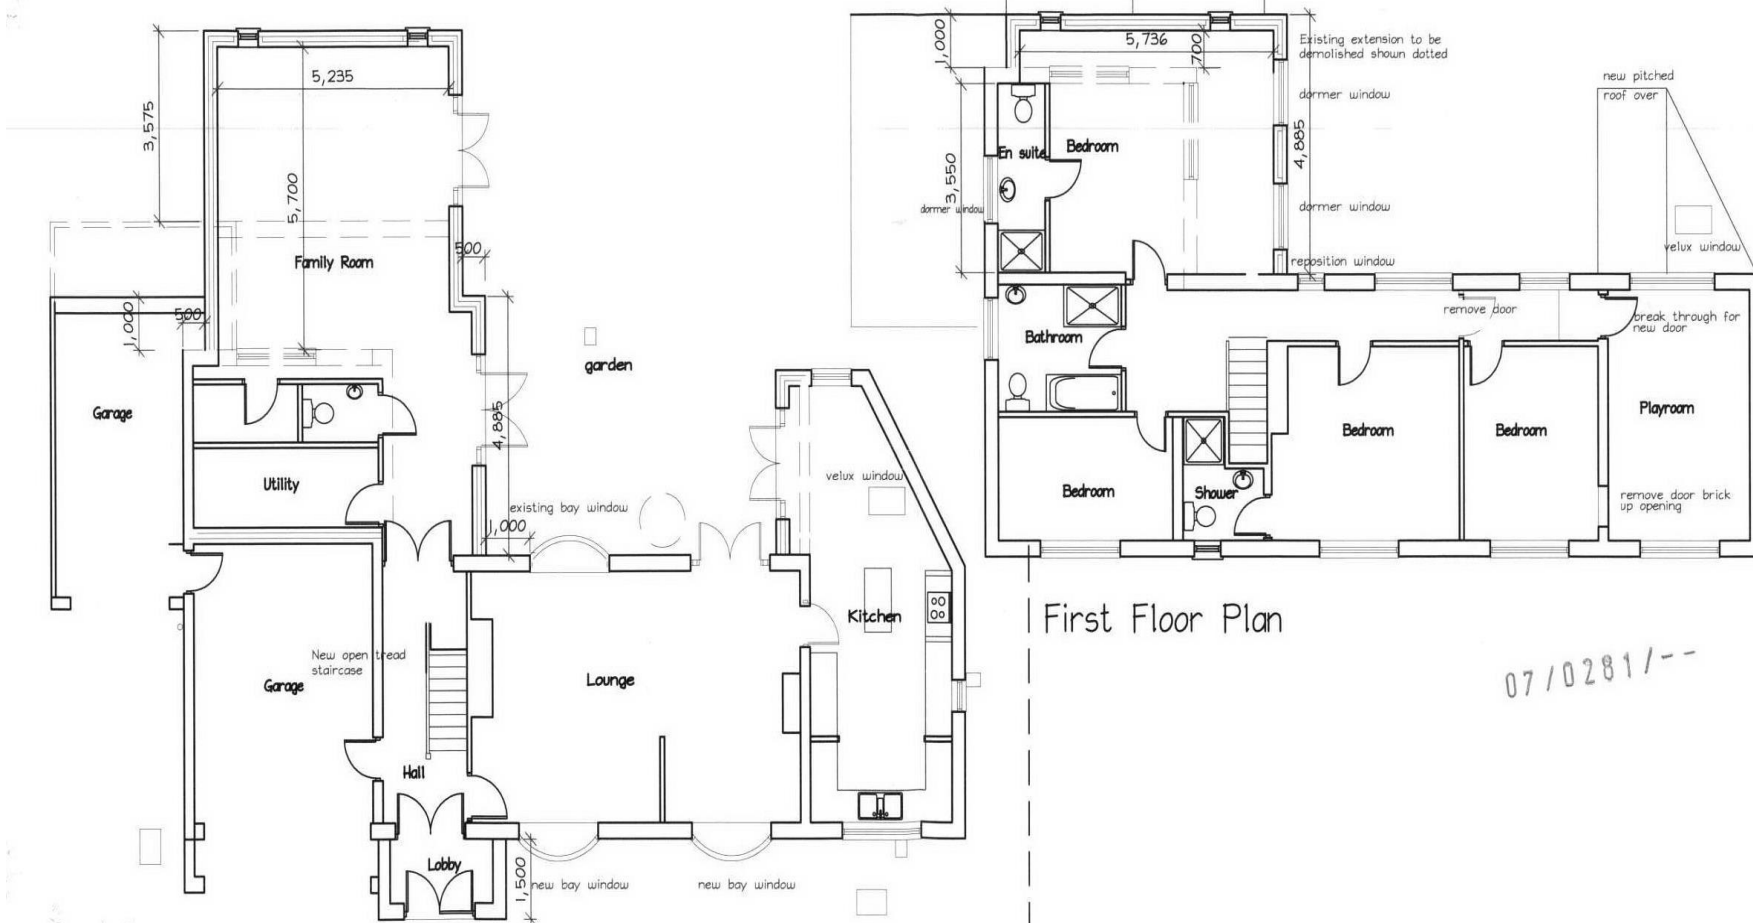

First Floor Plan

Ground Floor Plan

07/0281/--

© COPYRIGHT ALL RIGHTS RESERVED THIS DRAWING MUST NOT BE REPRODUCED WITHOUT PERMISSION
DO NOT SCALE, THE CONTRACTOR IS RESPONSIBLE FOR CHECKING DIMENSIONS UNLESS OTHERWISE STATED

- revisions
- Rev A amended to clients comments 20/12/04
 - Rev B amended to clients comments 05/01/05
 - Rev C amended to Planners comments 25/06/05
 - Rev D amended to Client/Planners comments 25/07/05
 - Rev E amended to Client/Planners comments 02/11/05
 - Rev F Spiral stair omitted 20/01/06
 - Rev G Scheme amended 16/10/06
 - Rev H Scheme Revised 30/11/06

Client	Mr. P McMurdo	Date	August 2004
Project	Proposed Alterations to 57 Forest Lane	Scale	1:100
	Kirklevington	Project No	04/69/03H
Drawing	Proposed Plans		

SBC 0004
PMT design services ltd.
8 Hall Drive
Acklam
Middlesbrough
TS5 7EN 01642 824714



Front Elevation

Side Elevation



Rear Elevation

Side Elevation

© COPYRIGHT ALL RIGHTS RESERVED THIS DRAWING MUST NOT BE REPRODUCED WITHOUT PERMISSION

DO NOT SCALE THE CONTRACTOR IS RESPONSIBLE FOR CHECKING DIMENSIONS UNLESS OTHERWISE STATED

Rev A amended to clients comments 20/12/04
 Rev B amended to clients comments 05/01/05
 Rev C amended to Planners comments 25/06/05
 Rev d amended to Client/Planners comments 25/07/05
 Rev E amended to Client/Planners comments 02/11/05
 Rev F Spiral stair omitted 20/01/06
 Rev G Scheme amended 16/10/06
 Rev H Scheme revised 30/11/06
 Rev J Garage pitch reduced to 22.5° 01/03/07

Client Mr. P McMurdo

Date August 2004

Project Proposed Alterations to 57 Forest Lane

Scale

Kirkclevington

Project No 04/69/04J

Drawing Proposed Elevations

PMTdesign services ltd.

8 Hall Drive

Acklam

Middleburgh

TS5 7EN 01642 824714