


SBC 0002

TWO STOREY 4 No APARTMENTS
4.8M WIDE ACCESS TO 6 No. PARKING SPACES
"ON SITE" REVERSING & CONTRASTING PARKING MATERIALS
SHARED GARDEN SPACE
2.0m PUBLIC FOOTPATH RETAINED ON ALL SIDES
DEVELOPMENT BEHIND "BUILDING LINE"
"GIVE WAY" INDICATED TO LENNOX CRES

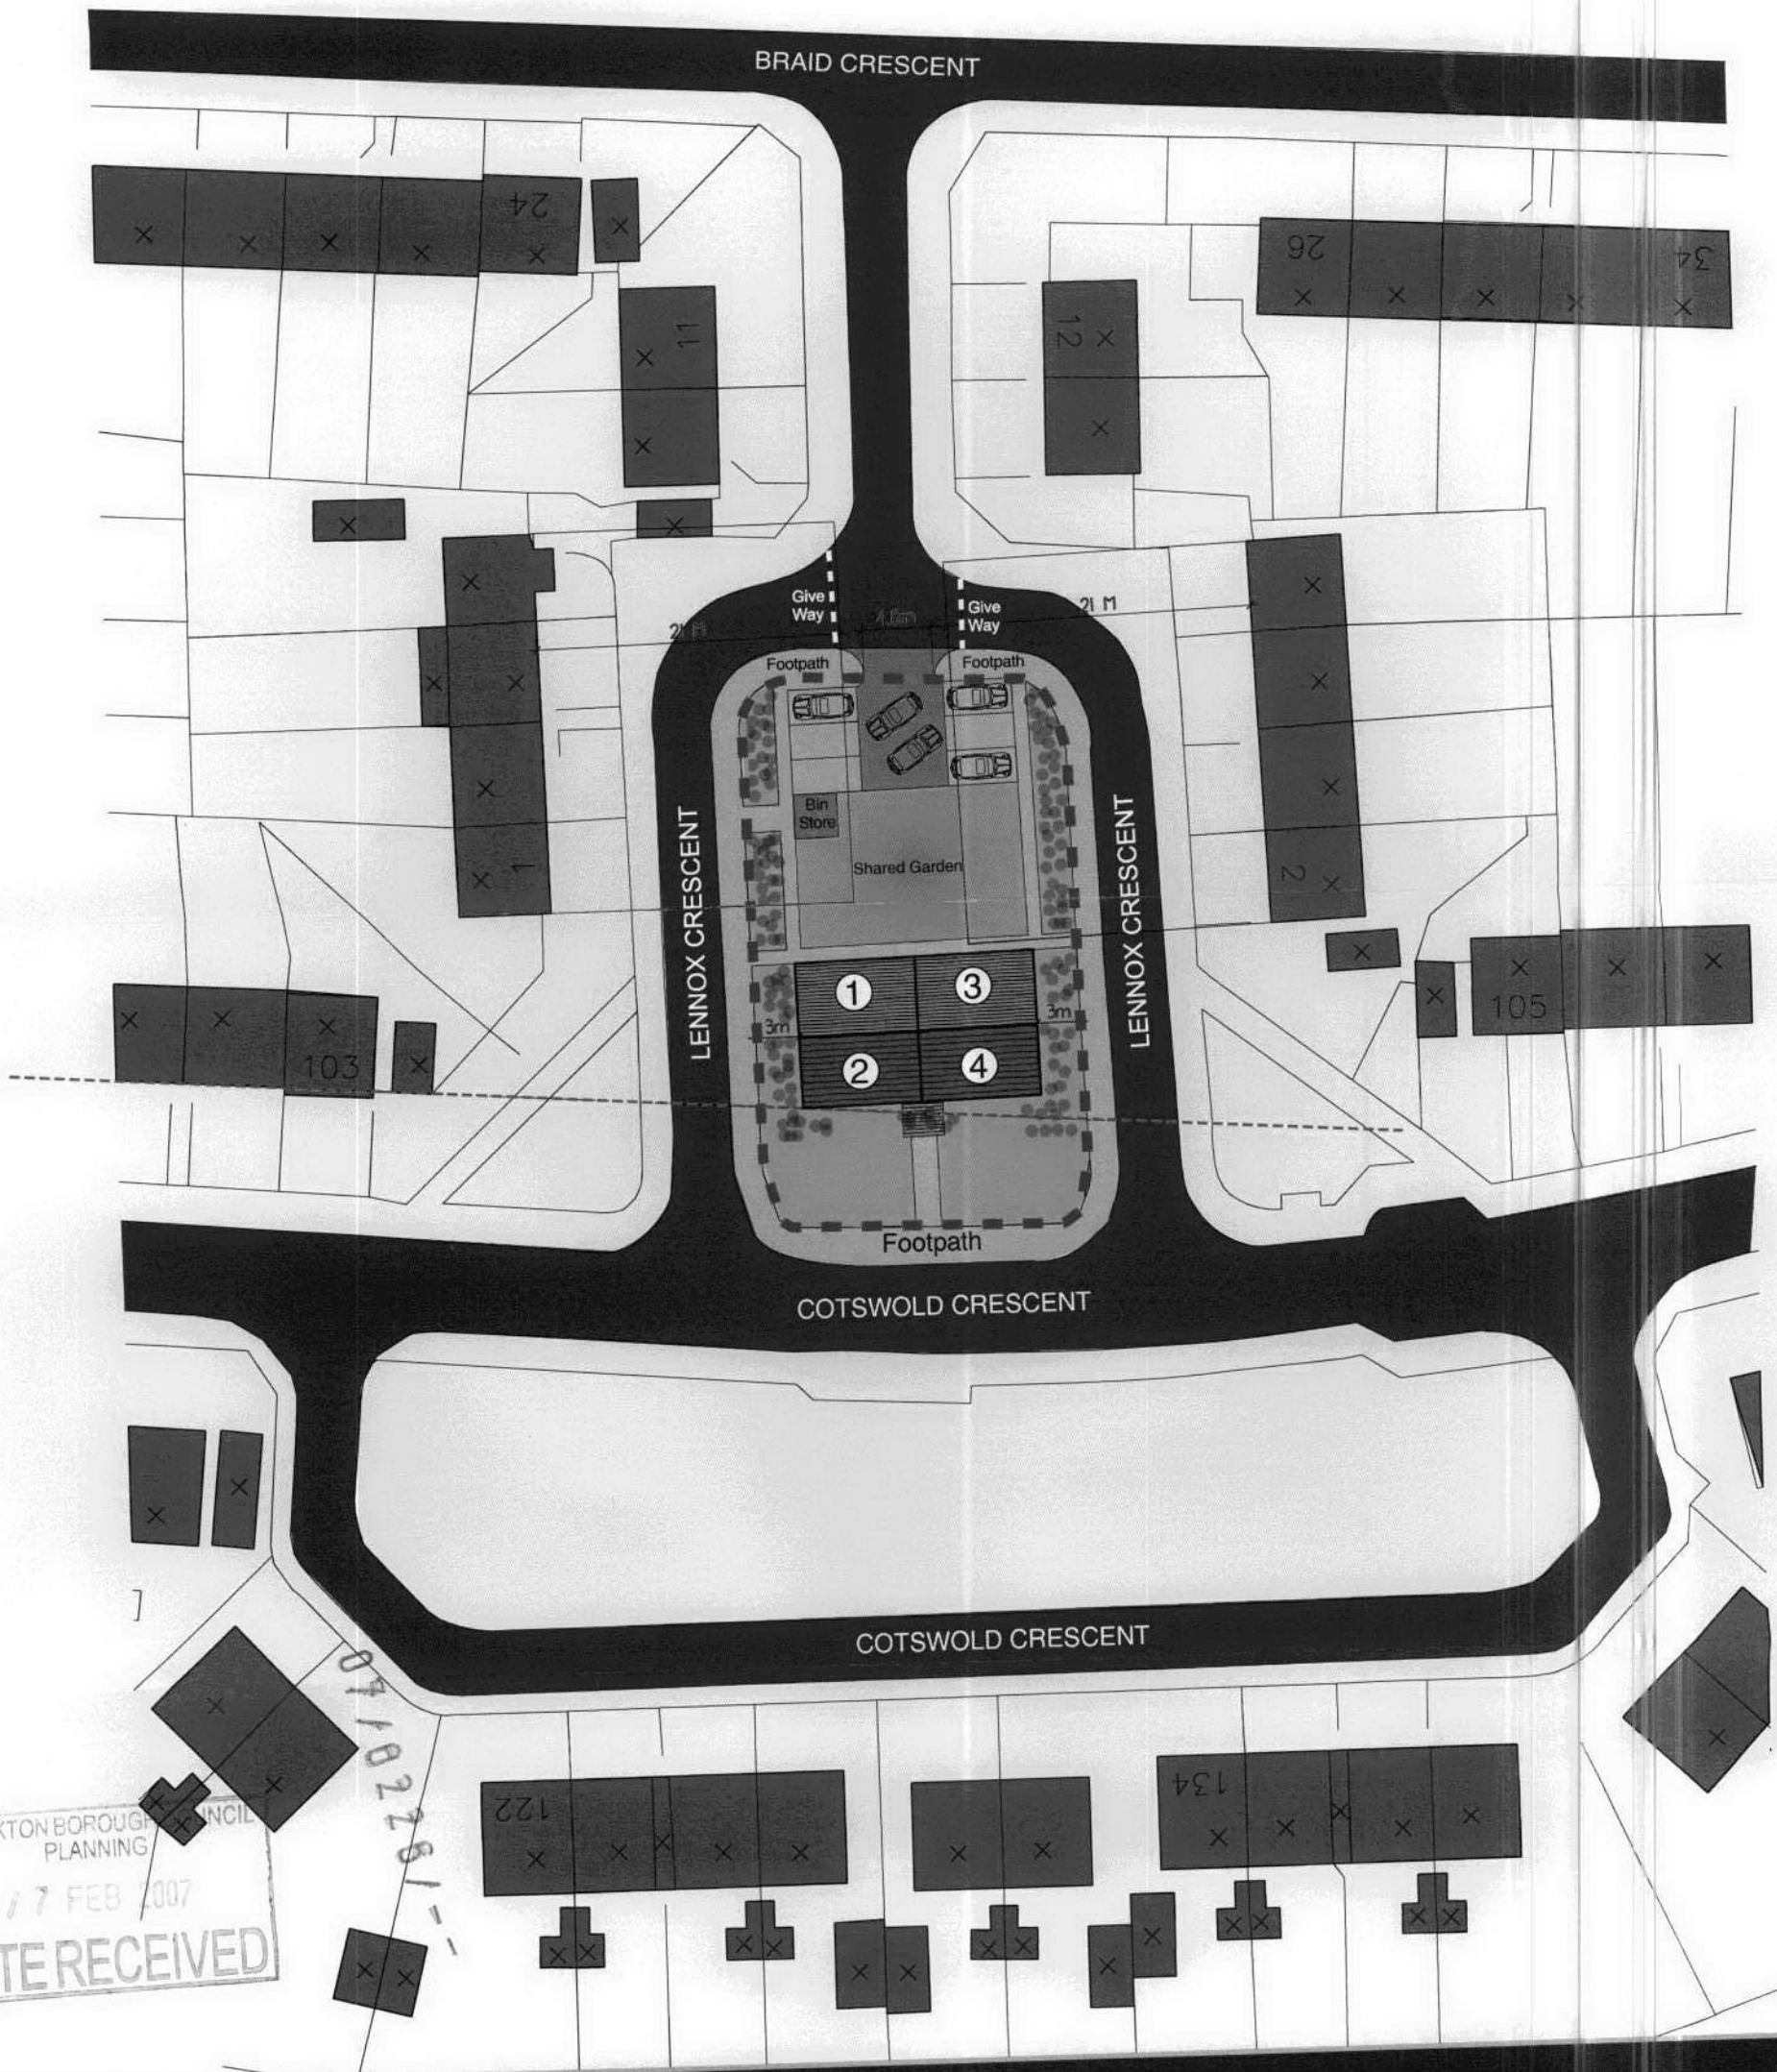

STOCKTON BOROUGH COUNCIL
PLANNING
17 FEB 2007
DATE RECEIVED

074102281

Mr J Wallas
Proposed Domestic Development
Billingham, Stockton-on-Tees
February 2007

Proposed Site Plan
4 No. Apartments (2 Storey)
Scale 1:500