


DO NOT SCALE  
 This drawing is for informational use only and should not be used for construction.  
**DESIGNER'S RISK ASSESSMENT**  
 HAS BEEN CONSIDERED IN ACCORDANCE WITH THE REQUIREMENTS OF THE  
 BUILDING ACTS

REV.	DESCRIPTION	DATE

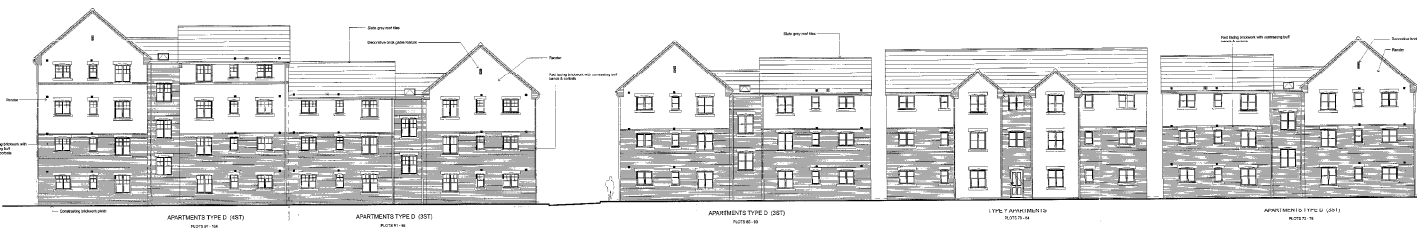

**GENERAL MATERIALS**  
 (UNLESS OTHERWISE NOTED ON ELEVATIONS)

- Red Brick (Various Patterns)
- White Brick
- UPVC Windows
- UPVC Doors
- Black Plastic & Paintwork

DATE OF ISSUE  
 DATE OF REVISION

Rev. B. 05/2017: Streetscape revised to match site plan.  
 Rev. C. 06/2017: Streetscape revised to match site plan.  
 Rev. A. 02/2017: Streetscape revised to match site plan.

**idp PARTNERSHIP**  
 IAN DARY PARTNERSHIP

1000, BRISTOL STREET, STOCKTON-ON-TYNE, NORTH EAST  
 TEL: 01632 852000 FAX: 01632 852001 WWW: WWW.IDPARTNERSHIP.CO.UK

1000, BRISTOL STREET, STOCKTON-ON-TYNE, NORTH EAST  
 TEL: 01632 852000 FAX: 01632 852001 WWW: WWW.IDPARTNERSHIP.CO.UK

Project: Streetscape Elevations - Plots 45-104

Client: MMR Homes

Drawn by: [Name] Checked by: [Name] Approved by: [Name]

Scale: 1:100

Plot: N81:1821 13B

DATE: 05/2017

BOWESFIELD LANE, STOCKTON

STREETSCAPES PLOTS 45 - 104 SOUTHERN ELEVATIONS