

07/0857/-


PROJECT PROPOSED RESIDENTIAL DEVELOPMENT BETTY'S CLOSE FARM, INGLEY BARWICK			
DRAWING TITLE EXISTING SITE PLAN			
CLIENT MR D WEATHERILL			
DATE NOV 2006	SCALE 1:1000	DRAWN BY Dj	APPROVED BY
CONTRACT NO. SJR/06/79	DRAWING NO. 01	REV	
FOR			
APPROVAL	REVISIONS	TENDR	CONSTRUCTION



Site 101
The Innovation Centre
Venture Court
Queens Meadow Business Park
Harlepool - L32S 5TG
T: 01429 870340
F: 01429 870744
E: office@sjrarchitects.co.uk
W: www.sjrarchitects.co.uk

07/0857/FUL; Ramsey Gardens And Nevern Crescent – Site Location Plan

1. All working dimensions to be checked on site.
2. Do not scale.
3. Any discrepancies between drawings of different scales, and between drawings and specification where appropriate to be notified to The Engineer for decision.
4. Copyright reserved. This drawing may only be used for The Client and location specified in the title block. It may not be copied or disclosed to any third party without the prior written consent of jnpgroup.
5. Prior to any work being commenced on site, The Engineer should be contacted regarding the current status or regulatory technical approval of this drawing.

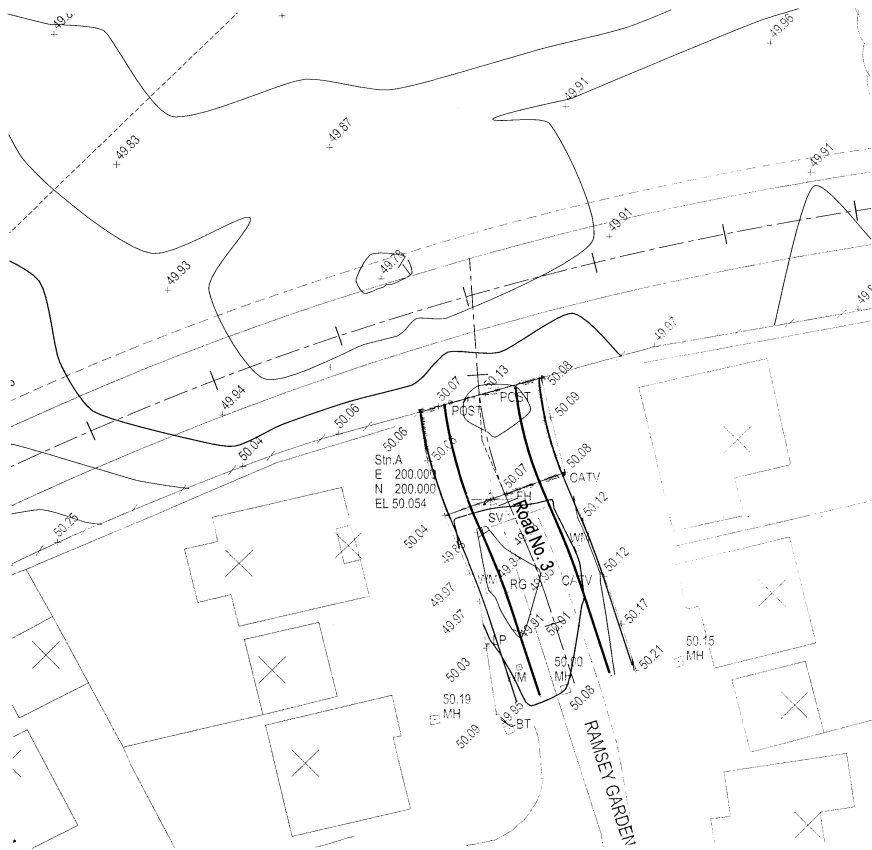

Junction with Ramsey Gardens



Junction with Nevem Crescent

DATE DRAWN

B	07/08/07	Drawing Amended for Clarity.	DE	CGC
A	07/08/07	Issued for Information.	CGC	
Rev.	Date	Amendment	By	Chk.

Status: Preliminary / Unchecked

The Innovation Centre
 Venture Court
 Queens Meadow Business Park
 Beveridge Way, EPC
 Beveridge
 Leamington Spa
 Warwick
 CV34 9EF

Tel: 01478 220238
 Fax: 01478 225540
 Email: sales@jnpgroup.co.uk
 Web: www.jnpgroup.co.uk

Client	sjr Architects 07 / 08 / 07		
Job	Betty's Close Farm Ingleby Barwick		
Title	Junction Arrangements		

Drawn By	CGC	Date	March 2007
Eng. Check			
Tech. Check			
Scale	1:200 @ A1		

Drawing No.	Rev.
HS70017-D-002	A 1 B