

07/0857/-


PROJECT PROPOSED RESIDENTIAL DEVELOPMENT BETTY'S CLOSE FARM, INGLEBY BARWICK			
DRAWING TITLE EXISTING SITE PLAN			
CLIENT MR D WEATHERILL			
DATE NOV 2006	SCALE 1:1000	DRAWN BY Dj	APPROVED BY
CONTRACT NO. SJR/06:79	DRAWING NO. 01	REV	
TYP			
APPROVAL	REVISIONS	TENDER	CONSTRUCTION



Suite 101  
The Innovation Centre  
Venture Court  
Queens Meadow Business Park  
Harpenden - Herts SG8 5JG  
T: 01429 870740  
F: 01429 870744  
E: office@sjrarchitects.co.uk  
W: www.sjrarchitects.co.uk

07/0857/FUL; Ramsey Gardens And Nevern Crescent – Site Location Plan

1. All working dimensions to be checked on site.
2. Do not scale.
3. Any discrepancies between drawings of different scales, and between drawings and specification where appropriate to be notified to The Engineer for decision.
4. Copyright reserved. This drawing may only be used for The Client and location specified in the title block. It may not be copied or disclosed to any third party without the prior written consent of jnpgroup.
5. Prior to any work being commenced on site, The Engineer should be contacted regarding the current status or regulatory technical approval of this drawing.

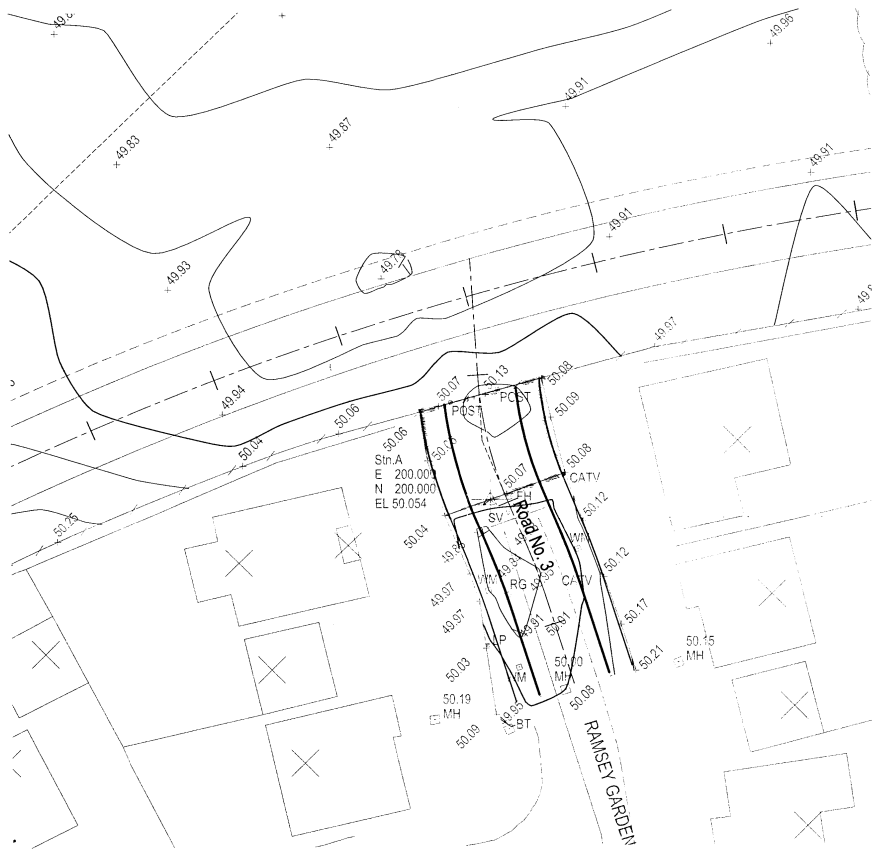

Junction with Ramsey Gardens



Junction with Nevem Crescent

B	07/0857	Drawing Amended for Clarity.	DE	CGC
A	07/0857	Issued for Information.	CGC	
Rev.	Date	Amendment	By	Chk.
Status Preliminary / Unchecked				



**jnpgroup**  
Consulting Engineers

The Innovation Centre  
Venture Court  
Claremont Business Park  
Barnesley S18 2TG

Tel: 01429 239239  
Fax: 01429 239240  
Email: enquiries@jnpgroup.co.uk  
Web: www.jnpgroup.co.uk

Sheffield • Rotherham • Lincoln • London • Southampton • Bristol • Exeter • Plymouth • Cornwall

EXPIRED

Client	sjr Architects 07 / 0 8 5 7 / 1		
Job	Betty's Close Farm Ingleby Barwick		
Title	Junction Arrangements		

Drawn By	CGC	Date	March 2007
Eng. Check			
Tech. Check			
Scale	1:200 @ A1		

Drawing No.	Rev.
HS70017-D-002	A B

