


H.M. LAND REGISTRY		TITLE NUMBER	
		CE 142316	
ORDNANCE SURVEY PLAN REFERENCE	COUNTY	SHEET	NATIONAL GRID
	CLEVELAND		NZ 4522
Scale: 1/1250	ADMINISTRATIVE AREA STOCKTON-ON-TEES		© Crown copyright 1972

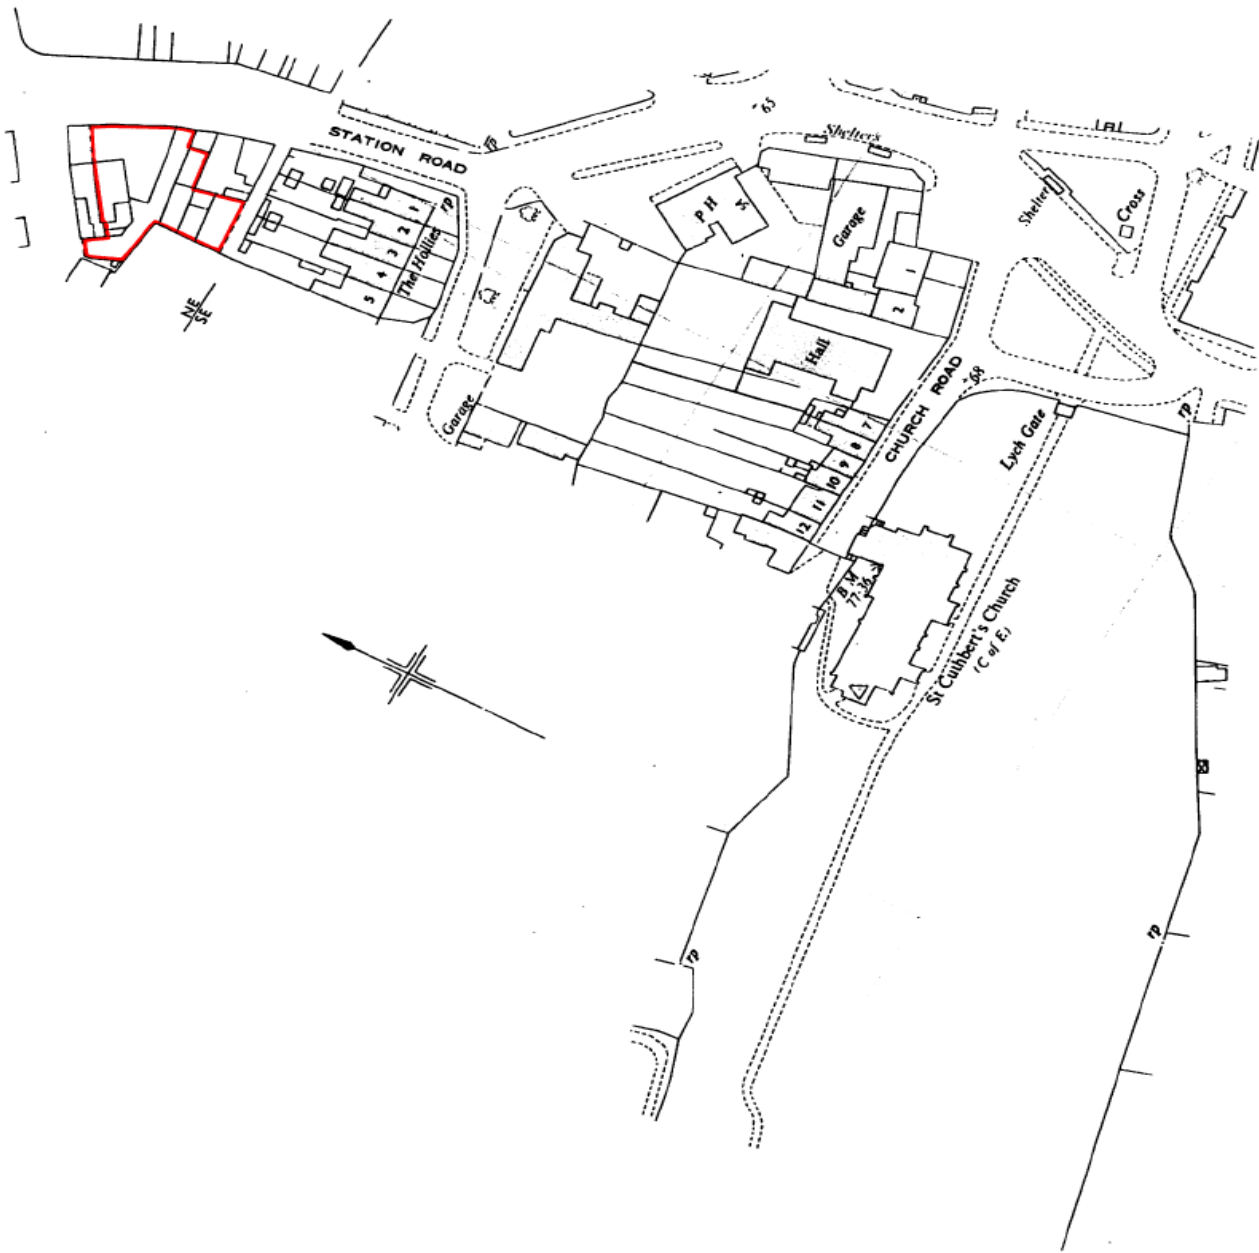

This is a copy of the title plan on 20 SEP 2007 at 16:08:59. This copy does not take account of any application made after that time even if till pending in the Land Registry when this copy was issued.


This copy is not an 'Official Copy' of the title plan. An official copy of the title plan is admissible in evidence in a court to the same extent as the original. A person is entitled to be indemnified by the registrar if he suffers loss by reason of a mistake in an official copy. If you want to obtain an official copy, the Land Registry web site explains how to do this.

The Land Registry endeavours to maintain high quality and scale accuracy of title plan images. The quality and accuracy of any print will depend on your printer, your computer and its print settings. This title plan shows the general position, not the exact line, of the boundaries. It may be subject to distortions in scale. Measurements scaled from this plan may not match measurements between the same points on the ground. See Land Registry Public Guide 7 - Title Plans.


This title is dealt with by Land Registry, Durham (Southfield) Office.

© Crown Copyright. Produced by Land Registry. Further reproduction in whole or in part is prohibited without the prior written permission of Ordnance Survey. Licence Number 100026316.

THE PLANNING BOARD OWNS THE COPYRIGHT OF THIS DRAWING. ANY UNAUTHORIZED REPRODUCTION OR ALTERATION OF THIS DRAWING IN EITHER 2 OR 3 DIMENSIONAL FORM MAY RESULT IN LEGAL ACTION BEING TAKEN.

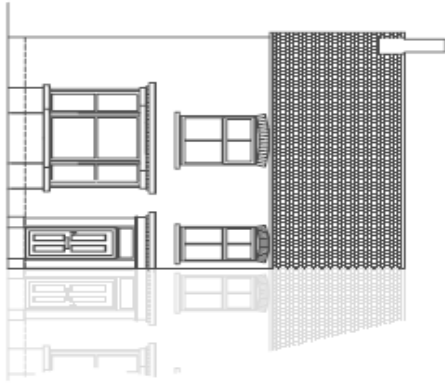


EXISTING FRONT ELEVATION

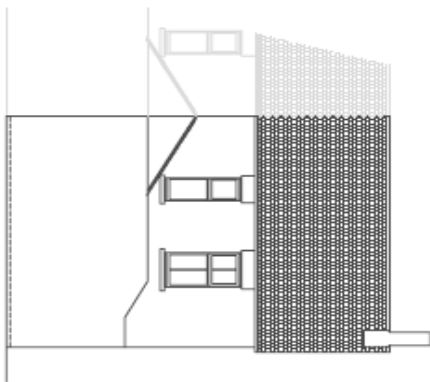


EXISTING REAR ELEVATION

# EXISTING

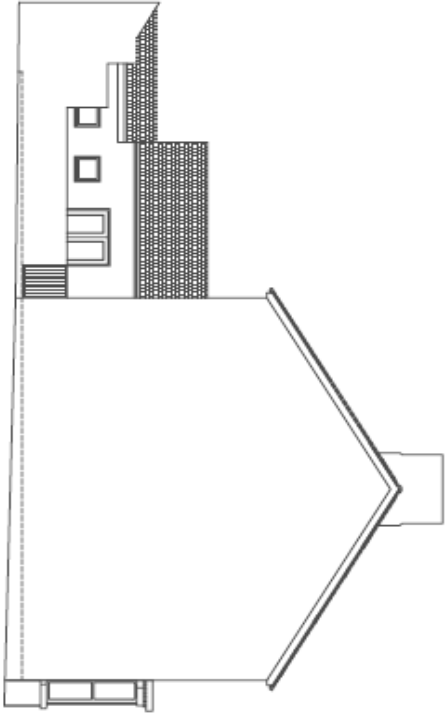

EXISTING SIDE ELEVATION

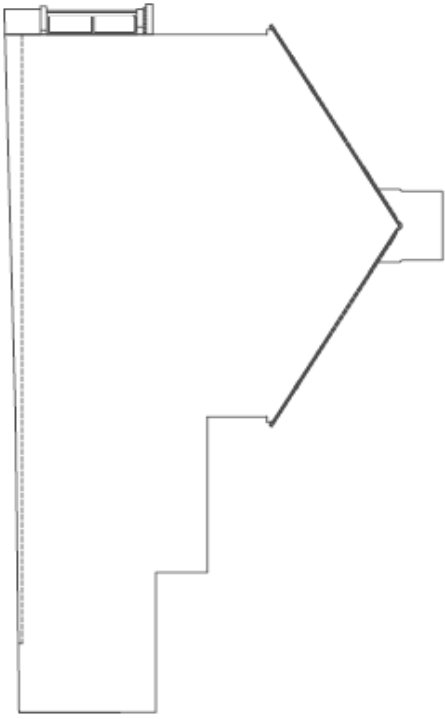

EXISTING SIDE ELEVATION


CLIENT: 14  
ADDRESS:  
LOCAL AUTHORITY:  
PROJECT NO: 14/01/2014  
DATE: 14/01/2014  
DRAWN BY: J. SMITH  
CHECKED BY: J. SMITH  
SCALE: 1:100  
DATE: 14/01/2014  
PROJECT NO: 14/01/2014  
DATE: 14/01/2014  
DRAWN BY: J. SMITH  
CHECKED BY: J. SMITH  
SCALE: 1:100  
DATE: 14/01/2014

WORKS TO BE DONE:  
REVISIONS:  
DATE: 14/01/2014  
DRAWN BY: J. SMITH  
CHECKED BY: J. SMITH  
SCALE: 1:100  
DATE: 14/01/2014


AGENCY:  
DATE: 14/01/2014  
DRAWN BY: J. SMITH  
CHECKED BY: J. SMITH  
SCALE: 1:100  
DATE: 14/01/2014

THE PLANNING WAS THE COPYRIGHT OF THIS DRAWING AND, IF FORGED, PARTIAL OR COMPLETE REPRODUCTION OF THIS DRAWING IN EITHER 2D OR DIMENSIONAL FORM MAY RESULT IN LEGAL ACTION BEING TAKEN

DATE RECEIVED  
2007/27/06

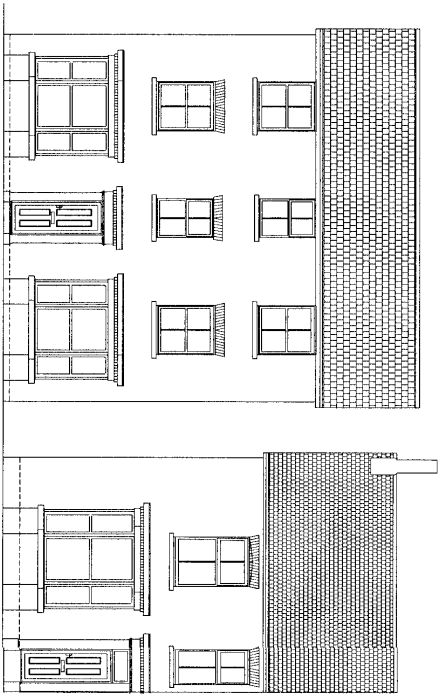


PROPOSED FRONT ELEVATION

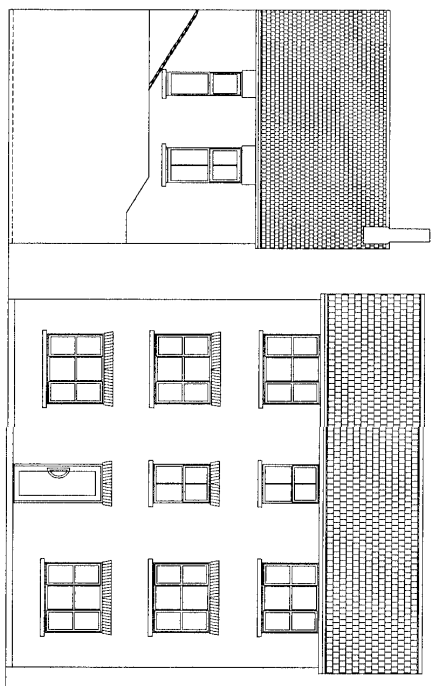


PROPOSED REAR ELEVATION

# PROPOSED

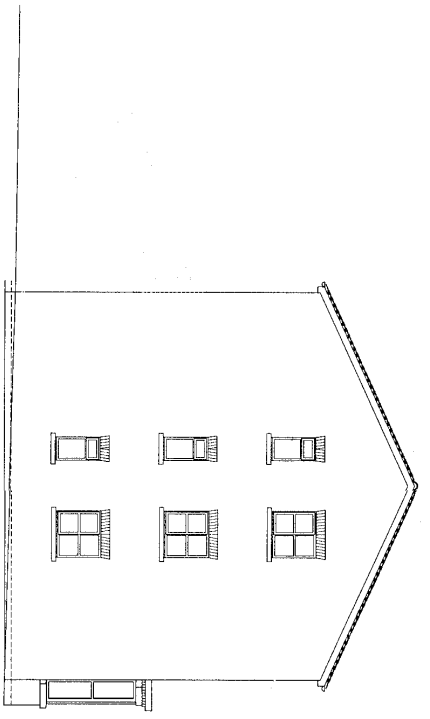

PROPOSED SIDE ELEVATION

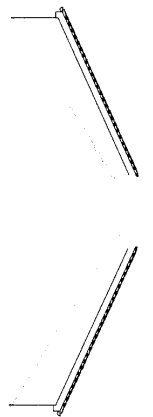

PROPOSED SIDE ELEVATION

07 / 27 / 06 / --

CITY OF WASHINGTON, DISTRICT OF COLUMBIA  
 DEPARTMENT OF PLANNING AND ZONING  
 1100 MONTGOMERY AVENUE, N.W.  
 WASHINGTON, D.C. 20005

APPLICANT: [Name]  
 PROJECT: [Name]  
 ADDRESS: [Address]  
 PHONE: [Phone Number]

DRAWN BY: [Name]  
 CHECKED BY: [Name]  
 DATE: [Date]  
 SCALE: [Scale]  
 SHEET NO: [Sheet Number]

# EXISTING

EXISTING GROUND FLOOR PLAN



THE PLANNING OFFICER OWNS THE COPYRIGHT OF THIS PLAN. ANY UNAUTHORIZED REPRODUCTION OR ALTERATION OF THIS PLAN IS PROHIBITED. ANY REPRODUCTION OR ALTERATION IN EITHER 2 OR 3 DIMENSIONAL FORM MAY BE SUBJECT TO LEGAL ACTION BEING TAKEN.

DATE: 15/08/2018

7/10/2018

15/08/2018

15/08/2018

LOCAL AUTHORITY:  
 PLANNING DEPARTMENT  
 15/08/2018

DATE: 15/08/2018  
 SCALE: 1:500


NAME OF APPLICANT:  
 NAME OF APPLICANT'S ADDRESS:  
 ADDRESS OF APPLICANT'S OFFICE:  
 ADDRESS OF APPLICANT'S HOME:

DATE: 15/08/2018  
 SCALE: 1:500

DATE: 15/08/2018  
 SCALE: 1:500

# PROPOSED

PROPOSED GROUND FLOOR PLAN

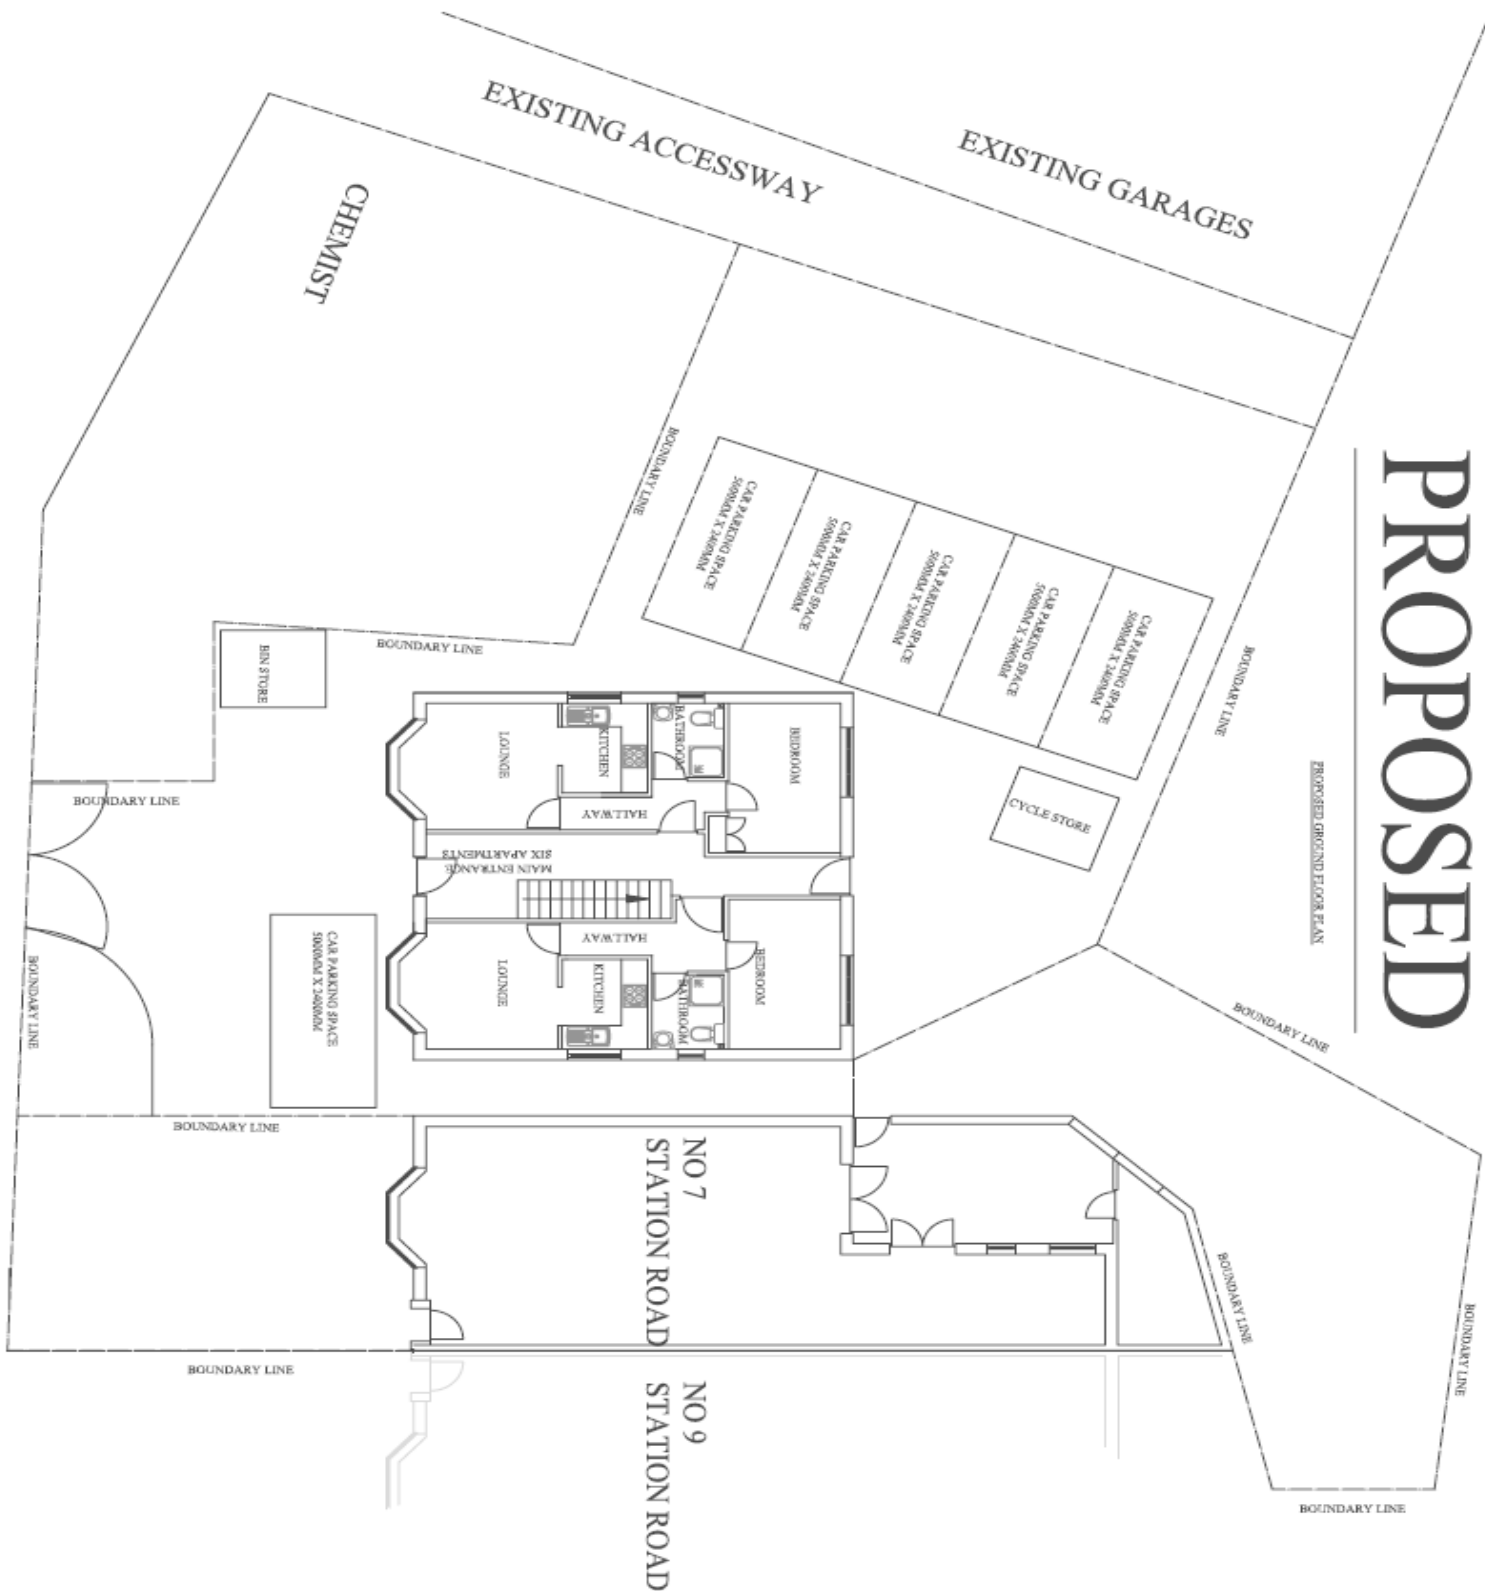

THE PLANNING OWNS THE COPYRIGHT OF THIS DRAWING AND NO PART OF IT IS TO BE REPRODUCED OR TRANSMITTED IN ANY FORM OR BY ANY MEANS, ELECTRONIC OR MECHANICAL, INCLUDING PHOTOCOPYING, RECORDING, OR BY ANY INFORMATION STORAGE AND RETRIEVAL SYSTEM, WITHOUT THE WRITTEN PERMISSION OF THE PLANNING. ANY UNAUTHORIZED REPRODUCTION OR TRANSMISSION OF THIS DRAWING WILL BE AT THE USER'S SOLE RISK AND WITHOUT LIABILITY TO THE PLANNING.

CLIENT: MISHKIN ARCHITECTS

ARCHITECT:

7 TRENCHARD

ALLENDALE

1911 191

1911 191

DATE: 19/11/2024  
 DRAWN BY: [Name]  
 CHECKED BY: [Name]  
 PROJECT: [Name]  
 SHEET: [Name]  
 SCALE: 1:100


# PROPOSED

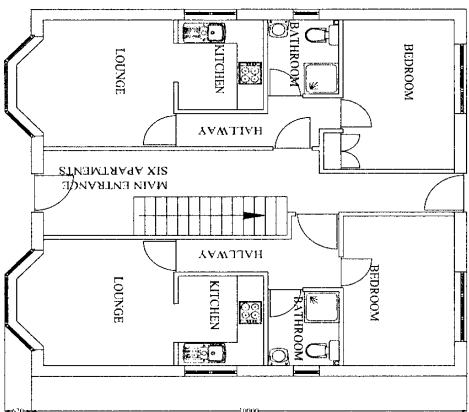


PROPOSED GROUND FLOOR PLAN VIEW

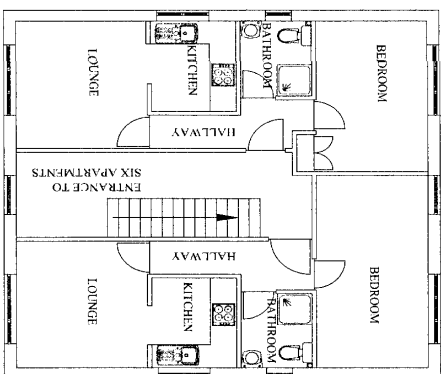


PROPOSED FIRST FLOOR PLAN VIEW

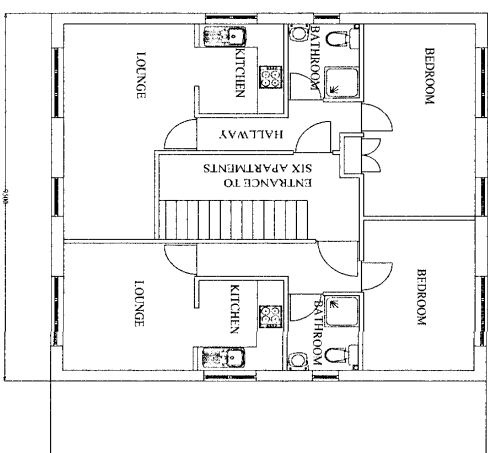


PROPOSED SECOND FLOOR PLAN VIEW

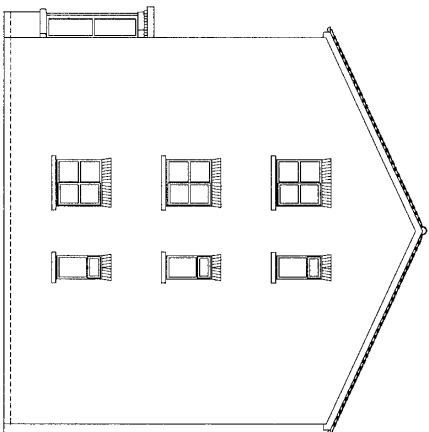


PROPOSED SIDE ELEVATION

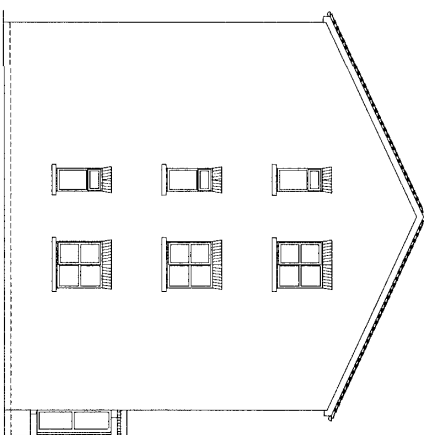

PROPOSED SIDE ELEVATION

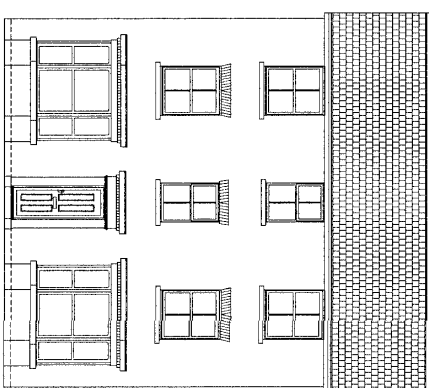

PROPOSED FRONT ELEVATION

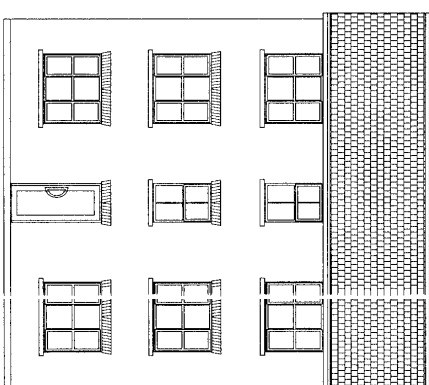

PROPOSED REAR ELEVATION

07 / 27 46 / --

THE PLANNING CONS THE COPYRIGHT OF THIS DRAWING. IN A THORSED, PARTIAL OR COMPLETE REPE DIRECTION OF THIS DRAWING IN EITHER 2 OR 3 DIMENSIONAL FORM MAY RESULT IN LEGAL ACTION BEING TAKEN.

CLIENT: UNIVERSAL/ALFA - INC.

ADDRESS: 11000

11000

11000

