


PICKLES ARCHITECTS
 16A Church Lane, Brighouse, West Yorkshire, HD6 1AT
 Telephone: (01484) 712386, Fax: 400324
 E-MAIL: vb@picklesarchitects.co.uk

**PROPOSED DEVELOPMENT ON LAND AT WESTLANDS WAY,
 PRESTON FARM INDUSTRIAL ESTATE, STOCKTON.
 FOR TM URBAN DEVELOPMENTS LTD**


Drawing Title
**PLANNING DRAWING
 LOCATION PLAN**

This drawing is copyright


Job No. W991	Sheet No. 2	Revisions -
Scale 1:1250	Date 25/11/07	Drawn VEB

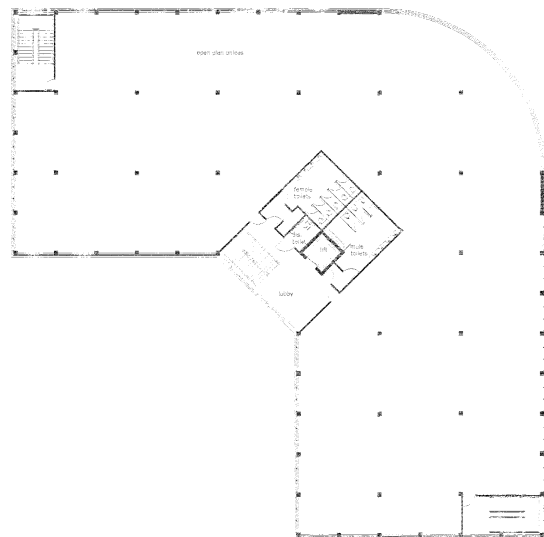


FLOOR PLAN (FIRST, SECOND & THIRD)

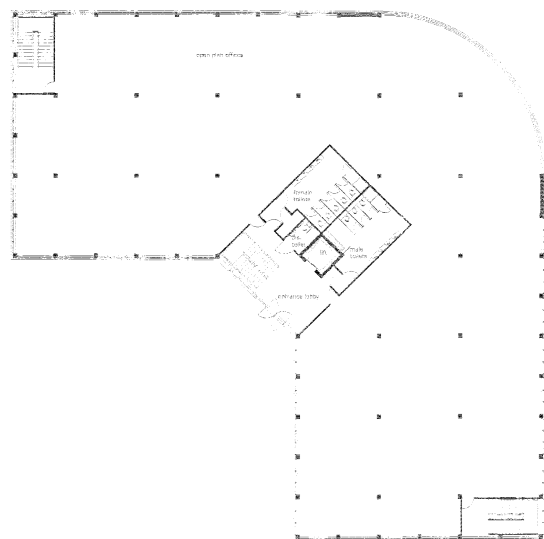


GROUND FLOOR PLAN

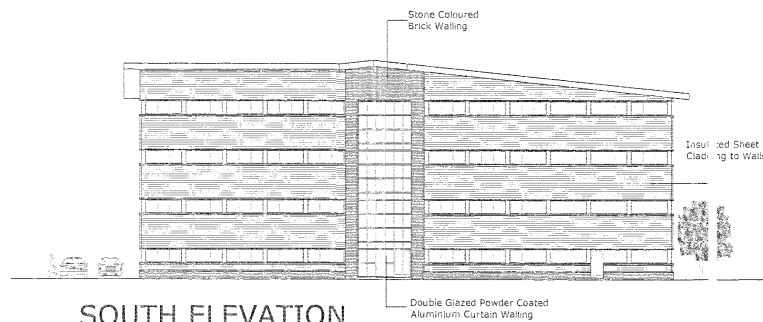


SOUTH ELEVATION

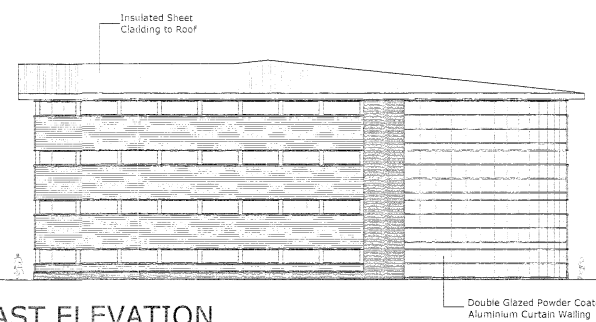

EAST ELEVATION

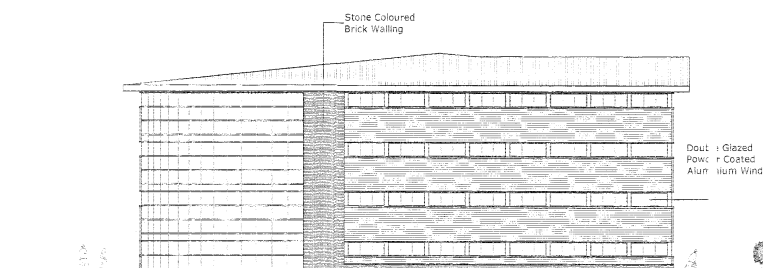

NORTH ELEVATION

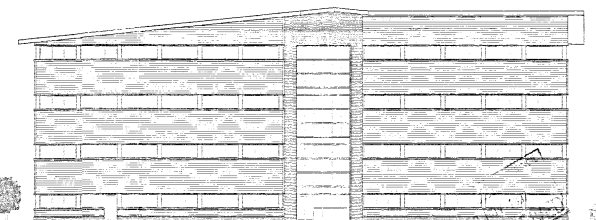

WEST ELEVATION


07/3040/-

PROPOSED DEVELOPMENT ON
 LAND AT WESTLANDS WAY,
 PRESTON FARM INDUSTRIAL
 ESTATE, STOCKTON.
 FOR TM URBAN
 DEVELOPMENTS LTD


Drawing Title
**PLANNING DRAWING.
 SKETCH SCHEME. BUILDING
 SEVEN PLANS & ELEVATIONS.**
 This drawing is copyright

Job No.	Sheet No.	Revisions
W991	30	B
Scale	Date	Drawn
1:200	25/06/07	VEB


**PICKLES
 ARCHITECTS**
 16A Church Lane, Bighouse, West Yorkshire, HD6 1AT
 Telephone: (01484) 712386, Fax: 400324
 E-Mail: veb@picklesarchitects.co.uk

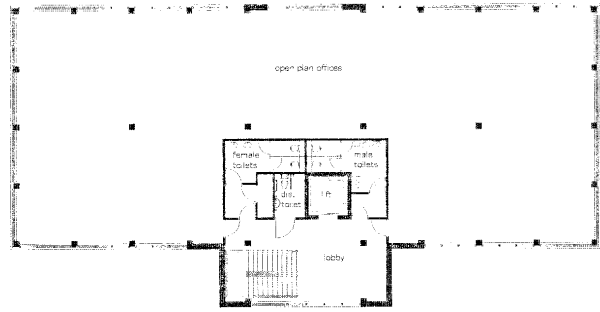


THIRD FLOOR PLAN

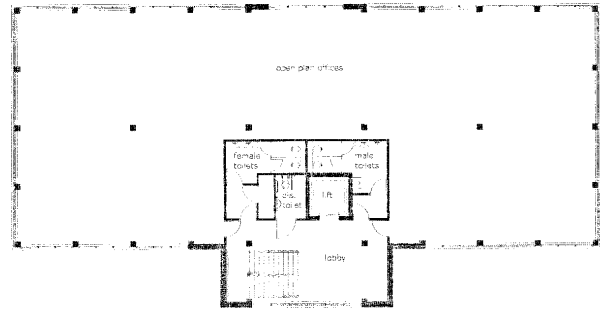


SECOND FLOOR PLAN

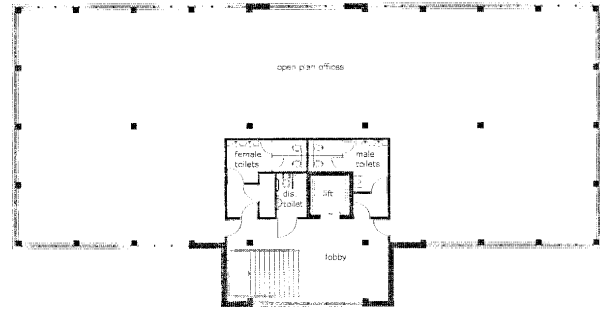

FIRST FLOOR PLAN

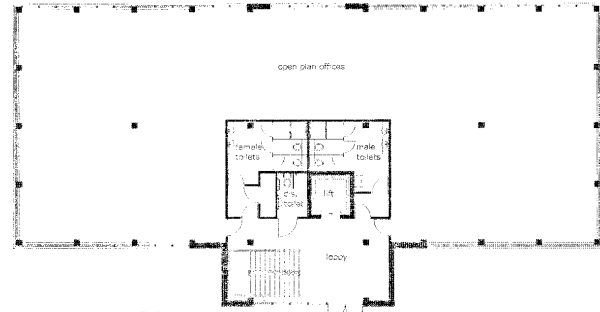


GROUND FLOOR PLAN

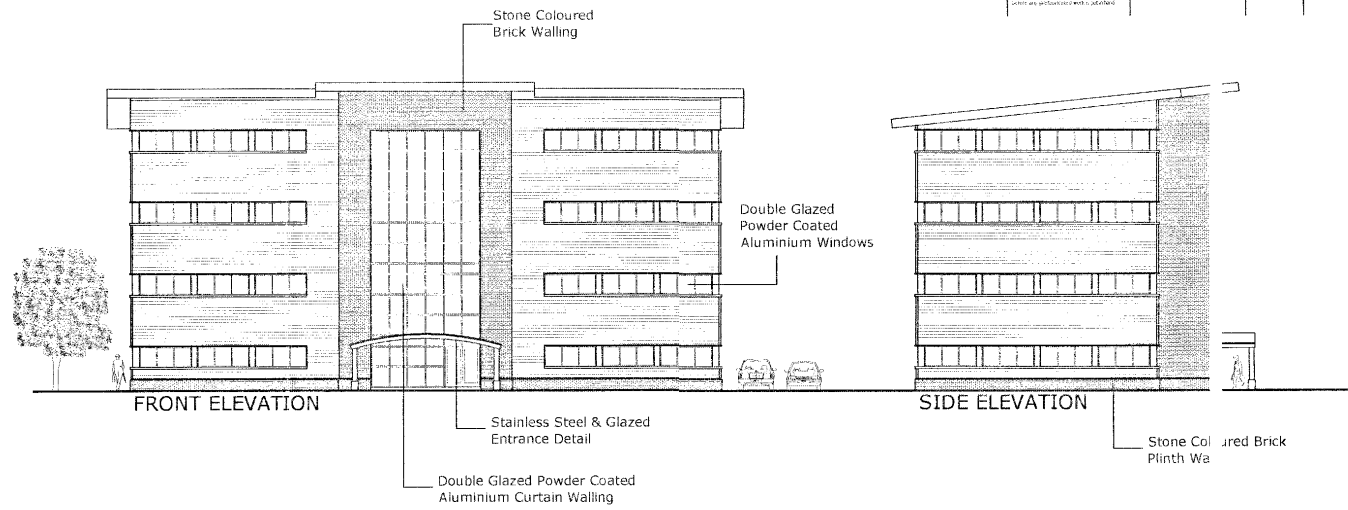

FRONT ELEVATION

SIDE ELEVATION

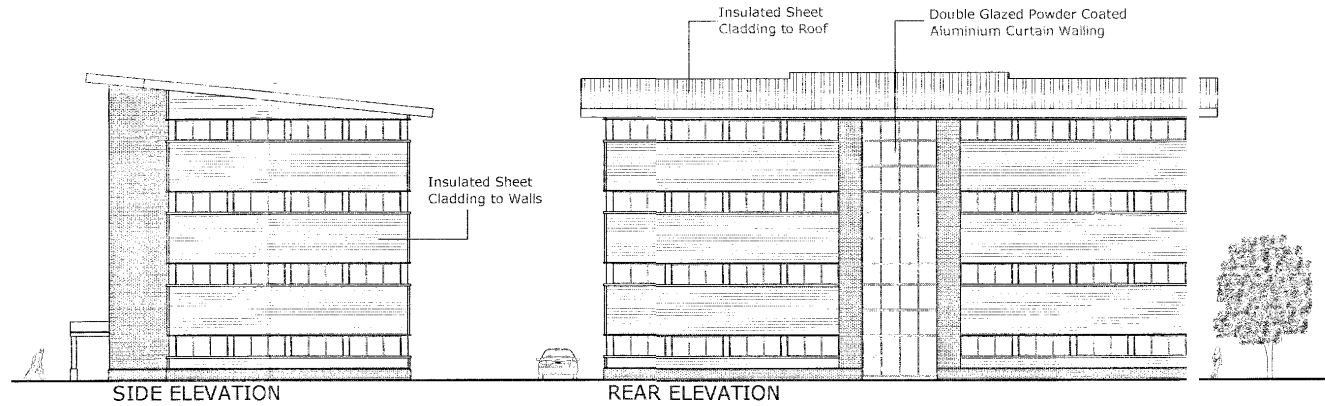

SIDE ELEVATION


REAR ELEVATION

PROPOSED DEVELOPMENT ON LAND AT WESTLANDS WAY, PRESTON FARM INDUSTRIAL ESTATE, STOCKTON. FOR THE DEVELOPMENT OF 1000 SQM OF OFFICE SPACE.


Drawing Title
PLANNING DRAWING. SKETCH SCHEME BUILDING ONE PLANS & ELEVATIONS.
 (This drawing is copyist)

Job No.	Sheet No.	Revisions
W991	24	C
Scale	Date	Drawn
1:200	25/06/07	VEB


PICKLES ARCHITECTS
 156 Church Lane, Shipley, West Yorkshire, HD6 1AT
 Telephone: (01924) 712266, Fax: 400224
 E-Mail: info@picklesarchitects.co.uk

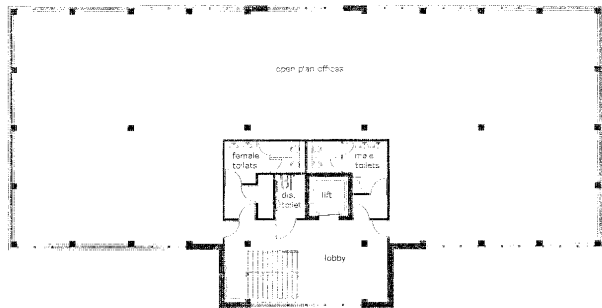


SECOND FLOOR PLAN

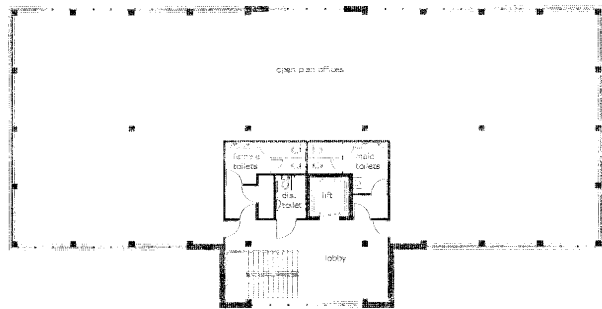

FIRST FLOOR PLAN

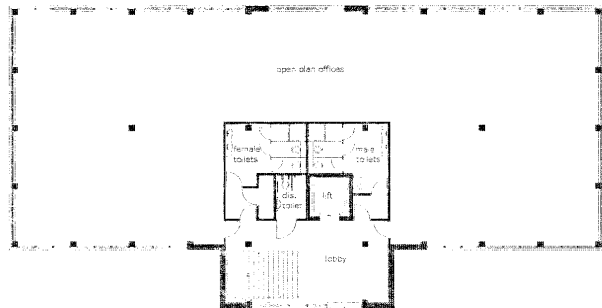


GROUND FLOOR PLAN

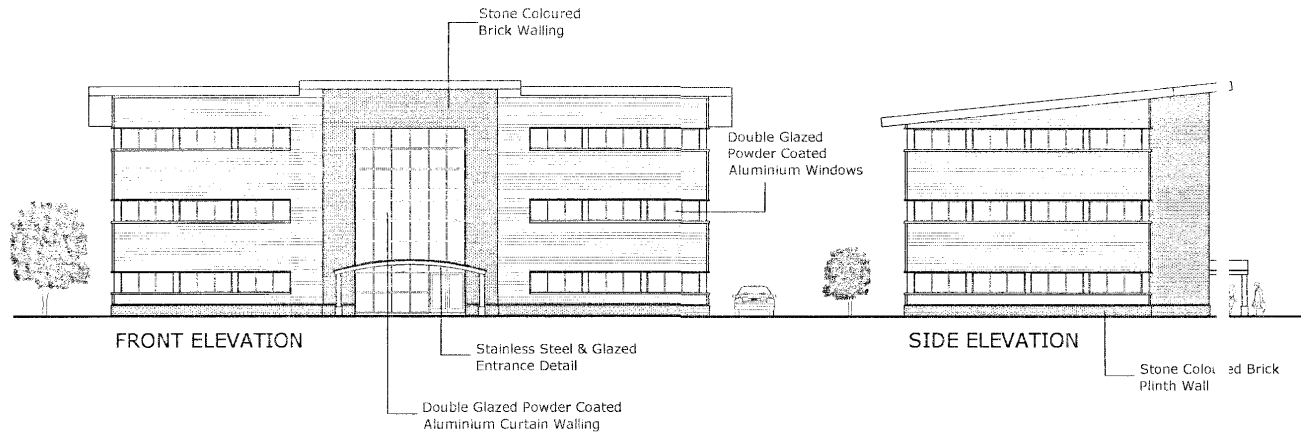

FRONT ELEVATION

SIDE ELEVATION

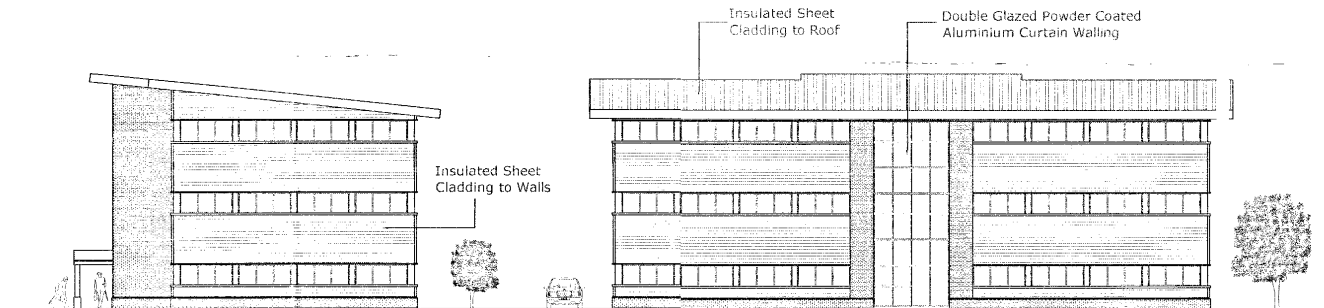

SIDE ELEVATION

REAR ELEVATION


07/06/07

PROPOSED DEVELOPMENT ON LAND AT WESTLANDS WAY, PRESTON FARM INDUSTRIAL ESTATE, STOCKTON. FOR THE URBAN DEVELOPMENT LTD


PLANNING DRAWING.
 SKETCH SHEET E. BUILDING TWO PLANS & ELEVATIONS.
 This drawing is copyright

Job No.	Sheet No.	Revisions
W991	25	C
Scale	Date	Drawn
1:200	/06/07	VEB


PICILES ARCHITECTS
 154 Church Lane, Brighton
 Telephone: (01494) 2386, Fax: 422324
 E-mail: vb@piciles.com
 West Yorkshire, H26 1AF
 2386, Fax: 422324
 vb@piciles.com

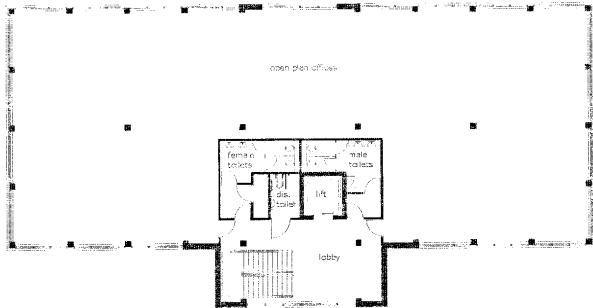


SECOND FLOOR PLAN

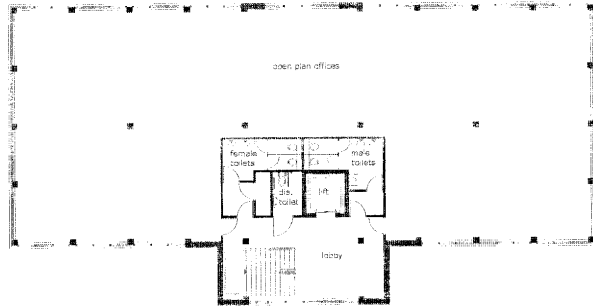

FIRST FLOOR PLAN

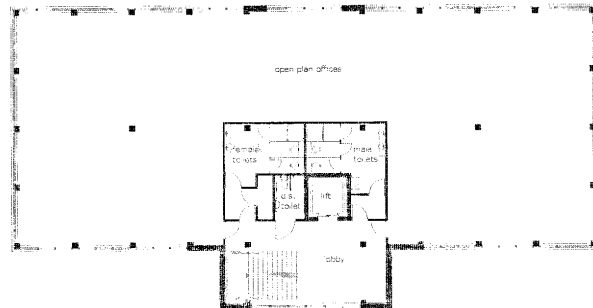


GROUND FLOOR PLAN

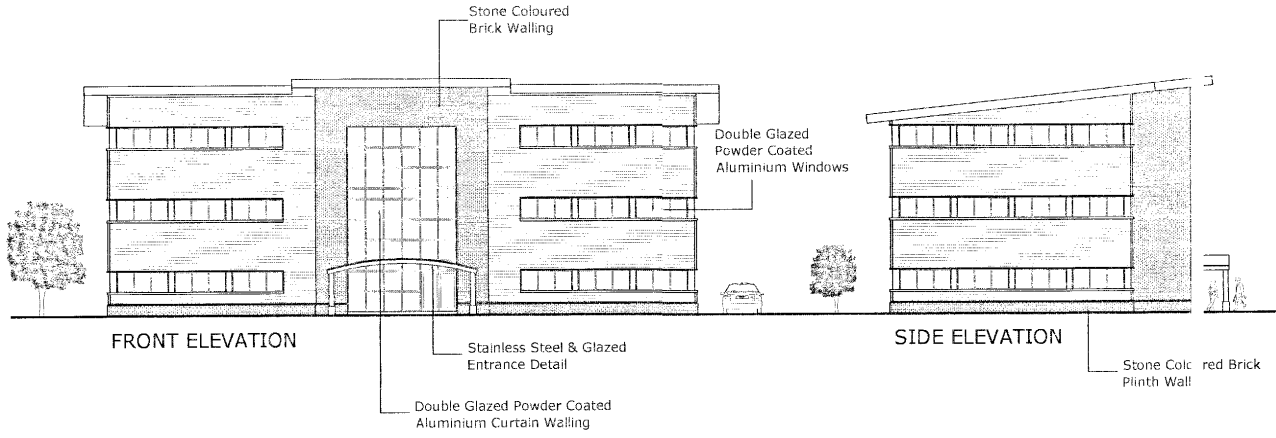


FRONT ELEVATION

SIDE ELEVATION

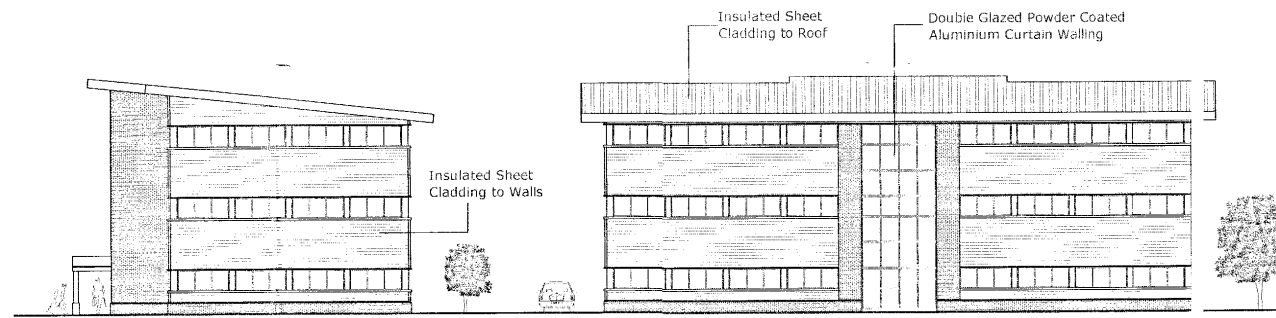

SIDE ELEVATION


REAR ELEVATION

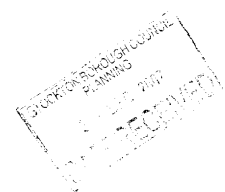


07/130 01/11

PROPOSED DEVELOPMENT ON LAND AT WESTLANDS WAY, PRESTON PARK INDUSTRIAL ESTATE, STOKTON. FOR TMRB DEVELOPMENTS LTD


Drawing Title PLANNING DRAWING. SKETCH SCHEME. BUILDING FOUR PLANS AND ELEVATIONS. <small>This drawing is copyright</small>		
Job No. W991	Sheet No. 27	Revisions C
Scale 1:150	Date 25/06/07	Drawn VEB
P. K. LES ARCHITECTS <small>151 Church Lane, Bingley, West Yorkshire, W26 1AT Telephone: 01462 412265 Fax: 4622264 E-Mail: veb@pkles.co.uk</small>		

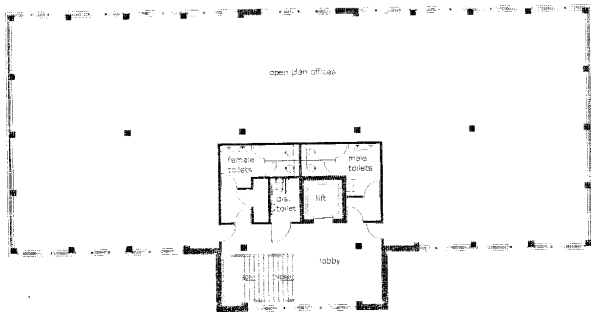


THIRD FLOOR PLAN

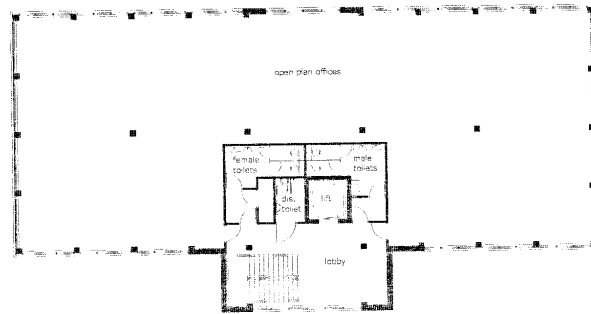



SECOND FLOOR PLAN

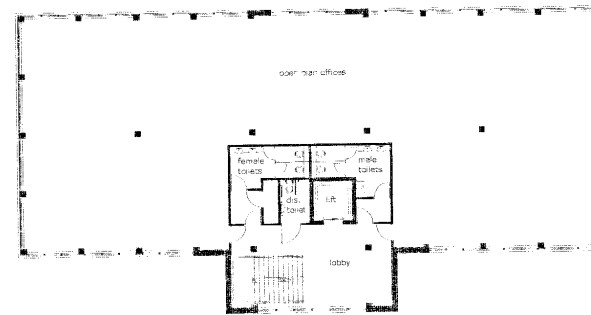

FIRST FLOOR PLAN

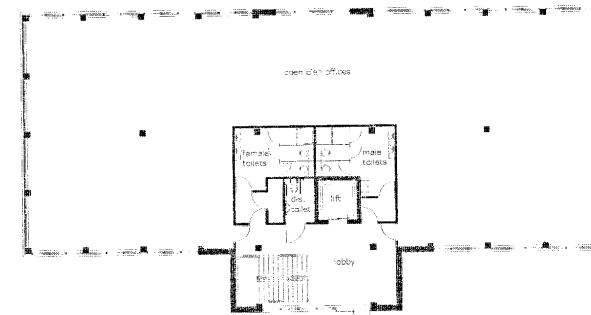

GROUND FLOOR PLAN

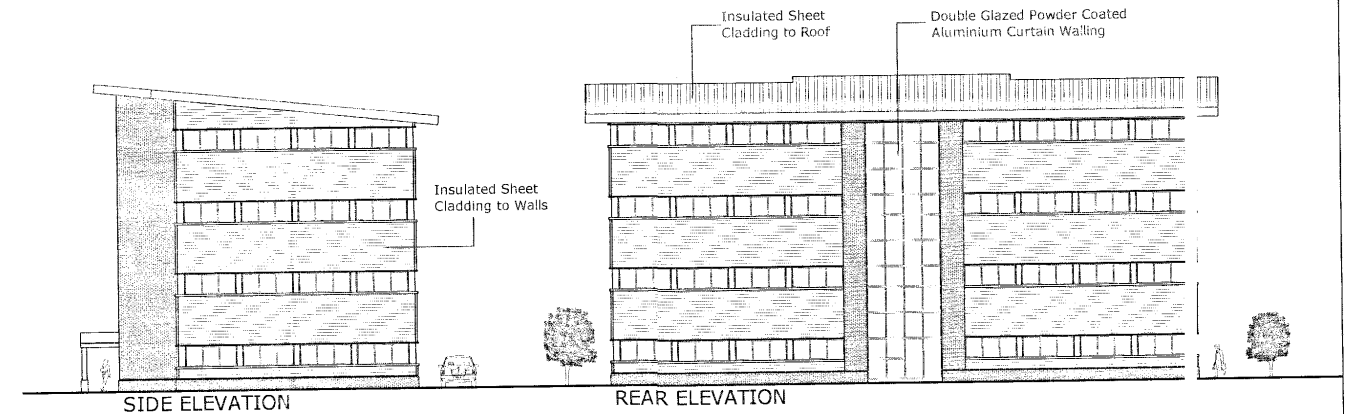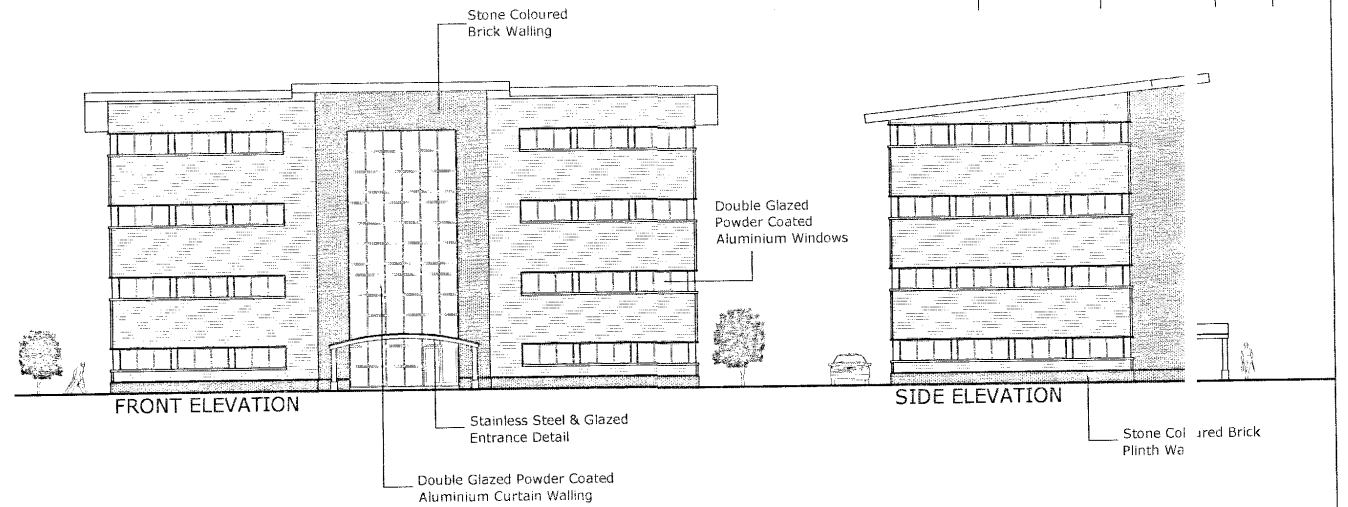

07/10/07


STATIONERS BLOWERS
DATE

PROPOSED DEVELOPMENT ON LAND AT WESTLANDS WAY, PRESTON FARM INDUSTRIAL ESTATE, STOCKTON. FOR THE DEVELOPMENT OF THE SITE BY PICKLES ARCHITECTS LTD


Drawing Title: PLANNING DRAWING. SKETCH SCHEME BUILDING FIVE PLANS & ELEVATIONS. This drawing is copyright

Job No. W991	Sheet No. 28	Revisions C
Scale 1:200	Date 25/06/07	Drawn VEB


PICKLES ARCHITECTS
164 Church Lane, S...
845 712255, Fax: 400224
picklesarchitects.co.uk

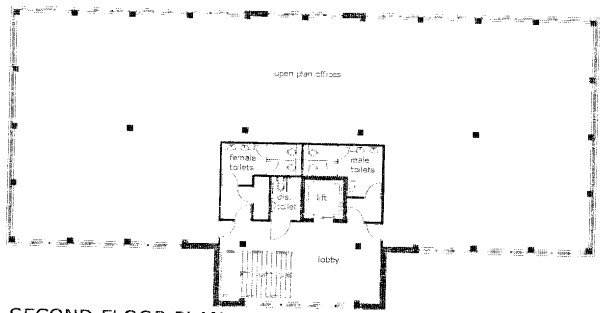


SECOND FLOOR PLAN

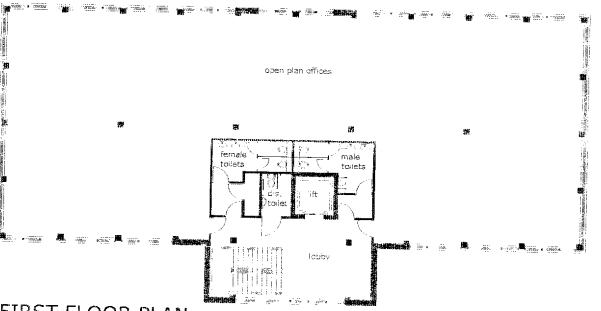

FIRST FLOOR PLAN

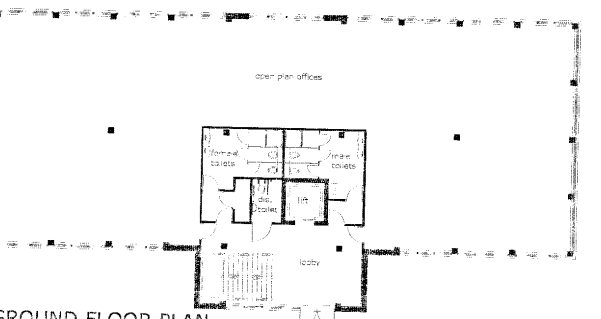


GROUND FLOOR PLAN

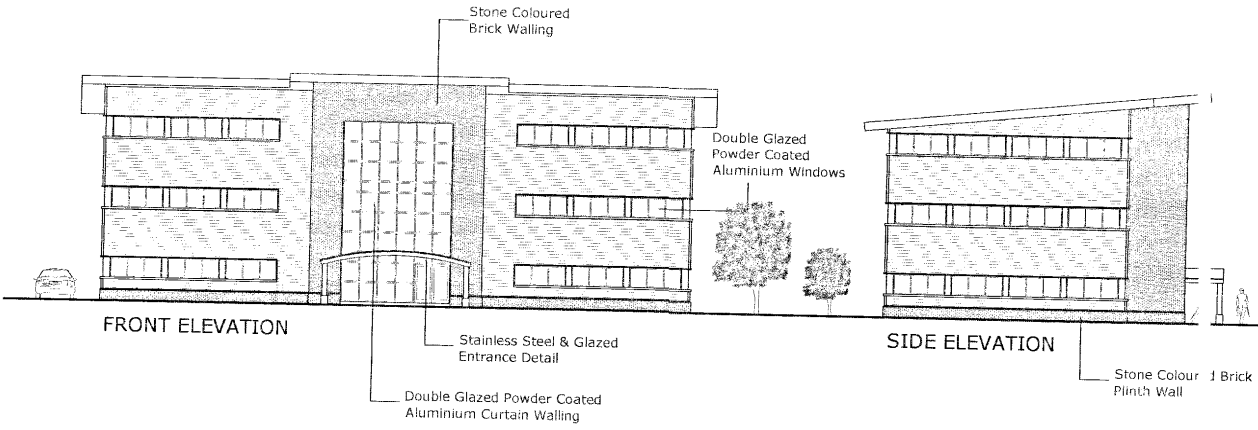

FRONT ELEVATION

SIDE ELEVATION

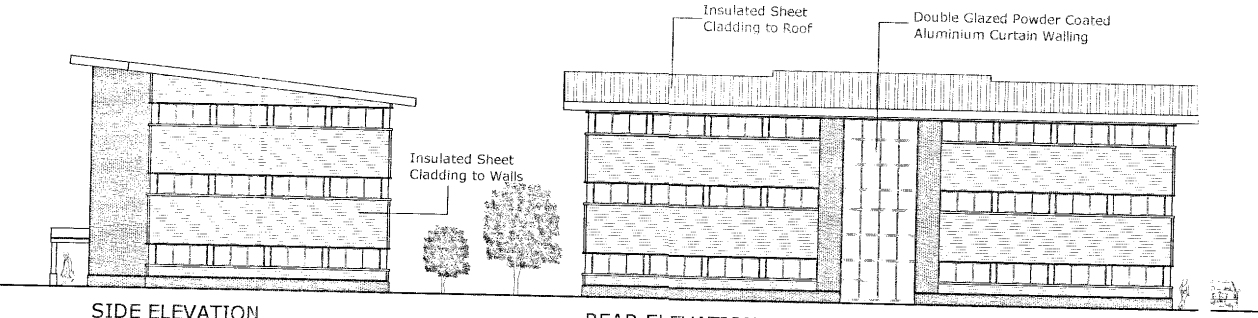


SIDE ELEVATION

REAR ELEVATION


07/2040/11




PROPOSED DEVELOPMENT ON LAND AT WESTLAIDS WAY, PRESTON FARM INDUSTRIAL ESTATE, STOCKTON. FOR THREE URBAN DEVELOPMENTS.		
Drawing Title: PLANNING DRAWING. SKETCH SCHEME BUILDING SIX PLANS & ELEVATIONS. This drawing is copyright.		
Job No. W991	Sheet of 2	Revisions C
Scale 1:200	Date 25/07/07	Drawn VEB
PICKLES ARCHITECTS 164 Church Lane, Stratford, Warwickshire, CV34 5JF Telephone: 01464 212085 Fax: 402024 Email: info@picklesarchitects.co.uk		

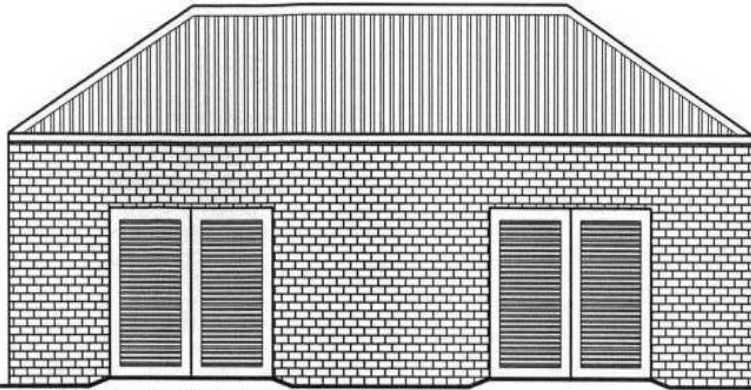


EAST ELEVATION

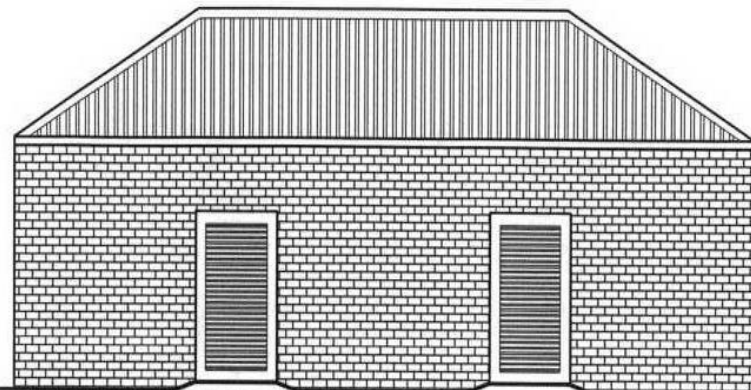


WEST ELEVATION

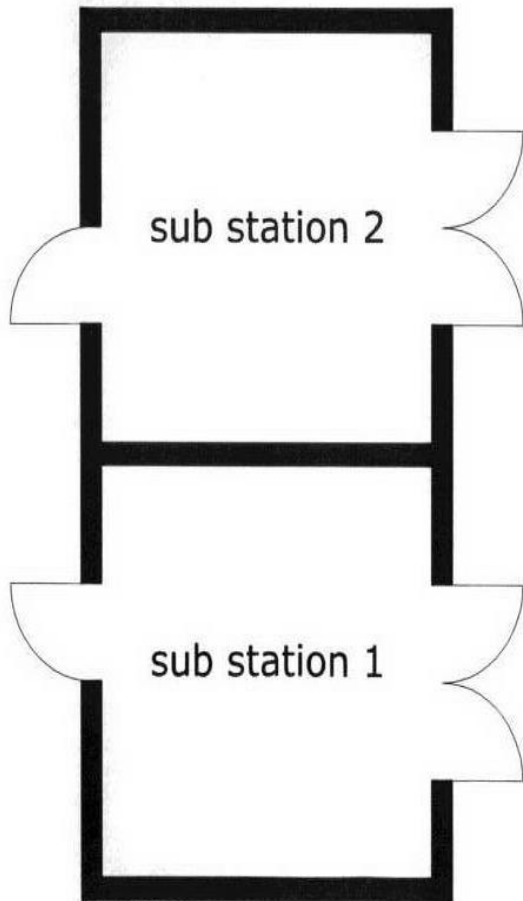

PLAN

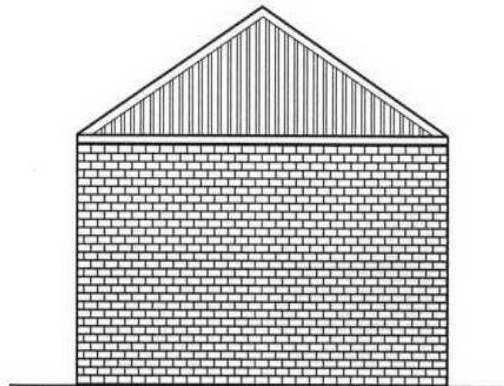

NORTH ELEVATION

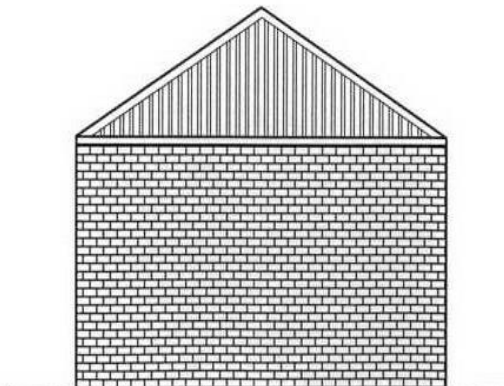

SOUTH ELEVATION

DEVELOPMENT
 07-233481--
 PICKLES ARCHITECTS
 16A Church Lane, Brighouse, West Yorkshire, HD6 1AT

PROPOSED DEVELOPMENT ON
 LAND AT WESTLANDS WAY,
 PRESTON FARM INDUSTRIAL
 ESTATE, STOCKTON.
 FOR TM URBAN
 DEVELOPMENTS LTD

Drawing Title
PLANNING DRAWING.
SKETCH SCHEME.
ELECTRICITY SUB STATIONS
 This drawing is copyright

Job No. W991	Sheet No. 31	Revisions A
Scale 1:100	Date 25/06/07	Drawn VEB

PICKLES
ARCHITECTS

16A Church Lane, Brighouse, West Yorkshire, HD6 1AT
 Telephone: (01484) 712386, Fax: 400324
 E-MAIL vb@picklesarchitects.co.uk