



APPENDIX 6

0730/D100A DEMOLITION DRAWING

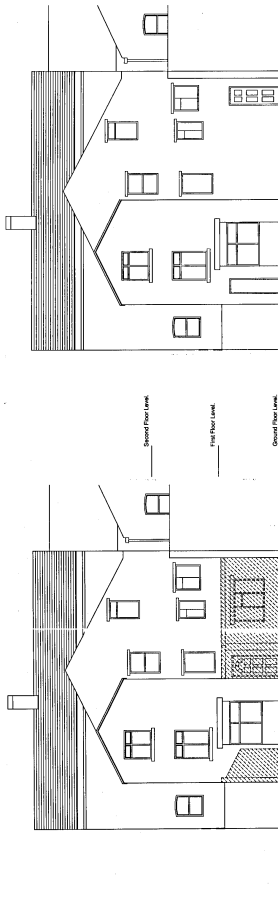

EXISTING REAR ELEVATION

PROPOSED REAR ELEVATION

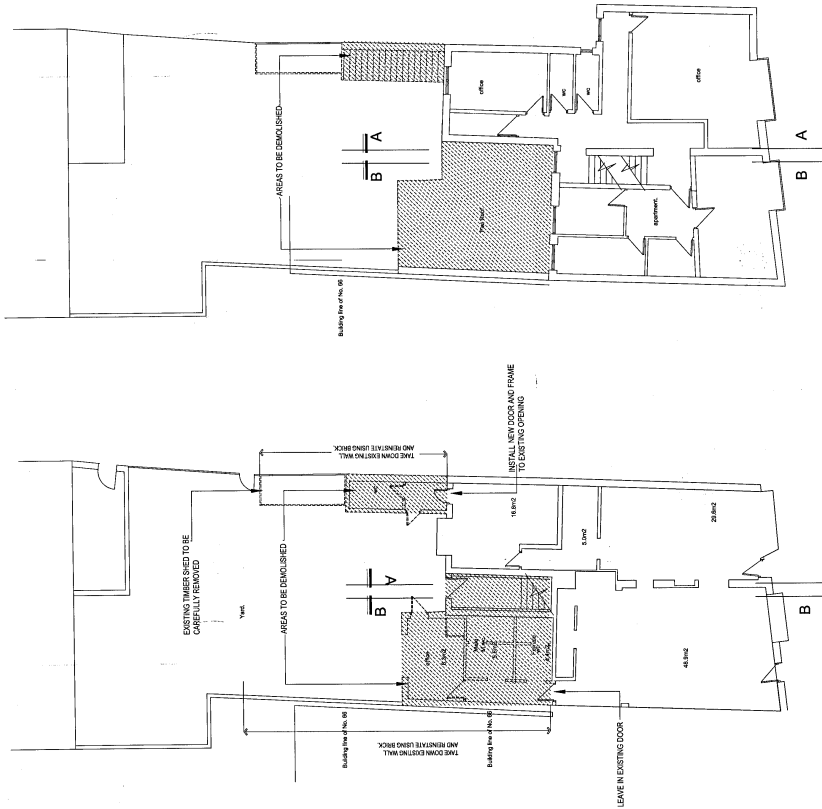

Existing ground floor.

Existing First Floor.

EXISTING SIDE ELEVATION A.

EXISTING SIDE ELEVATION B.

08/06

<p>1. CHECK FOR ALL DIMENSIONS. 2. CHECK FOR ALL DIMENSIONS AND RESTRICTIONS. 3. CHECK FOR ALL DIMENSIONS AND RESTRICTIONS. 4. CHECK FOR ALL DIMENSIONS AND RESTRICTIONS.</p>		<p>REVISIONS INSTRUCTED BY MR. BISHOP. B-01/06</p>		<p>REVISIONS INSTRUCTED BY MR. BISHOP. C-01/06</p>		<p>REVISIONS INSTRUCTED BY MR. BISHOP. D-01/06</p>		<p>REVISIONS INSTRUCTED BY MR. BISHOP. E-01/06</p>		<p>REVISIONS INSTRUCTED BY MR. BISHOP. F-01/06</p>		<p>REVISIONS INSTRUCTED BY MR. BISHOP. G-01/06</p>		<p>REVISIONS INSTRUCTED BY MR. BISHOP. H-01/06</p>		<p>REVISIONS INSTRUCTED BY MR. BISHOP. I-01/06</p>		<p>REVISIONS INSTRUCTED BY MR. BISHOP. J-01/06</p>	
<p>PROJECT: REAR COMMERCIAL UNITS AT 60-61 HIGH STREET YARM</p>										<p>DRAWING: CONSERVATION DEMOLITION DRAWING</p>									
<p>PROJECT NO. 0730/D100A</p>										<p>DRAWING NO. 0730/D100 B</p>									
<p>DATE: 08/06</p>										<p>SCALE: AS SHOWN</p>									

