




Front Elevation 1:100 as proposed

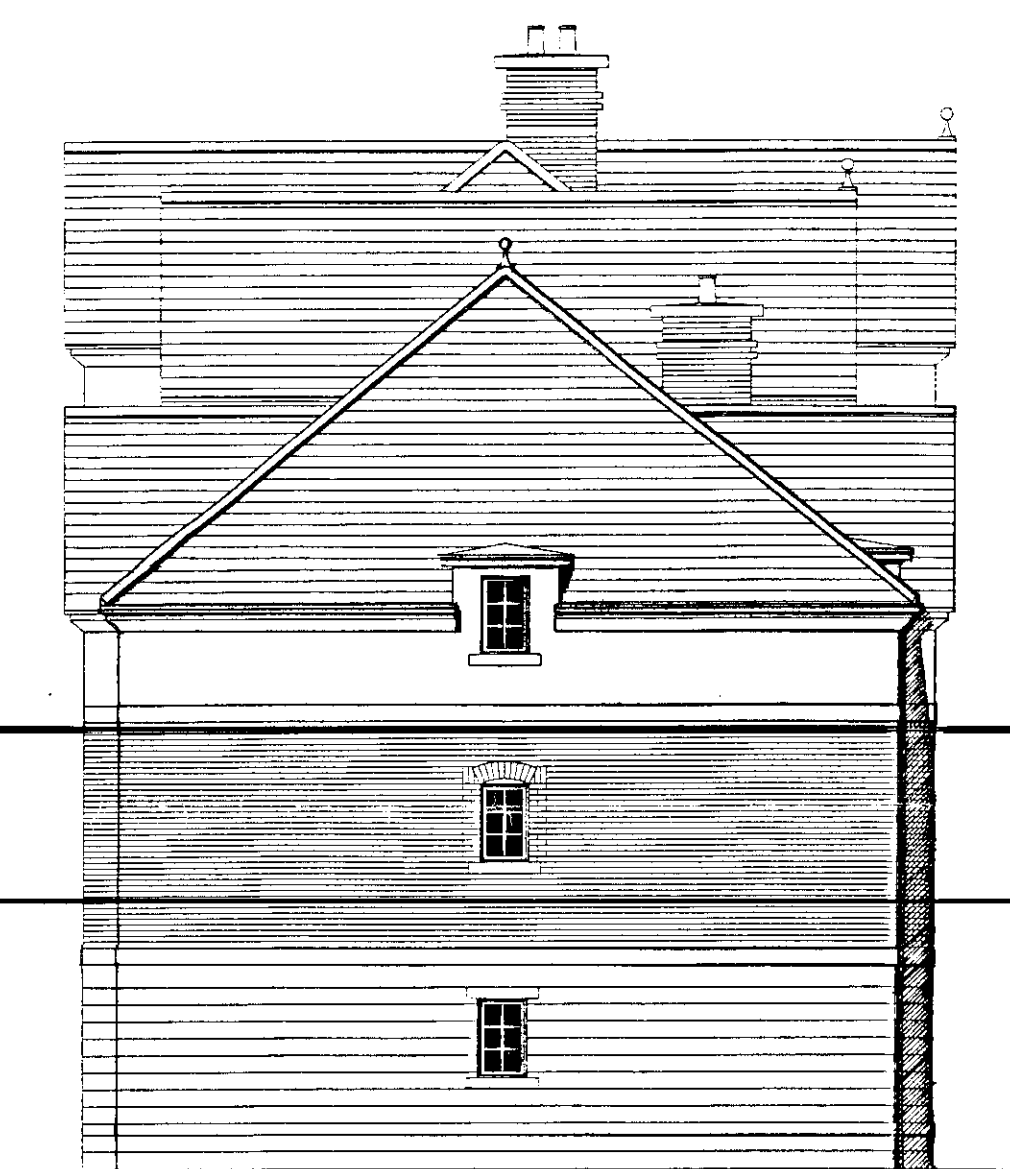

Side Elevation 1:100 as proposed

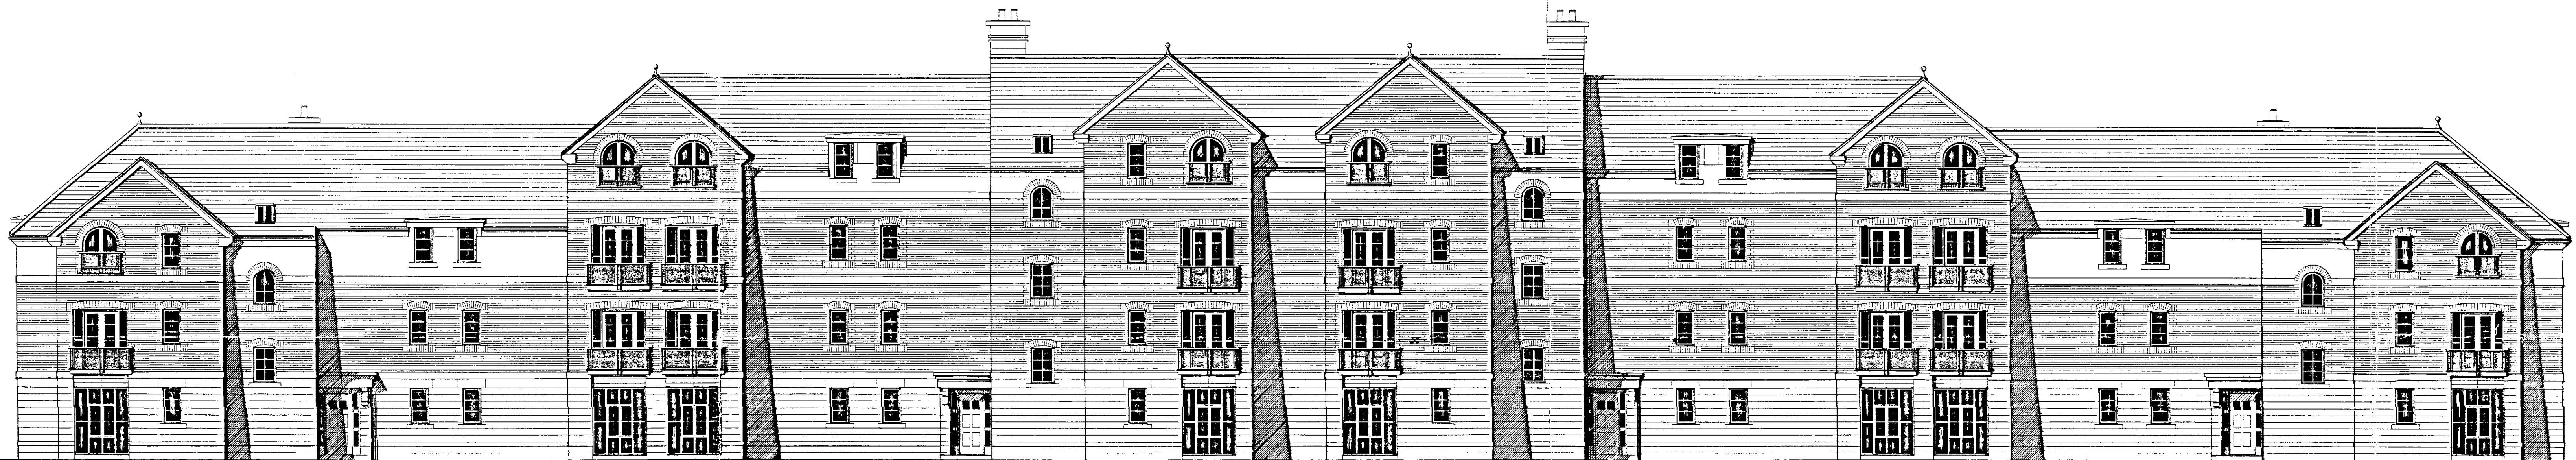

Rear Elevation 1:100 as proposed

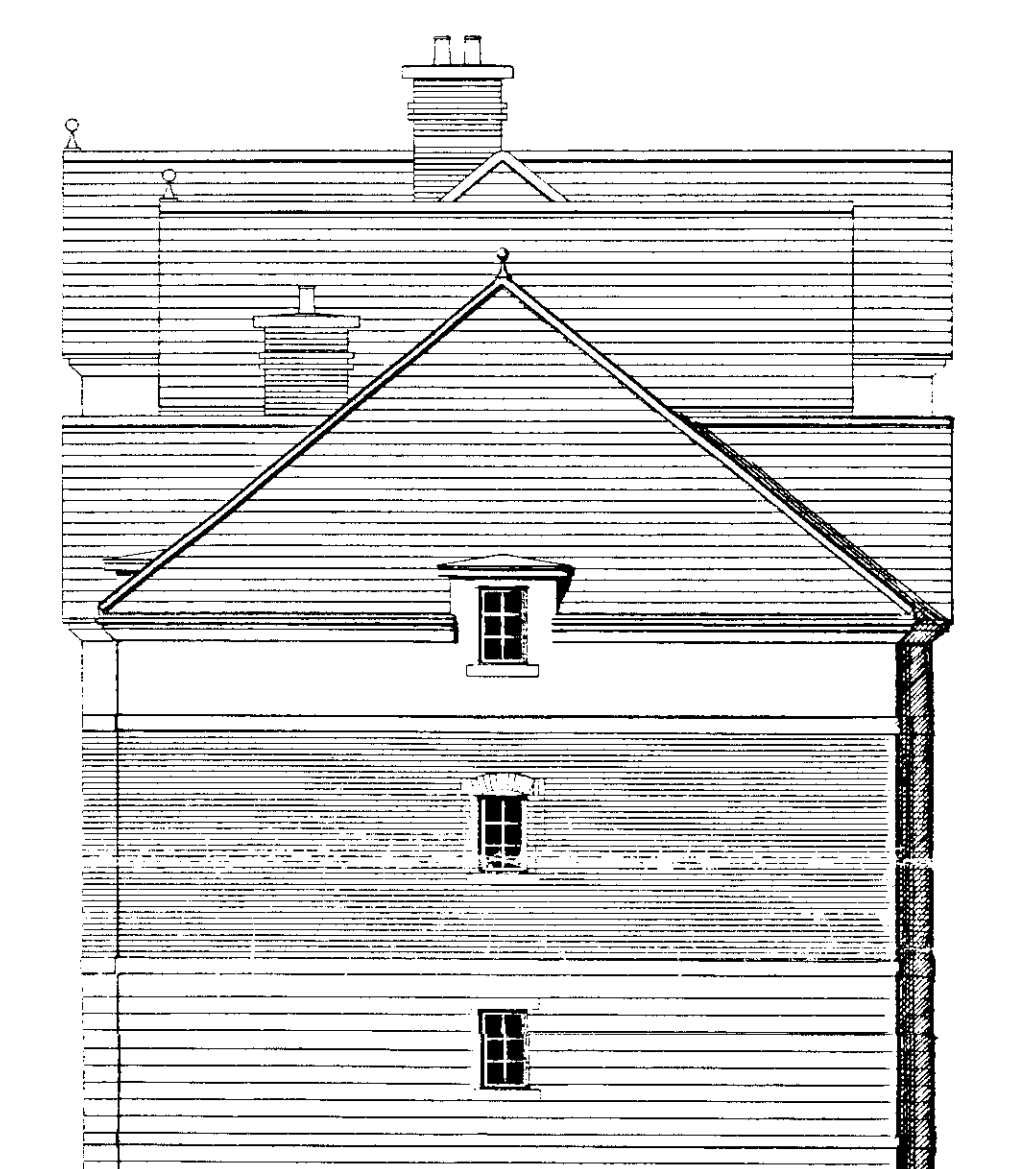

Side Elevation 1:100 as proposed

DO NOT SCALE FROM THIS DRAWING. If in doubt ask.

© COPYRIGHT ALL RIGHTS RESERVED THIS DRAWING MUST NOT BE REPRODUCED, IN WHOLE OR IN PART WITHOUT PERMISSION.



Project: Proposed Residential Development at:
Teesdale Park, Acklam Road, Thornaby
Stockton-on-Tees.

Description: Apartments Type B - Plot Nos 13 - 40
Proposed Elevations

Client: Carlington Developments Ltd

Scale: 1:100 Drwg No: Rev:

Date: FEB 04 CD/55233/B-P2