


FIRST FLOOR PLAN


MANOR HOUSE MEWS

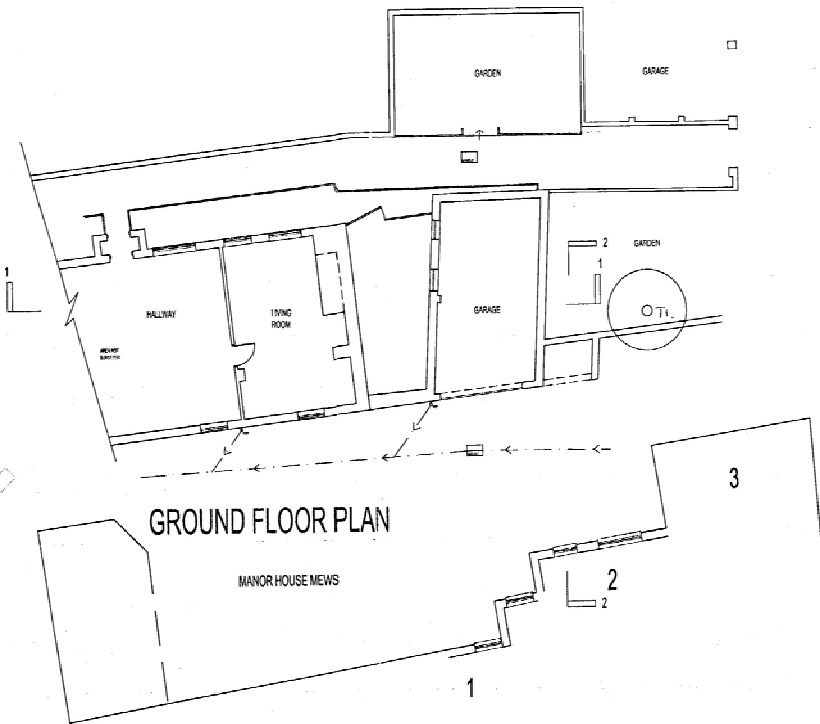

GROUND FLOOR PLAN


MANOR HOUSE MEWS

EXISTING

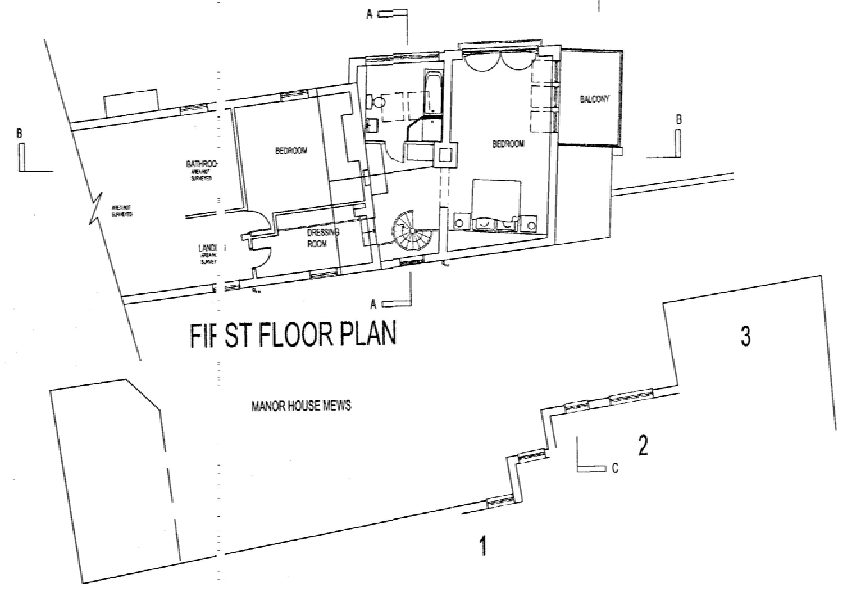

FIF ST FLOOR PLAN

MANOR HOUSE MEWS

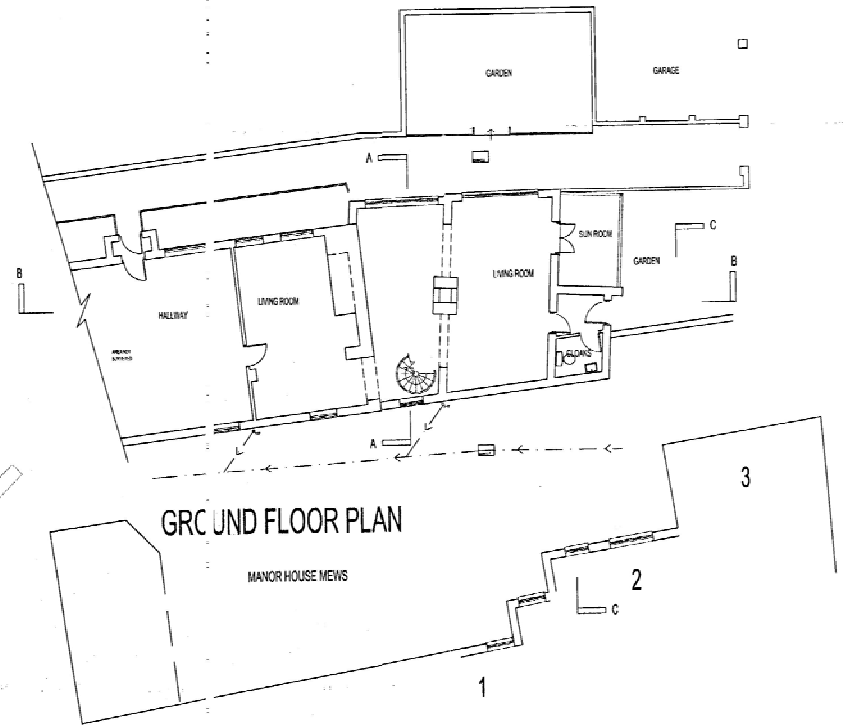

GROUND FLOOR PLAN

MANOR HOUSE MEWS

PROPOSED

DIMENSIONS
CREATING SPACE

12 YARM ROAD
STOXTON ON TEES
CLEVELAND TS14 3ND
Tel: (01642) 607087 Fax: (01642) 616600
Email: info@dimensions-cl.co.uk



REVISIONS

NO	DATE	BY	REASON

SPECIAL NOTES TO CONTRACTORS

THE CONTRACTOR IS RESPONSIBLE FOR CHECKING ALL DIMENSIONS. ANY DISCREPANCY TO BE VERIFIED WITH THE ARCHITECTS BEFORE PROCEEDING WITH THE WORKS. WHERE AN ITEM IS COVERED BY TWO DIFFERENT SCALES THE LARGER SCALE IS TO BE WORKED TO. DO NOT SCALE DRAWINGS. FIGURED DIMENSIONS TO BE WORKED TO IN ALL CASES.

PROJECT

Alterations to:-
Proposed alterations
at 12a Yarm High Street,
Yarm for Mrs Earl

DRAWING TITLE

Existing & Proposed
Plans

SCALE 1:100

DATE 28.11.08

DRAWING NO 138F.0807.003

DESIGNER

MRH/DH

WORKS