


# Ordnance Survey

## Superplan Data

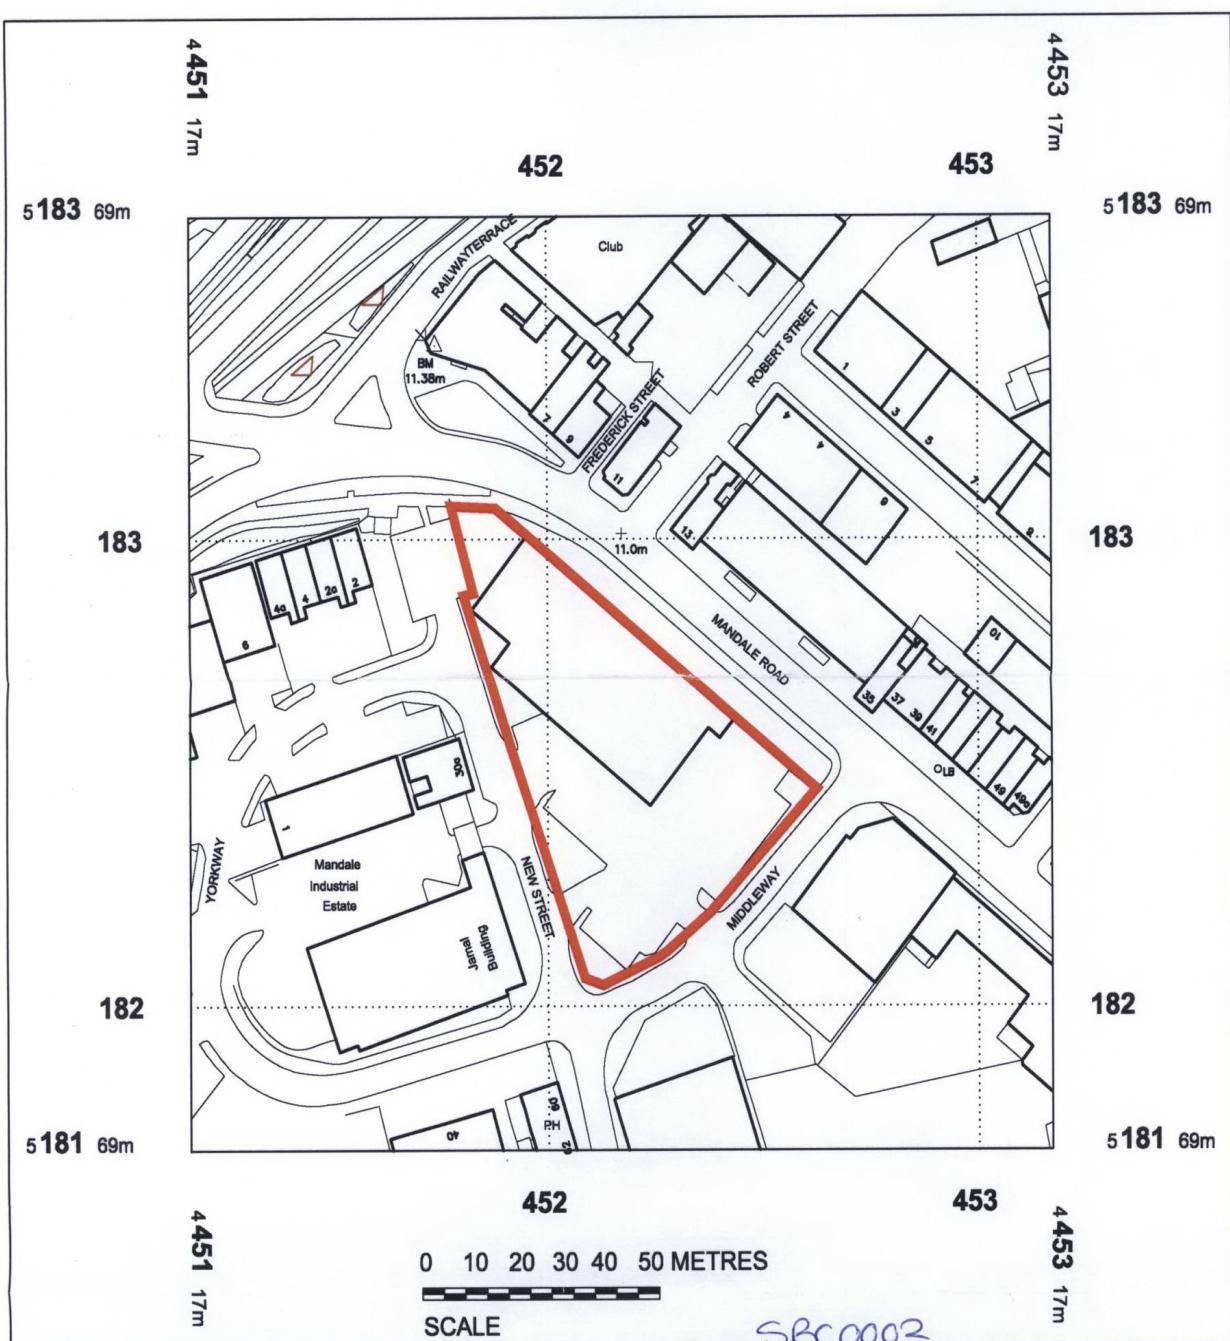


Crown Copyright 2006 - Scale: 1/1250

Reproduction in whole or in part is prohibited  
without the prior permission of Ordnance Survey.


09 / 0074 / --



# Sketch Elevation Treatment.

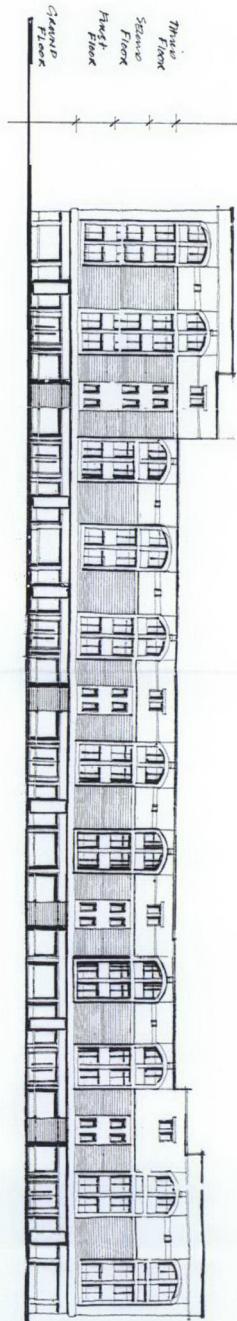

09/0074/-

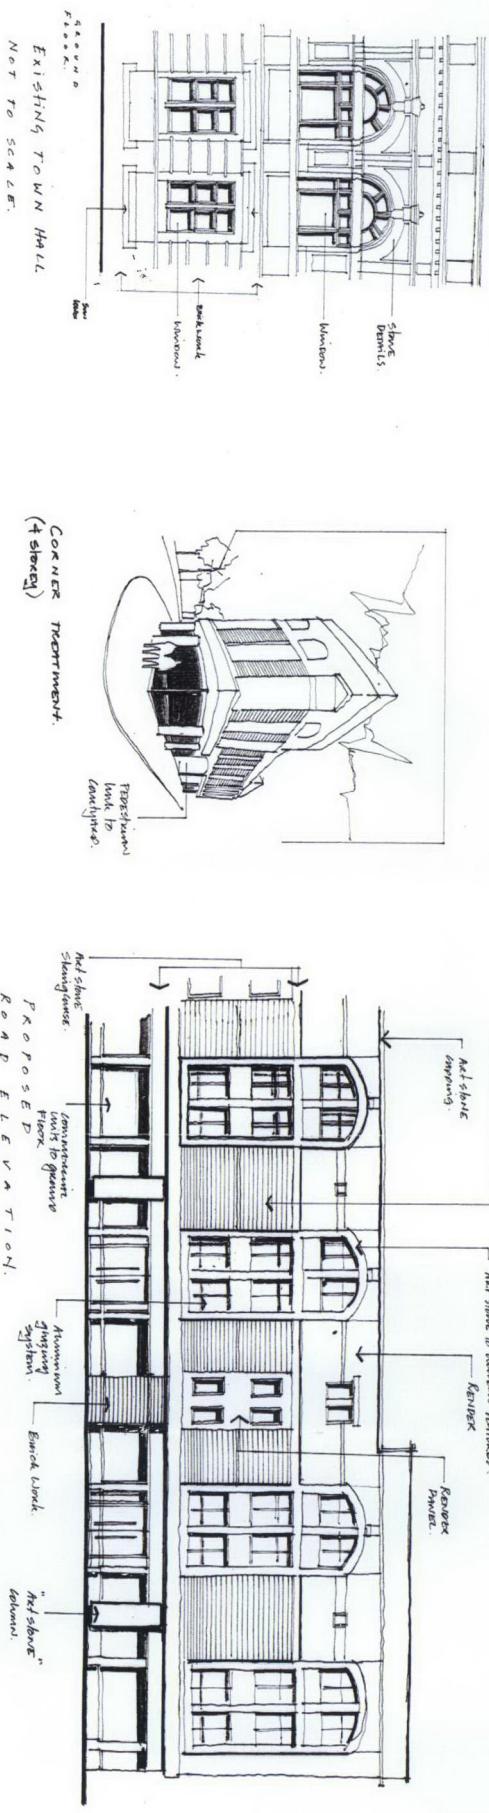

**Supreme**  
**PROPERTY DEVELOPMENT**

PROJECT:  
PROPOSED STUDENT/COMMERCIAL  
DEVELOPMENT  
FOR SUPREME PROPERTIES


DRAWING:  
PROPOSED ELEVATION TREATMENT  
(PLANNING)

SCALE: 1:400  
PROJECT DIRECTOR: G ROSS  
DATE FIRST PLOTTED: 04/09/2008  
LAST PLOTTED: 06/01/2009  
DRAWING NO: 0620/SK005

1996  
ELDER LESTER  
MCGREGOR ROSS  
ARCHITECTS

# PROPOSED STUDENT/COMMERCIAL DEVELOPMENT FOR SUPREME PROPERTIES

**Supreme**  
PROPERTY DEVELOPMENT

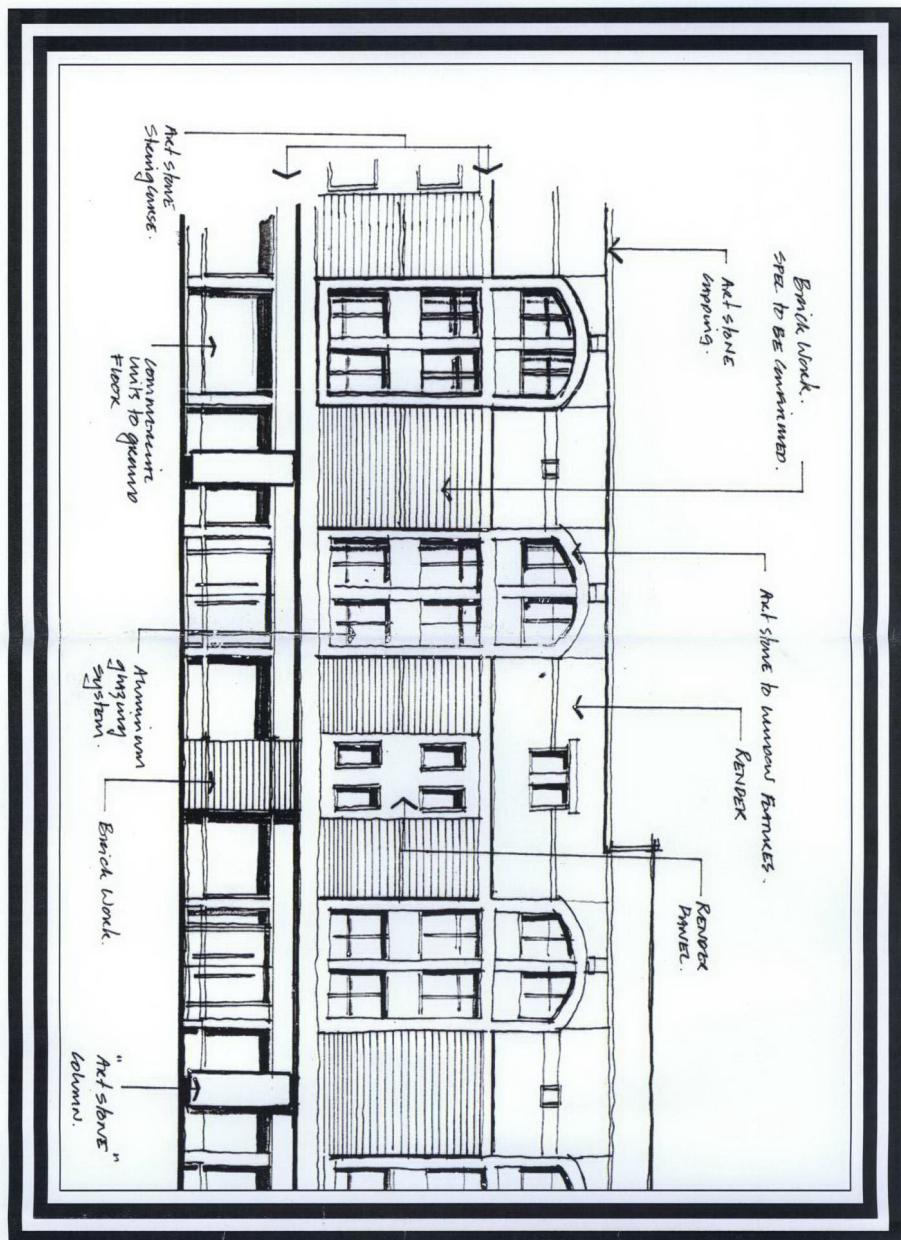

SBC 0001

09 / 00 74 / - -



ELDER LESTER  
1956  
MCGREGOR ROSS  
ARCHITECTS

**Supreme**  
PROPERTY DEVELOPMENT

PROJECT:  
PROPOSED STUDENT/COMMERCIAL  
DEVELOPMENT  
FOR SUPREME PROPERTIES

DRAWING:  
PROPOSED VISUALS  
(PLANNING)

SCALE: 1:400  
PROJECT DIRECTOR: C ROSS  
DATE FIRST PLOTTED: 04/03/2008  
LAST PLOTTED: 06/01/2009  
DRAWING NO.: 0620/SK006

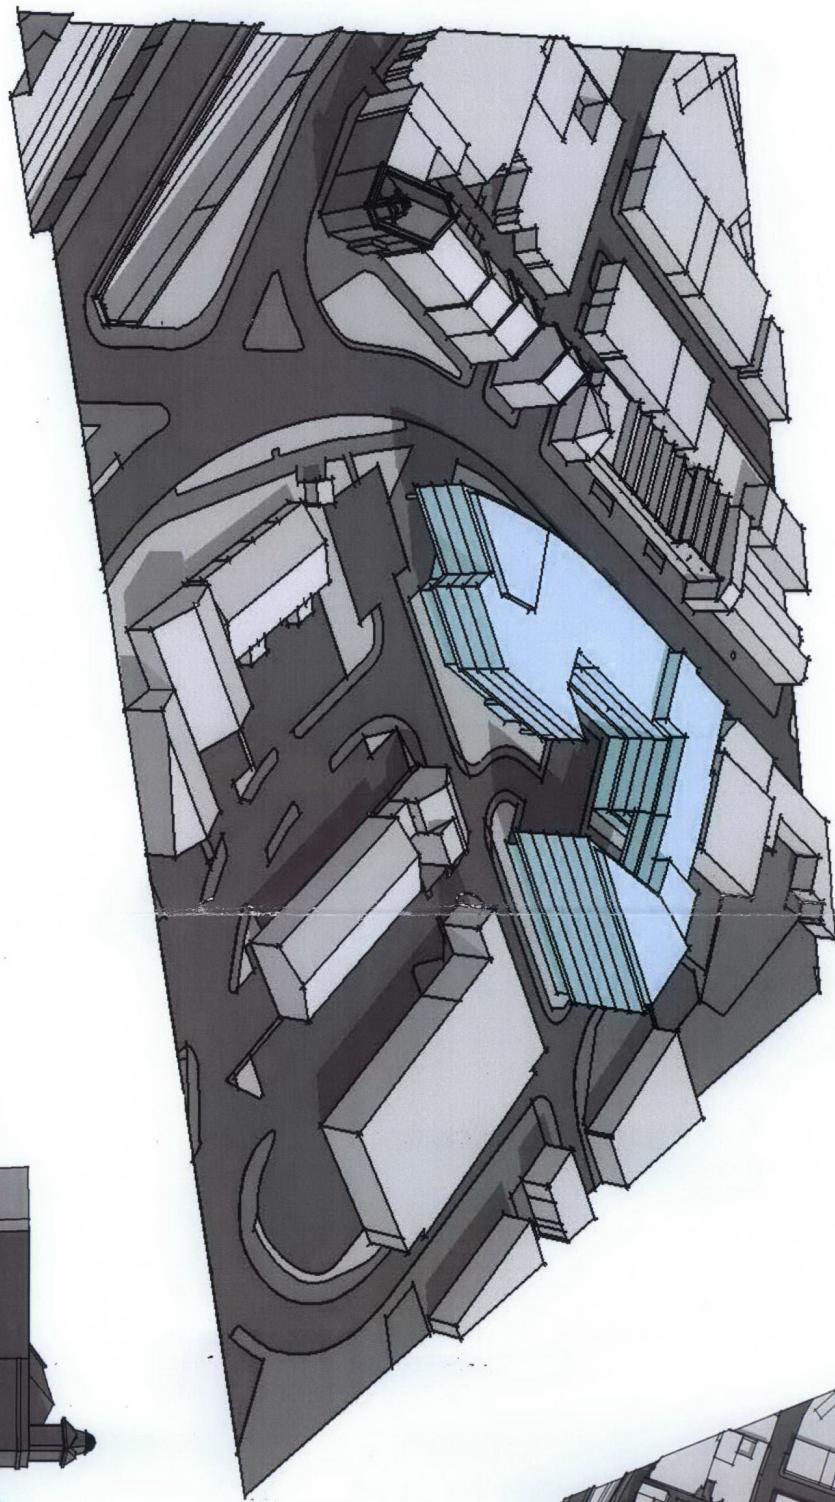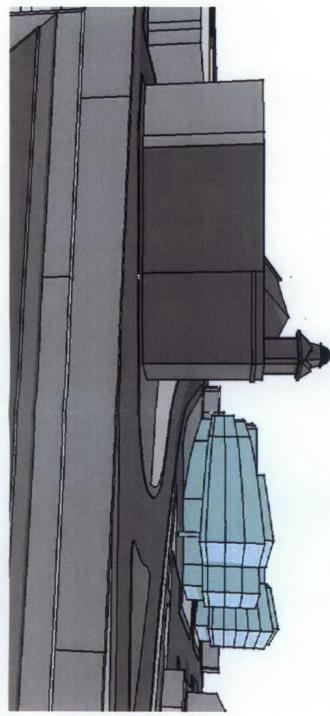

09 / 0074 / -

1956  
**ELDER LESTER**  
MCGREGOR ROSS  
ARCHITECTS



PROJECT:  
PROPOSED STUDENT/COMMERCIAL  
DEVELOPMENT  
FOR SUPREME PROPERTIES

DRAWING:  
PROPOSED FLOOR PLANS  
(PLANNING)

SCALE: 1:400  
PROJECT DIRECTOR: C ROSS  
DATE FIRST PLOTTED: 04/03/2008  
LAST PLOTTED: 06/01/2009  
DRAWING NO.: 0620/SK001

LINEAR SCALE 1:400  
0 1m 2m 3m 4m 5m 6m 7m 8m 9m 10m 11m 12m 13m 14m 15m 16m 17m 18m 19m 20m

## GROUND FLOOR PLAN

MANDALE ROAD



09 / 0074 / --

KEY  
1. STUDENT ACCOMMODATION  
2. RETAIL/TRAINING & AUXILIARY OFFICES  
3. CAR PARK

ELDER LESTER  
MCGREGOR ROSS  
ARCHITECTS  
0620/SK001




PROJECT:  
PROPOSED STUDENT/COMMERCIAL  
DEVELOPMENT  
FOR SUPREME PROPERTIES

DRAWING:  
PROPOSED FLOOR PLANS  
(PLANNING)

SCALE: 1:400  
PROJECT DIRECTOR: C. ROSS  
DATE FIRST PLOTTED: 04/03/2008  
LAST PLOTTED: 06/01/2009  
DRAWING NO.:  
0620/SK002

LINEAR SCALE 1:400  
0 1m 2m 3m 4m 5m 6m 7m 8m 9m 10m 11m 12m 13m 14m 15m 16m 17m 18m 19m 20m

## FIRST, SECOND & THIRD FLOOR PLAN

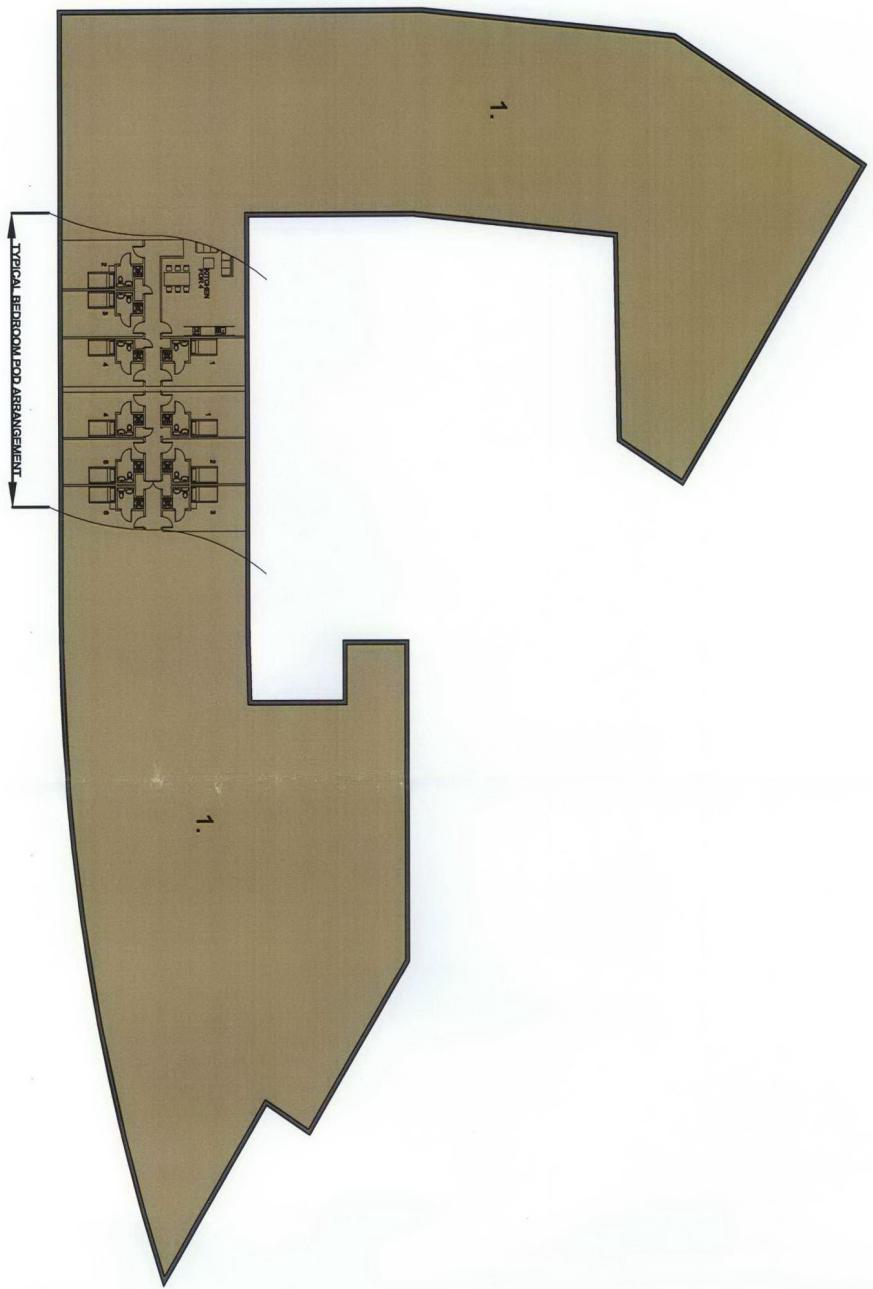

09 / 0074 / --

KEY  
— STUDENT ACCOMMODATION

ELDER LESTER  
MCGREGOR ROSS  
ARCHITECTS



PROJECT:  
PROPOSED STUDENT/COMMERCIAL  
DEVELOPMENT  
FOR SUPREME PROPERTIES


DRAWING:  
PROPOSED FLOOR PLANS  
(PLANNING)

SCALE: 1:400  
PROJECT DIRECTOR: C ROSS  
DATE FIRST PLOTTED: 04/03/2008  
LAST PLOTTED: 06/01/2009  
DRAWING NO.: 0620/SK003

1:56  
LINEAR SCALE 1:400

ELDERLESTER  
MCGREGOR ROSS  
ARCHITECTS

## FOURTH FLOOR PLAN

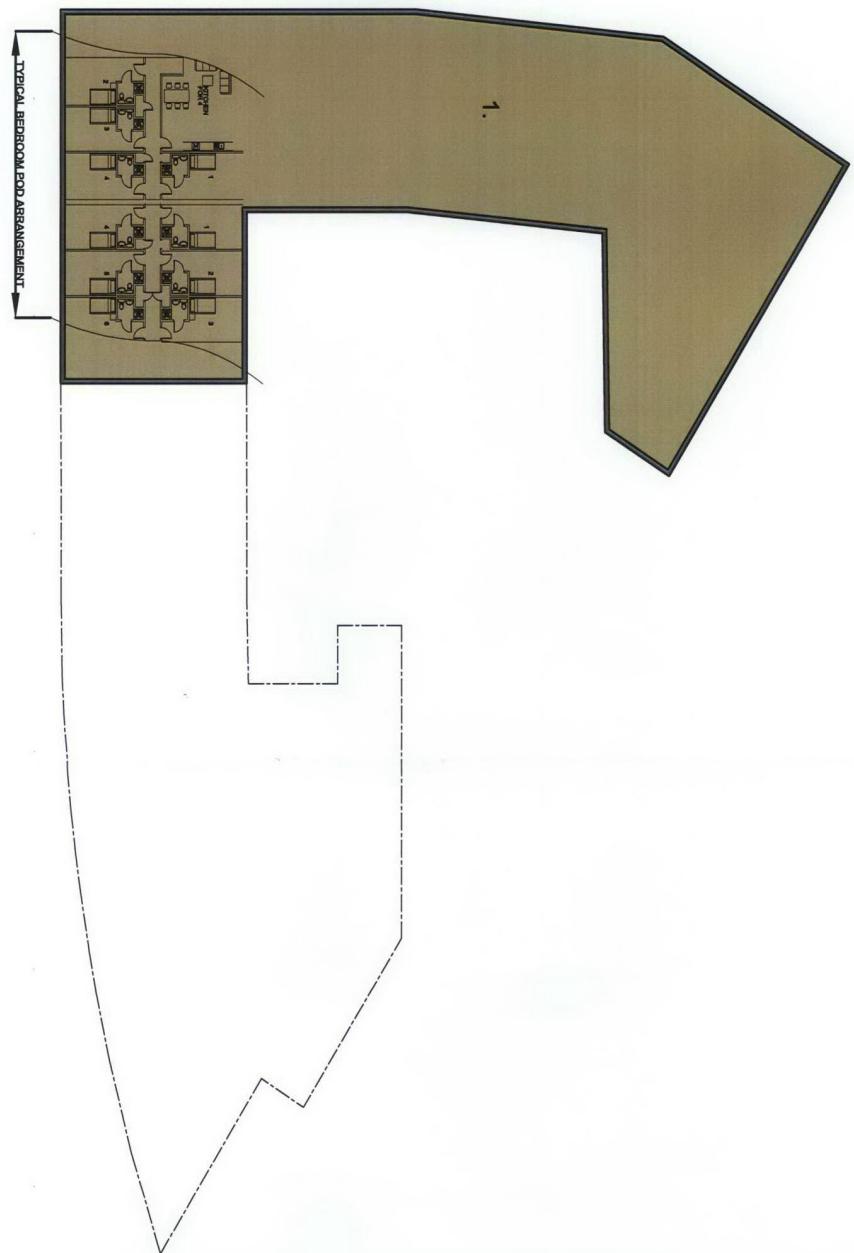

1.

KEY  
1. STUDENT ACCOMODATION

09 / 0074 / - -

**Supreme**  
PROPERTY DEVELOPMENT

PROJECT:  
PROPOSED STUDENT/COMMERCIAL  
DEVELOPMENT  
FOR SUPREME PROPERTIES


DRAWING:  
PROPOSED FLOOR PLANS  
(PLANNING)

SCALE: 1:400  
PROJECT DIRECTOR: C ROSS  
DATE FIRST PLOTTED: 04/03/2008  
LAST PLOTTED: 06/01/2009  
DRAWING NO.: 0620/SK004

1956  
LINEAR SCALE 1:400

ELDER LESTER  
MCGREGOR ROSS  
ARCHITECTS

## FIFTH FLOOR PLAN

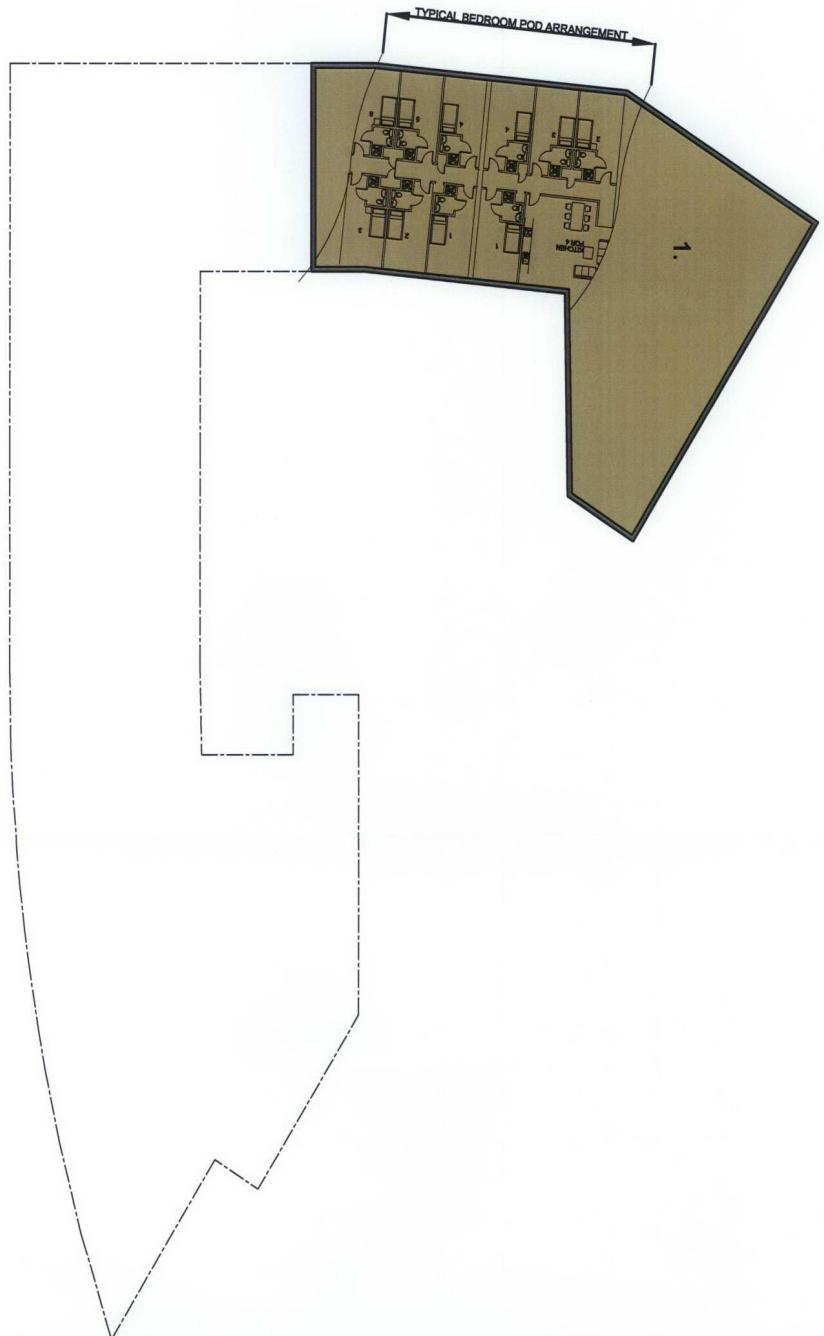

09 / 007 4 / -

KEY  
1. STUDENT ACCOMODATION

Table A

2005/06	1ST	OTHER	TOTAL	
COLLEGE RESIDENCE	496	15	511	
RENTED ACCOMMODATION	122	696	818	
DURHAM	0	28	28	
PARENTS/OWN RESIDENCE	238	403	641	
<b>TOTAL</b>	<b>856</b>	<b>1142</b>	<b>1998</b>	1998
 2006/07				
COLLEGE RESIDENCE	497	14	511	
RENTED ACCOMMODATION	90	710	800	
DURHAM	0	46	46	
PARENTS/OWN RESIDENCE	248	370	618	
<b>TOTAL</b>	<b>835</b>	<b>1140</b>	<b>1975</b>	1975
 2007/08				
COLLEGE RESIDENCE	492	14	506	
RENTED ACCOMMODATION	91	755	846	
DURHAM	0	80	80	
PARENTS/OWN RESIDENCE	176	322	498	
<b>TOTAL</b>	<b>759</b>	<b>1171</b>	<b>1930</b>	1930
 2008/09				
COLLEGE RESIDENCE	492	14	506	
RENTED ACCOMMODATION	95	755	850	
DURHAM	4	56	60	
PARENTS/OWN RESIDENCE	180	325	505	
<b>TOTAL</b>	<b>771</b>	<b>1150</b>	<b>1921</b>	1921

**ASSUMPTIONS****OVER SEAS STUDENTS**

YEAR 1                                    COLLEGE ACCOMMODATION  
 YEAR 2-3                                    RENTED ACCOMMODATION

**NON-LOCAL HOME STUDENTS**

YEAR 1                                    510 - COLLEGE ACCOMMODATION  
 YEAR 1                                    SURPLUS - RENTED ACCOMMODATION  
 YEAR 2-3                                    RENTED ACCOMMODATION

**LOCAL STUDENTS**

YEAR 1-3                                    WITH PARENTS OR OWN RESIDENCE

**NOTES**

VIRTUALLY ALL STUDENTS IN TS, DL, DH & YO POSTCODES HAVE SAME TERM TIME AND PERMANENT POSTCODE AND HAVE THEREFORE CHOSEN TO LIVE AT HOME

A NUMBER OF STUDENTS CHOOSE TO LIVE IN DURHAM CITY AND TRAVEL TO STOCKTON EACH DAY

A SMALL NUMBER OF OTHER YEAR STUDENTS LIVE IN COLLEGE EACH YEAR

ALL FIGURES ARE APPROXIMATE

Durham University, Supporting information - Table B

Table B

2009/10

NO. OF BED SPACES ESTIMATED TO BE IN STOCKTON/THORNABY

PYTHON	200
JOMAST	120
HOPE ESTATES	100
KEXGILL	226
BOURNSTON	382
INDEPENDENT	275
<b>TOTAL</b>	<b>1303</b>