



Do not scale this drawing.
 All dimensions to be verified in situ by Main Contractor
 under the supervision of the site drawing officer or
 equivalent.
 Report all discrepancies to the architect immediately.
 This drawing shall be read in conjunction with the
 Engineer's Drawings and other relevant information.

REVISIONS:



Revision No. Date Drawn By Issue Sheet No.
 000/0000

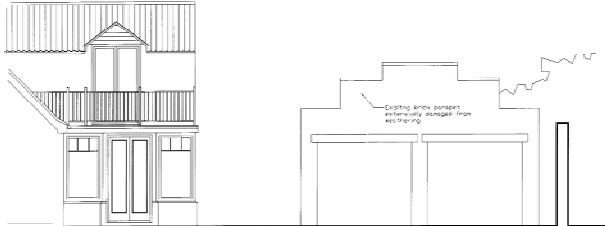

EXISTING EAST ELEVATION

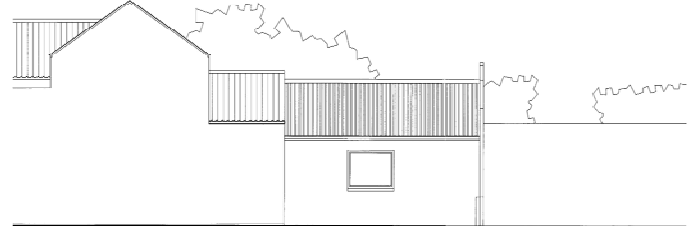

EXISTING SOUTH ELEVATION

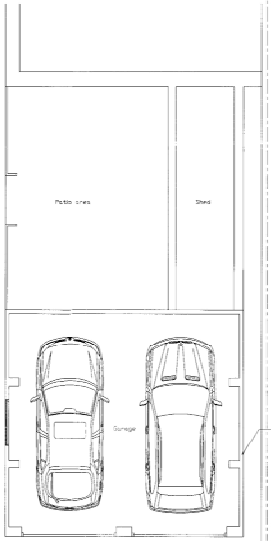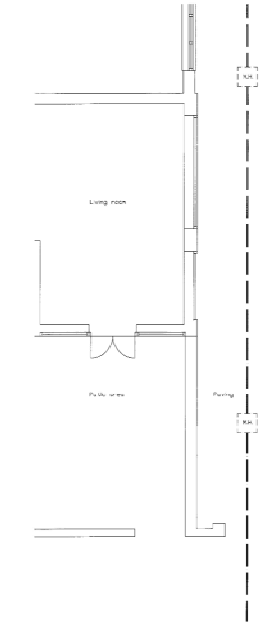

EXISTING GROUND FLOOR

GENERAL NOTES:

These drawings shall be read in conjunction with all architectural and other consultants' drawings and specifications and with such other written information as may be issued during the course of the contract.


All discrepancies shall be referred to the client for a decision before proceeding with the work.

All materials and workmanship shall be in accordance with the relevant and current specifications and the prices and conditions of the relevant building contract.

Set out showing the levels shown on the drawings shall be verified by the submitter and refer to structures existing; the program shall be notified of any discrepancies prior to construction.

Drawings and calculations of all elements of the structure designed by the architect shall be submitted to the engineer for approval.

Dimensions shall not be obtained by cutting from drawings; only written dimensions shall be followed.

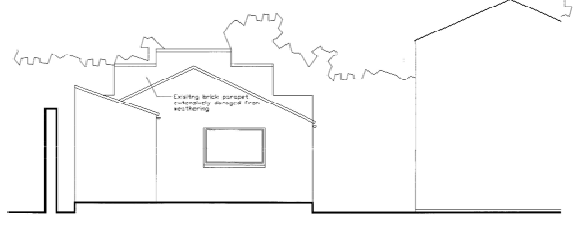


EXISTING WEST ELEVATION



EXISTING NORTH ELEVATION

17 FEB 2010

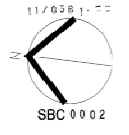

Purpose: Existing Plans
 Planning Drawings

Project: No. 3 East
 Project: Garage Extension Improvements
 Drawing: Existing Elevations And Plans
 Drawing No: 44Stone - P01 00
 Scale: 1:50 @ A1