


Do not scale this drawing.
 All dimensions to be verified in situ by Main Contractor
 before the commencement of any shop drawing or work
 whatsoever.
 Responsibility for coordination is between interested parties.
 This drawing is to be read with all related Architectural and
 Engineers drawings and other relevant information.

REVISIONS


Revision No.	Date	Issued By	Designation
00		Shawn Mwanza	00



PROPOSED EAST ELEVATION

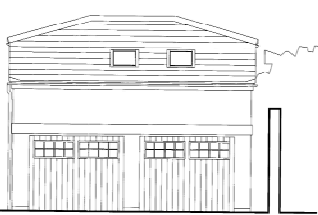

PROPOSED SOUTH ELEVATION

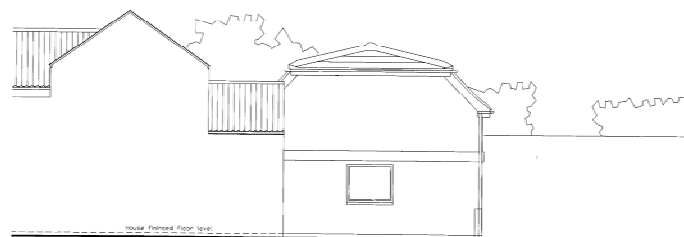

PROPOSED WEST ELEVATION



PROPOSED NORTH ELEVATION

GENERAL NOTES -

These drawings shall be used in conjunction with all architectural and other contractors' drawings and specifications and with such other written instructions as may be issued during the course of the contract.


All discrepancies shall be referred to the client for a decision before proceeding with the work.

All materials and workmanship shall be in accordance with the relevant and current specifications, standards, codes and standards of the relevant building authorities.


Contact addresses and local planning law details shall be verified by the builder and refer to architectural drawings. The engineer shall be notified of any discrepancies prior to construction.

Drawings and calculations or all elements of the structure approved by the architect shall be submitted to the engineer for approval.

Dimensions shall not be taken by scaling from drawings, any written dimensions shall be followed.

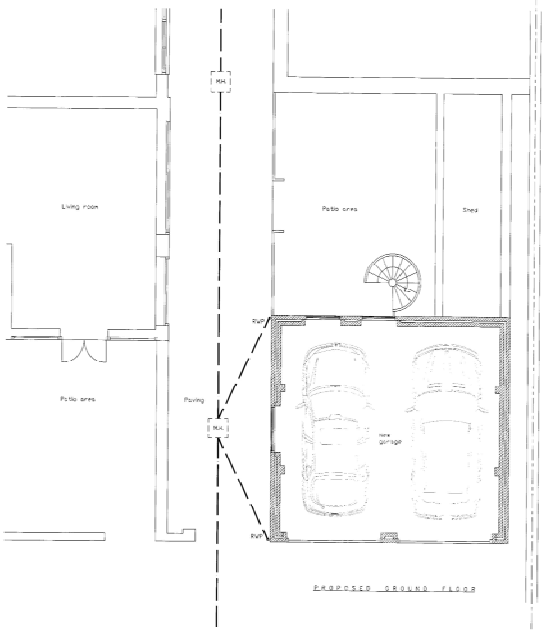


PROPOSED GROUND FLOOR

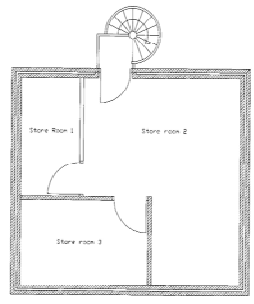

PROPOSED FIRST FLOOR

STAMP RECEIVED
 17 FEB 2011
 DATE RECEIVED

11/038/1/00
 SBC 0003

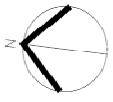

Purpose: Proposed Plans
 Planning Drawings

CLIENT: Mrs J Ean
 PROJECT: Garage Extension Improvements
 DRAWING: Proposed Elevations and Improvements
 DRAWING NO: (S)Home - P01
 DATE: 00
 SCALE: 1:50 @ A1