





DATE RECEIVED
- 6 FEB 2012

12/03/23

BOUNDARY PLAN

SBC0001

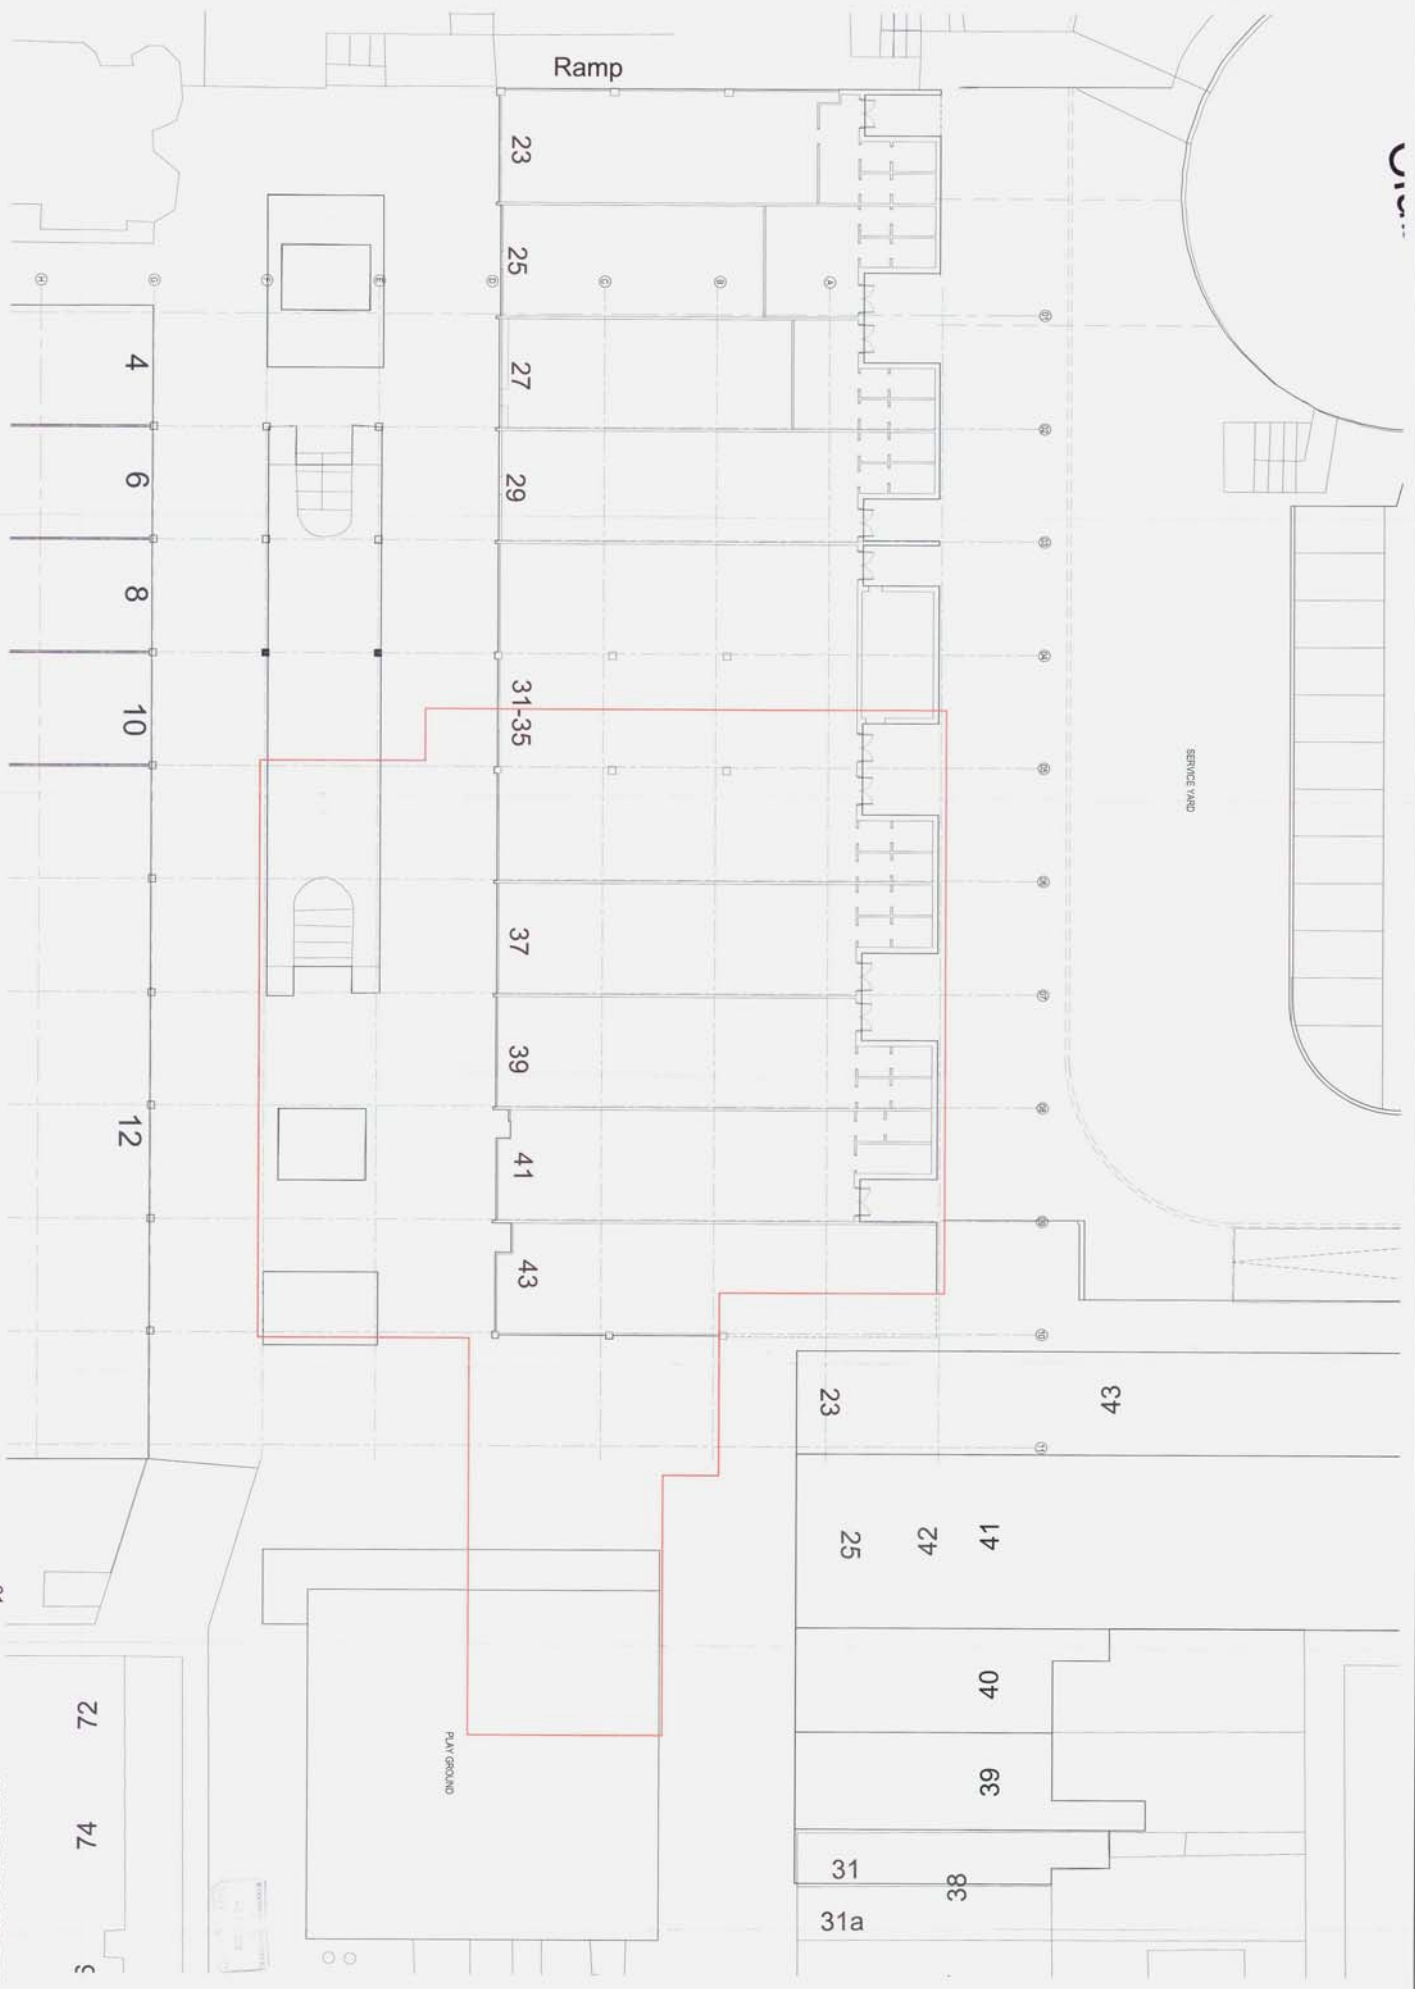


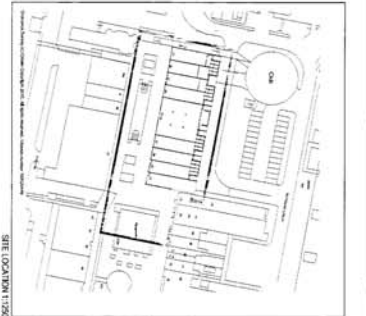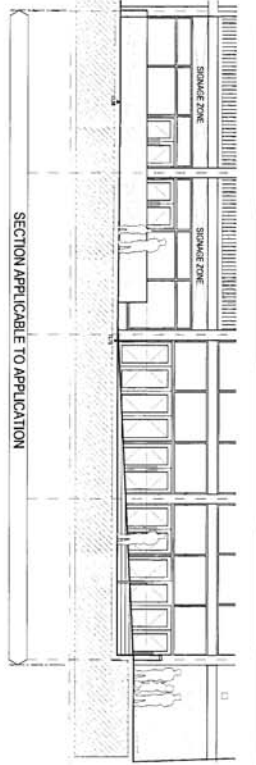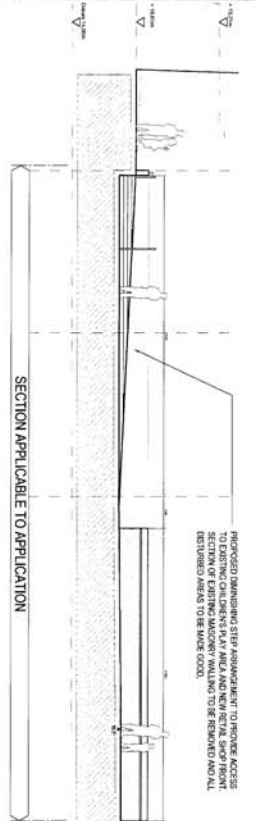

02
1:100
SECTION 01

02
1:100
SECTION 02

NEW SERVICE ENTRANCE
NEW SERVICE ENTRANCE

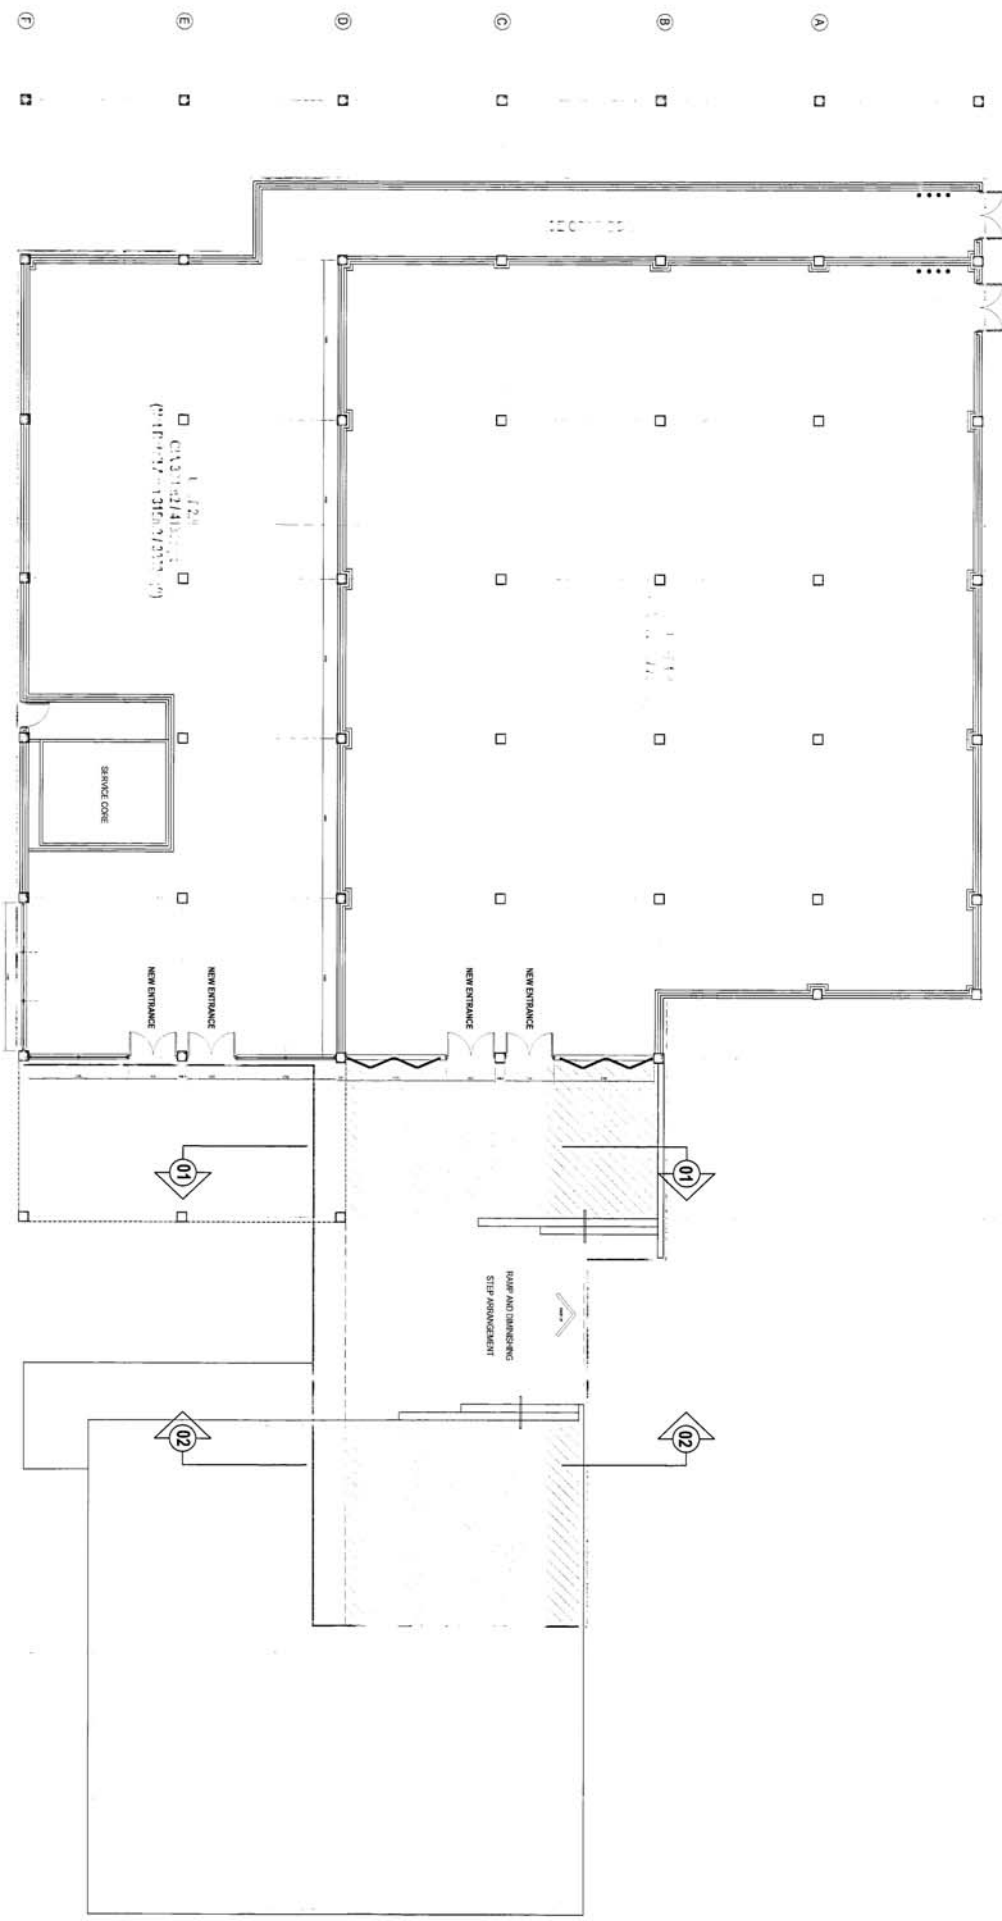


02
1:100 - (SITE PLAN REFERENCE 160001)

GENERAL ARRANGEMENTS

The user of this document is to be responsible for the content and for the accuracy of the information contained herein. The user is advised to verify the information contained herein and to ensure that it is accurate and up to date. The user is also advised to consult the relevant authorities for any necessary permissions or consents. The user is further advised to consult the relevant authorities for any necessary permissions or consents. The user is further advised to consult the relevant authorities for any necessary permissions or consents.

01	PLANNING PERMISSION	10/11	22/10/09
02	BUILDING REGULATION	10/11	14/11/02
<p>PROVISIONS</p> <p>1. ALL WORK SHALL BE IN ACCORDANCE WITH THE BUILDING REGULATIONS 2010.</p> <p>2. ALL WORK SHALL BE IN ACCORDANCE WITH THE PLANNING PERMISSIONS.</p> <p>3. ALL WORK SHALL BE IN ACCORDANCE WITH THE LOCAL AUTHORITY REQUIREMENTS.</p> <p>4. ALL WORK SHALL BE IN ACCORDANCE WITH THE NATIONAL BUILDING REGULATIONS.</p> <p>5. ALL WORK SHALL BE IN ACCORDANCE WITH THE NATIONAL BUILDING REGULATIONS.</p> <p>6. ALL WORK SHALL BE IN ACCORDANCE WITH THE NATIONAL BUILDING REGULATIONS.</p> <p>7. ALL WORK SHALL BE IN ACCORDANCE WITH THE NATIONAL BUILDING REGULATIONS.</p> <p>8. ALL WORK SHALL BE IN ACCORDANCE WITH THE NATIONAL BUILDING REGULATIONS.</p> <p>9. ALL WORK SHALL BE IN ACCORDANCE WITH THE NATIONAL BUILDING REGULATIONS.</p> <p>10. ALL WORK SHALL BE IN ACCORDANCE WITH THE NATIONAL BUILDING REGULATIONS.</p>			
<p>Client</p> <p>Shoalland</p>			
<p>Address</p> <p>7-24 WEST PRECINCT BILLINGHAM TOWN CENTRE STATION ROAD STATION ON TEES</p>			
<p>General Arrangements</p> <p>GROUND FLOOR</p>			
<p>PLANNING</p> <p>10/11/09</p> <p>11/27/09</p> <p>15/1/2012</p> <p>1:100 @ A1</p> <p>LRS</p> <p>LRS</p>			

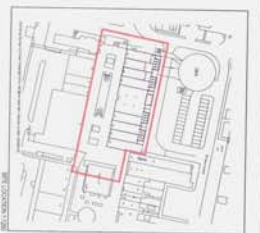

1. This drawing is the property of Sanderson Weatherall and is not to be used, copied, or reproduced in any form without the written consent of Sanderson Weatherall.

2. This drawing is a preliminary drawing and is not to be used for construction purposes.


3. The client is responsible for providing accurate information and for obtaining all necessary permits and approvals.

4. The architect is not responsible for any errors or omissions in this drawing.


5. The architect is not responsible for any construction or other costs.

6. The architect is not responsible for any delays or other issues.

7. The architect is not responsible for any other matters.

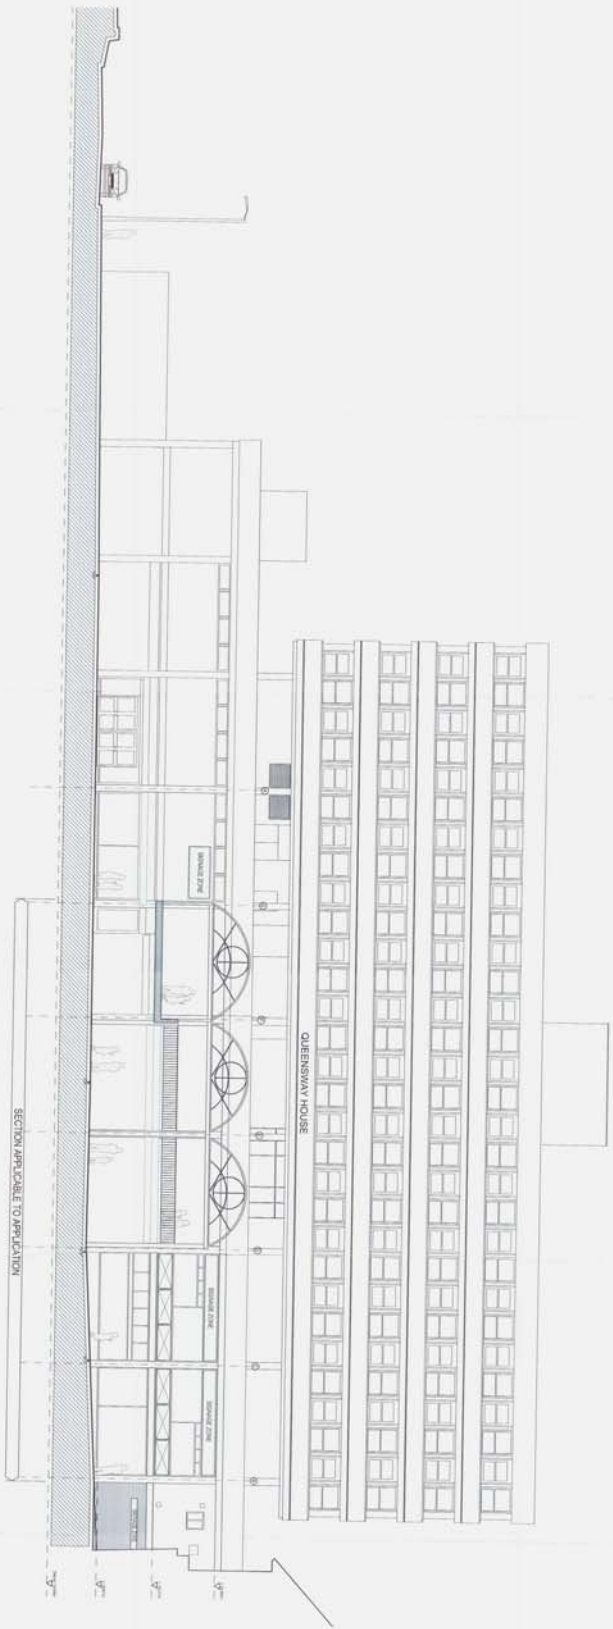

02 EXISTING EAST ELEVATION

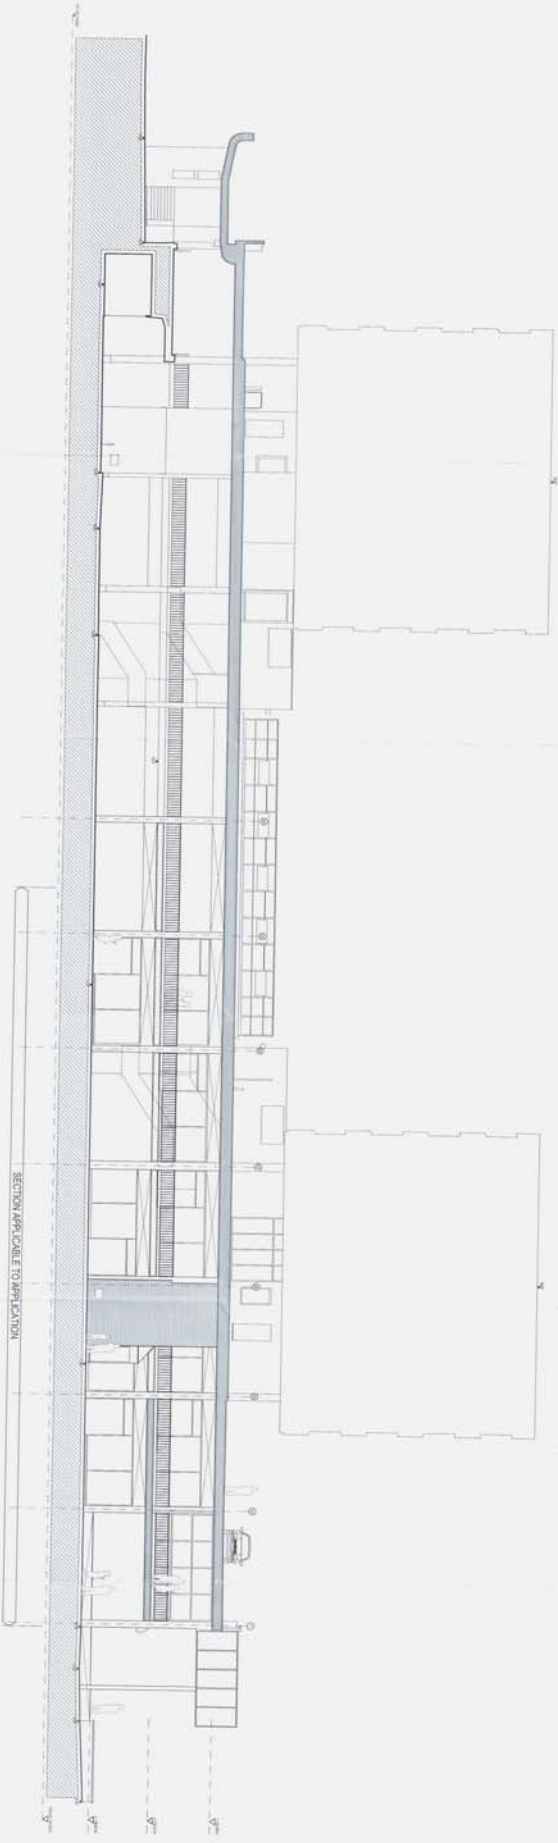


03 EXISTING SOUTH ELEVATION

NO.	DATE	REVISIONS
1	11/11/2012	ISSUE FOR PERMIT
2	11/11/2012	ISSUE FOR PERMIT
Sanderson Weatherall
 ARCHITECTS
 1111 WILSON AVENUE
 SUITE 100
 WILSON, BC V1A 1S1
 TEL: 604-429-1111
 FAX: 604-429-1112
 WWW.SANDERSONWEATHERALL.COM

PROJECT: 1111 WILSON AVENUE
 DRAWING: EXISTING SOUTH ELEVATION
 DATE: 11/11/2012
 SCALE: 1/8" = 1'-0"

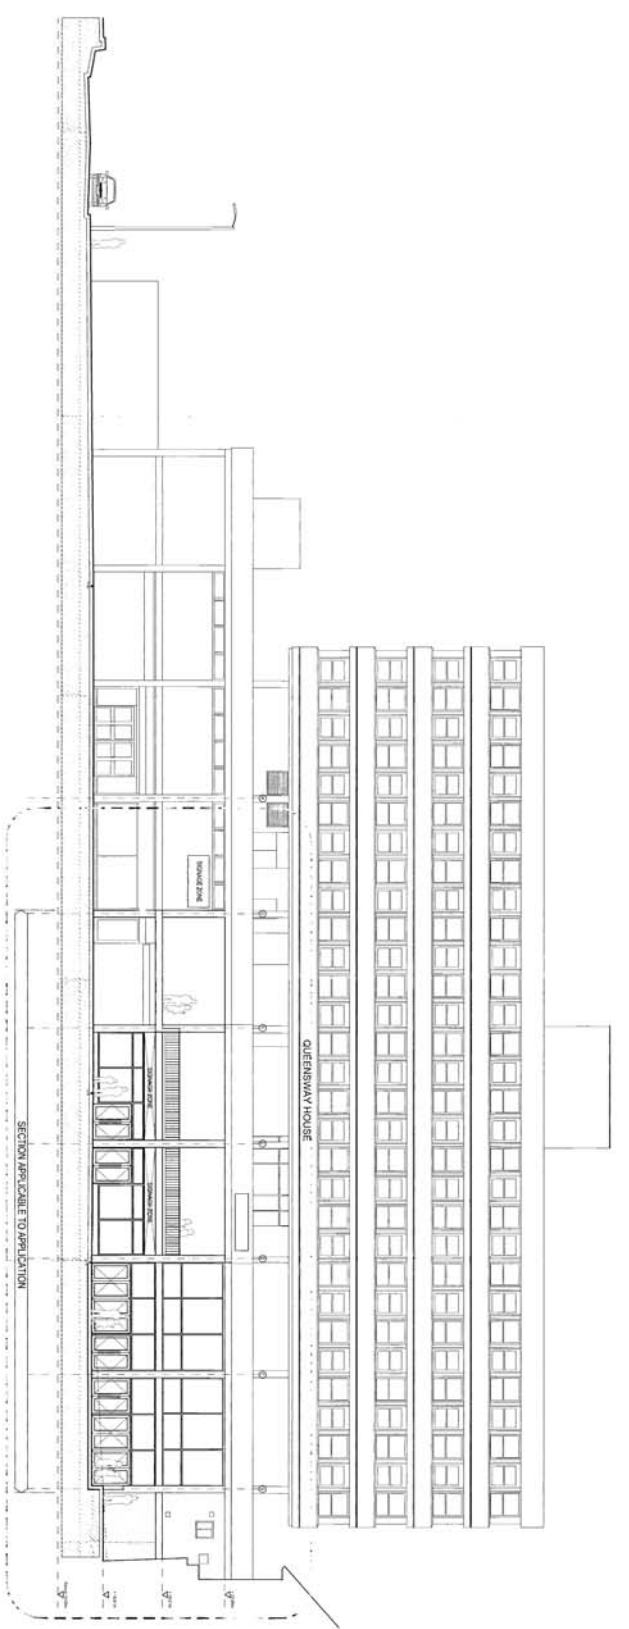


02 EAST ELEVATION
1:500 - 1:5000 PLAN REFERENCE (SHEET)



PROPOSED MATERIALS / FINISHES

1. FACED AND PAINTED ALUMINIUM FINISHING AND 100% PVC FINISHES TO MATCH EXISTING EXTERIOR COLOR.
2. DARK GRAY ANODIZED ALUMINIUM FINISHING TO MATCH EXISTING EXTERIOR COLOR.
3. PAINT TO MATCH EXISTING EXTERIOR COLOR TO MATCH EXISTING EXTERIOR COLOR.
4. EXTERIOR WALLS TO MATCH EXISTING EXTERIOR COLOR.
5. EXTERIOR WALLS TO MATCH EXISTING EXTERIOR COLOR.
6. EXTERIOR WALLS TO MATCH EXISTING EXTERIOR COLOR.
7. MATCH EXISTING EXTERIOR COLOR.
8. MATCH EXISTING EXTERIOR COLOR.
9. MATCH EXISTING EXTERIOR COLOR.
10. EXTERIOR WALLS TO MATCH EXISTING EXTERIOR COLOR.

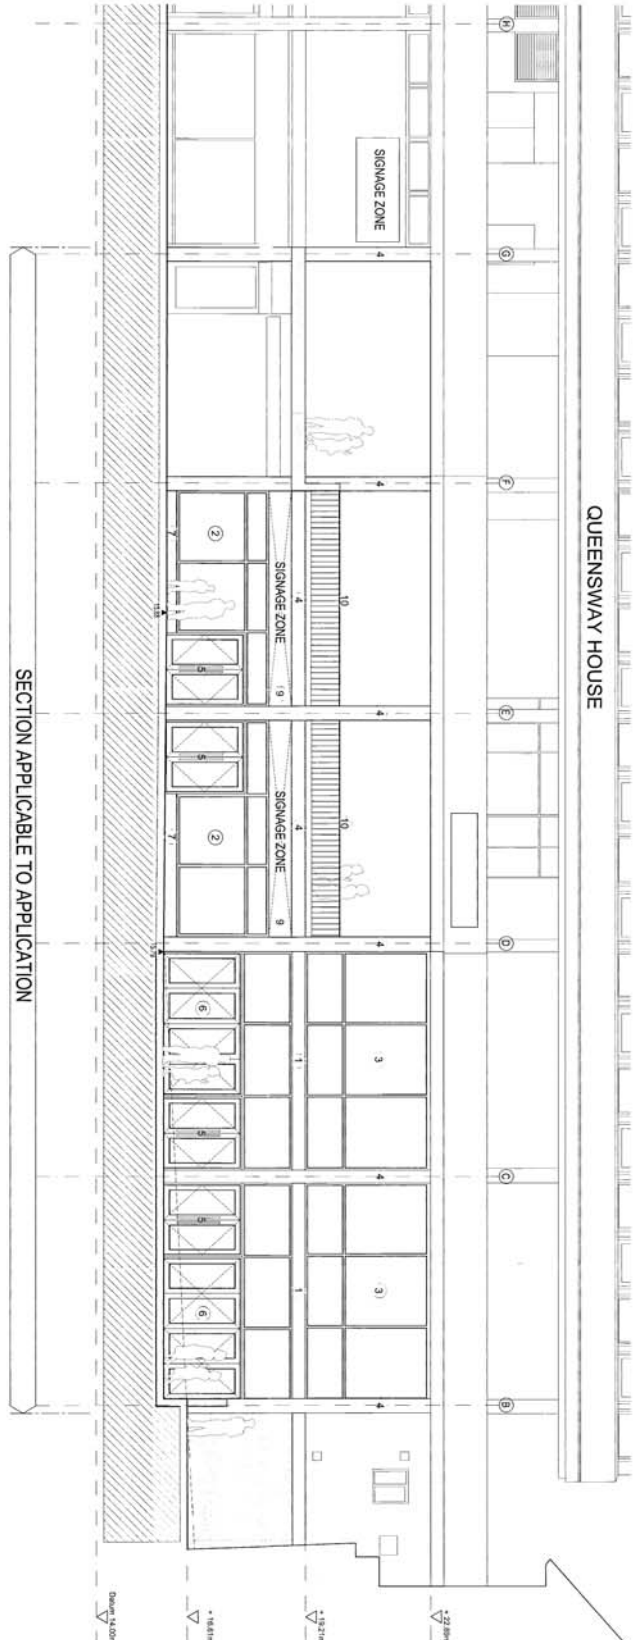


02 EAST ELEVATION
1:500 - 1:5000 PLAN REFERENCE (SHEET)




NOT TO SCALE
THIS DRAWING IS A PRELIMINARY DESIGN AND IS SUBJECT TO CHANGE WITHOUT NOTICE.
ALL DIMENSIONS ARE IN METERS UNLESS OTHERWISE SPECIFIED.
THESE DRAWINGS ARE THE PROPERTY OF THE ARCHITECT AND ARE NOT TO BE REPRODUCED OR COPIED IN ANY MANNER WITHOUT THE WRITTEN PERMISSION OF THE ARCHITECT.
DATE: 15/03/2011

NO.	REVISION	DATE	BY	CHKD.
01	ISSUED FOR PERMIT	15/03/2011
02

PROJECT NAME	QUEENSWAY HOUSE
CLIENT	...
ARCHITECT	...
DATE	15/03/2011
SCALE	1:500
SHEET NO.	02
TOTAL SHEETS	02
PROJECT NO.	...

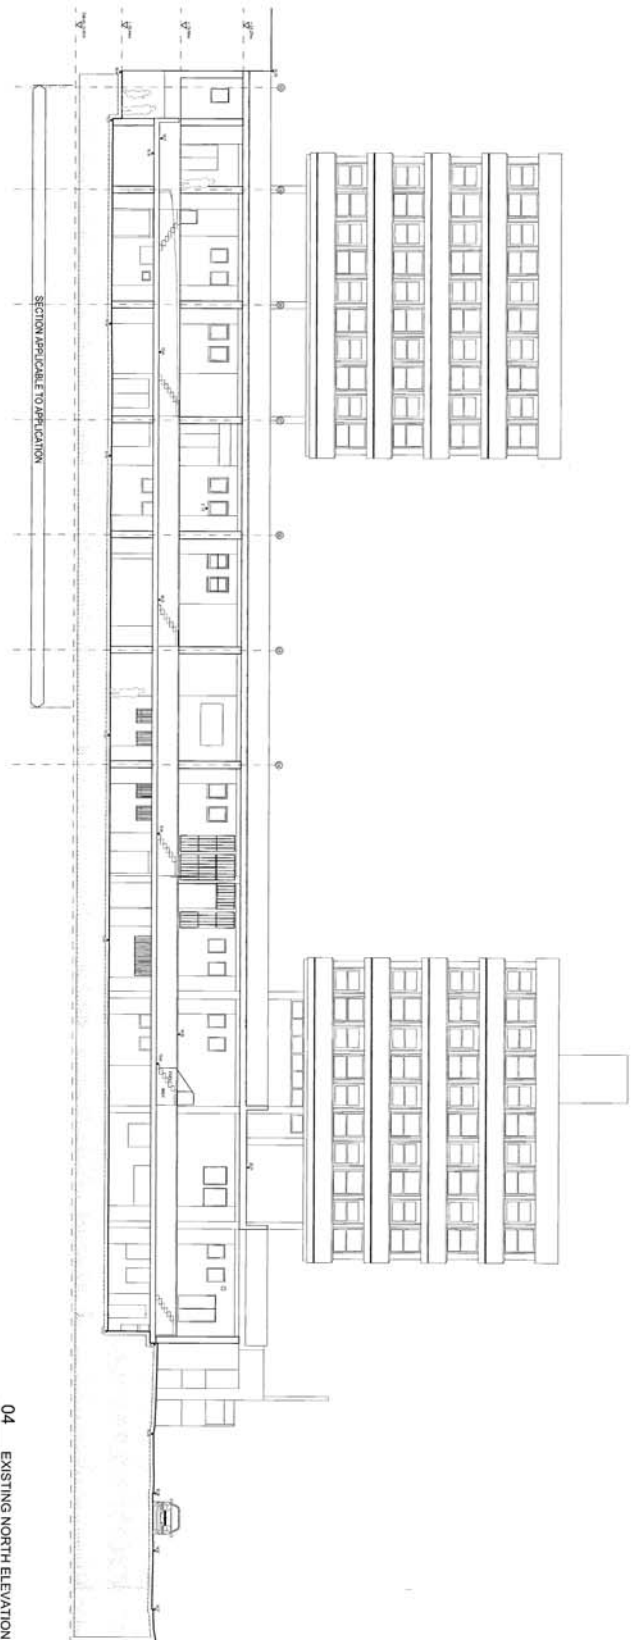

04 EXISTING NORTH ELEVATION

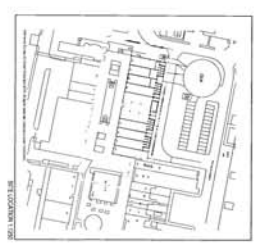

THIS DOCUMENT IS THE PROPERTY OF THE ARCHITECT AND IS NOT TO BE REPRODUCED OR TRANSMITTED IN ANY FORM OR BY ANY MEANS, ELECTRONIC OR MECHANICAL, INCLUDING PHOTOCOPYING, RECORDING, OR BY ANY INFORMATION STORAGE AND RETRIEVAL SYSTEM, WITHOUT THE WRITTEN PERMISSION OF THE ARCHITECT. THE ARCHITECT ASSUMES NO LIABILITY FOR ANY DAMAGE OR INJURY TO PERSONS OR PROPERTY, OR FOR ANY CONSEQUENCES ARISING FROM THE USE OF THIS DOCUMENT, OR FOR ANY ERRORS OR OMISSIONS THEREIN. THE ARCHITECT'S LIABILITY IS LIMITED TO THE PROFESSIONAL SERVICES PROVIDED BY THE ARCHITECT AND DOES NOT EXTEND TO ANY OTHER MATTER. THE ARCHITECT'S LIABILITY IS LIMITED TO THE AMOUNT OF THE FEE PAID TO THE ARCHITECT FOR THE SERVICES PROVIDED BY THE ARCHITECT. THE ARCHITECT'S LIABILITY IS LIMITED TO THE AMOUNT OF THE FEE PAID TO THE ARCHITECT FOR THE SERVICES PROVIDED BY THE ARCHITECT.

NO.	REVISION	DATE	BY
01	ISSUED FOR PERMIT	10/10/2012	MM
02	REVISION	10/10/2012	MM
03	REVISION	10/10/2012	MM
04	REVISION	10/10/2012	MM
05	REVISION	10/10/2012	MM
06	REVISION	10/10/2012	MM
07	REVISION	10/10/2012	MM
08	REVISION	10/10/2012	MM
09	REVISION	10/10/2012	MM
10	REVISION	10/10/2012	MM

ARCHITECT
 NAME OF ARCHITECT
 ADDRESS
 CITY, STATE, ZIP
 PHONE
 FAX
 E-MAIL
 WEBSITE

CLIENT
 NAME OF CLIENT
 ADDRESS
 CITY, STATE, ZIP
 PHONE
 FAX
 E-MAIL
 WEBSITE


PROJECT INFORMATION
 PROJECT NAME
 PROJECT ADDRESS
 PROJECT CITY, STATE, ZIP
 PROJECT PHONE
 PROJECT FAX
 PROJECT E-MAIL
 PROJECT WEBSITE

PLANNING
 PERMIT NO.
 PERMIT DATE
 PERMIT EXPIRES
 PERMIT TYPE
 PERMIT FEE
 PERMIT STATUS


DATE
 DATE OF DRAWING
 DATE OF PERMIT

SCALE
 SCALE OF DRAWING
 SCALE OF PERMIT

PROJECT LOCATION
 PROJECT ADDRESS
 PROJECT CITY, STATE, ZIP
 PROJECT PHONE
 PROJECT FAX
 PROJECT E-MAIL
 PROJECT WEBSITE

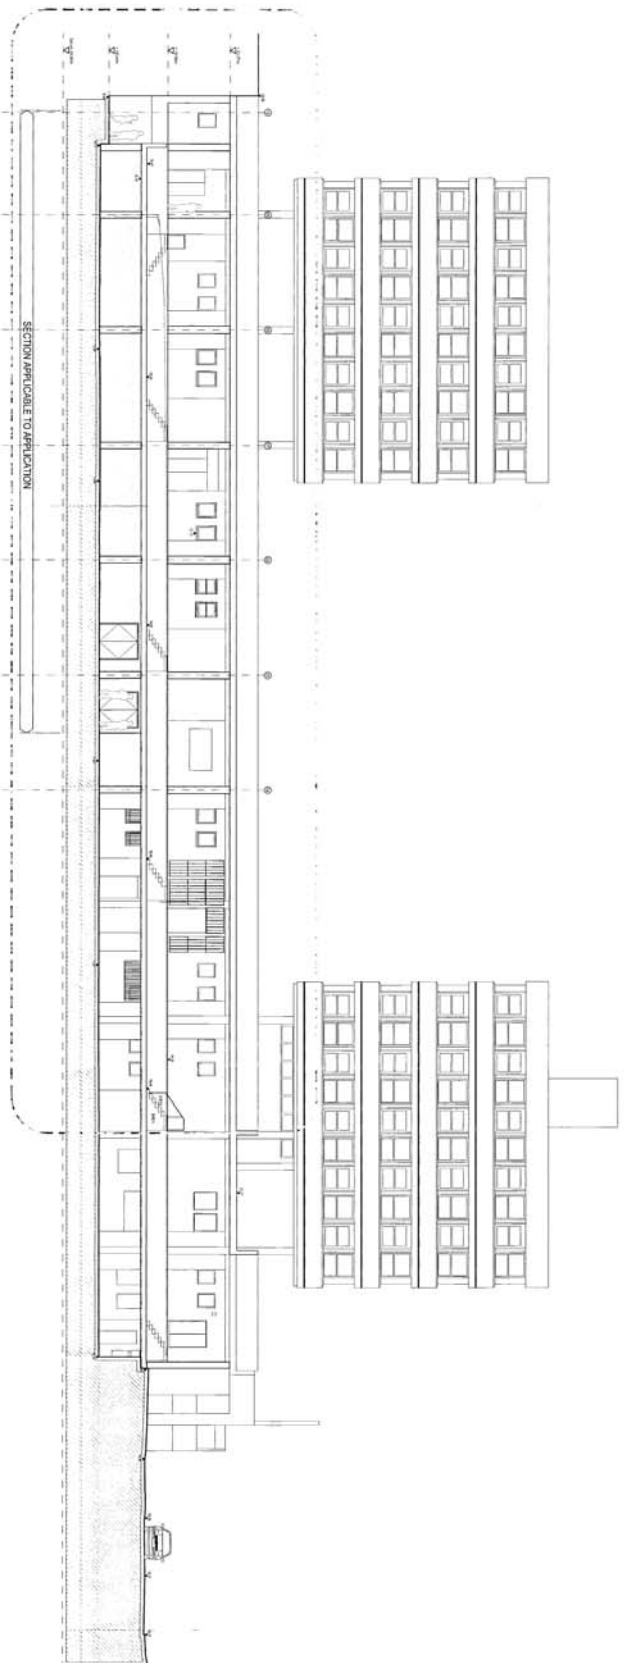

04 NORTH ELEVATION (INTERNAL OF WEST PRECINCT)
 1:500 (SEE PLAN REFERENCE 03001)

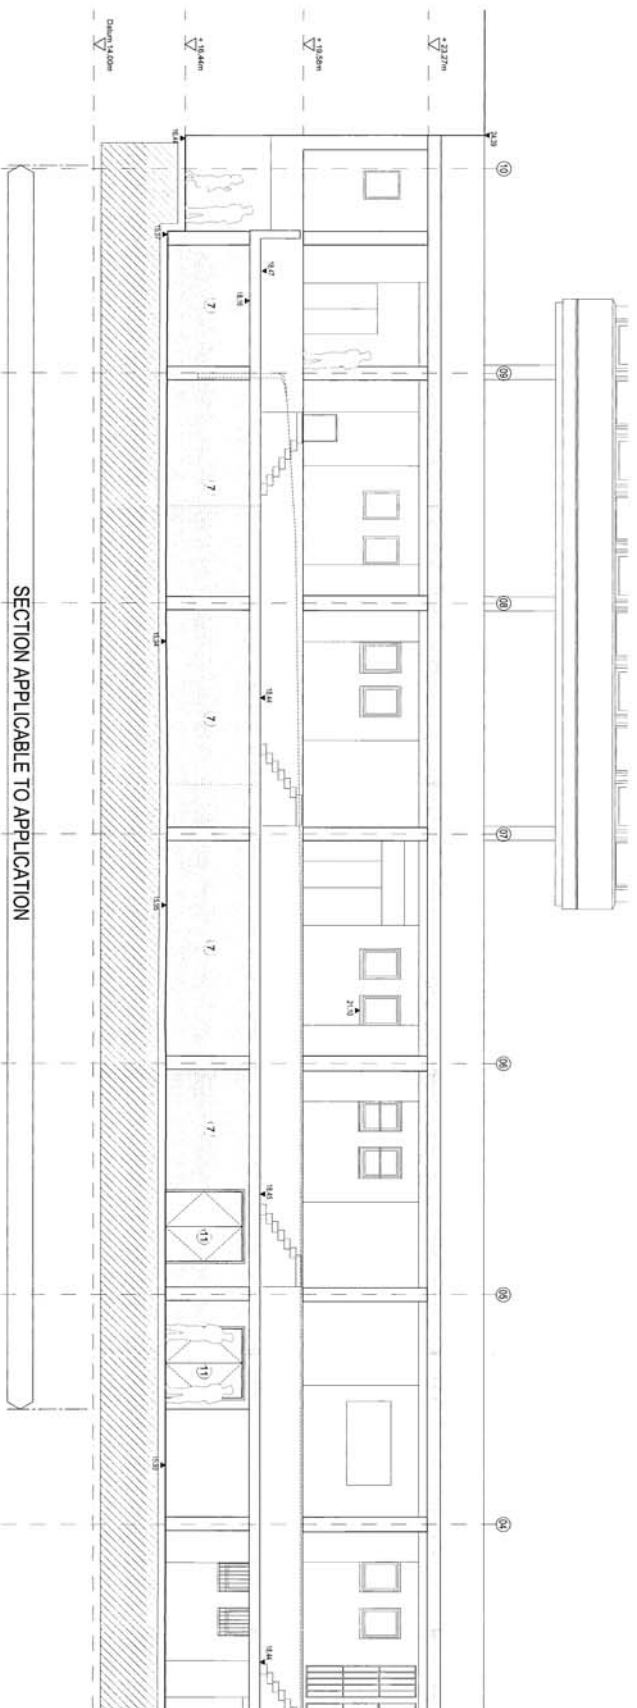

04 NORTH ELEVATION (INTERNAL OF WEST PRECINCT)
 1:500 (SEE PLAN REFERENCE 03001)



PROPOSED MATERIALS / FINISHES

- 1) BRICKWORK (CONCRETE TILING) WITH COLOUR MIX
- 2) BRICKWORK (CONCRETE TILING) WITH COLOUR MIX
NO.	DESCRIPTION	REV.	DATE
1	ISSUED FOR PERMIT	01	15/03/2011
2	ISSUED FOR PERMIT	02	15/03/2011
3	ISSUED FOR PERMIT	03	15/03/2011
100	ISSUED FOR PERMIT	100	15/03/2011

