


SERVICE YARD

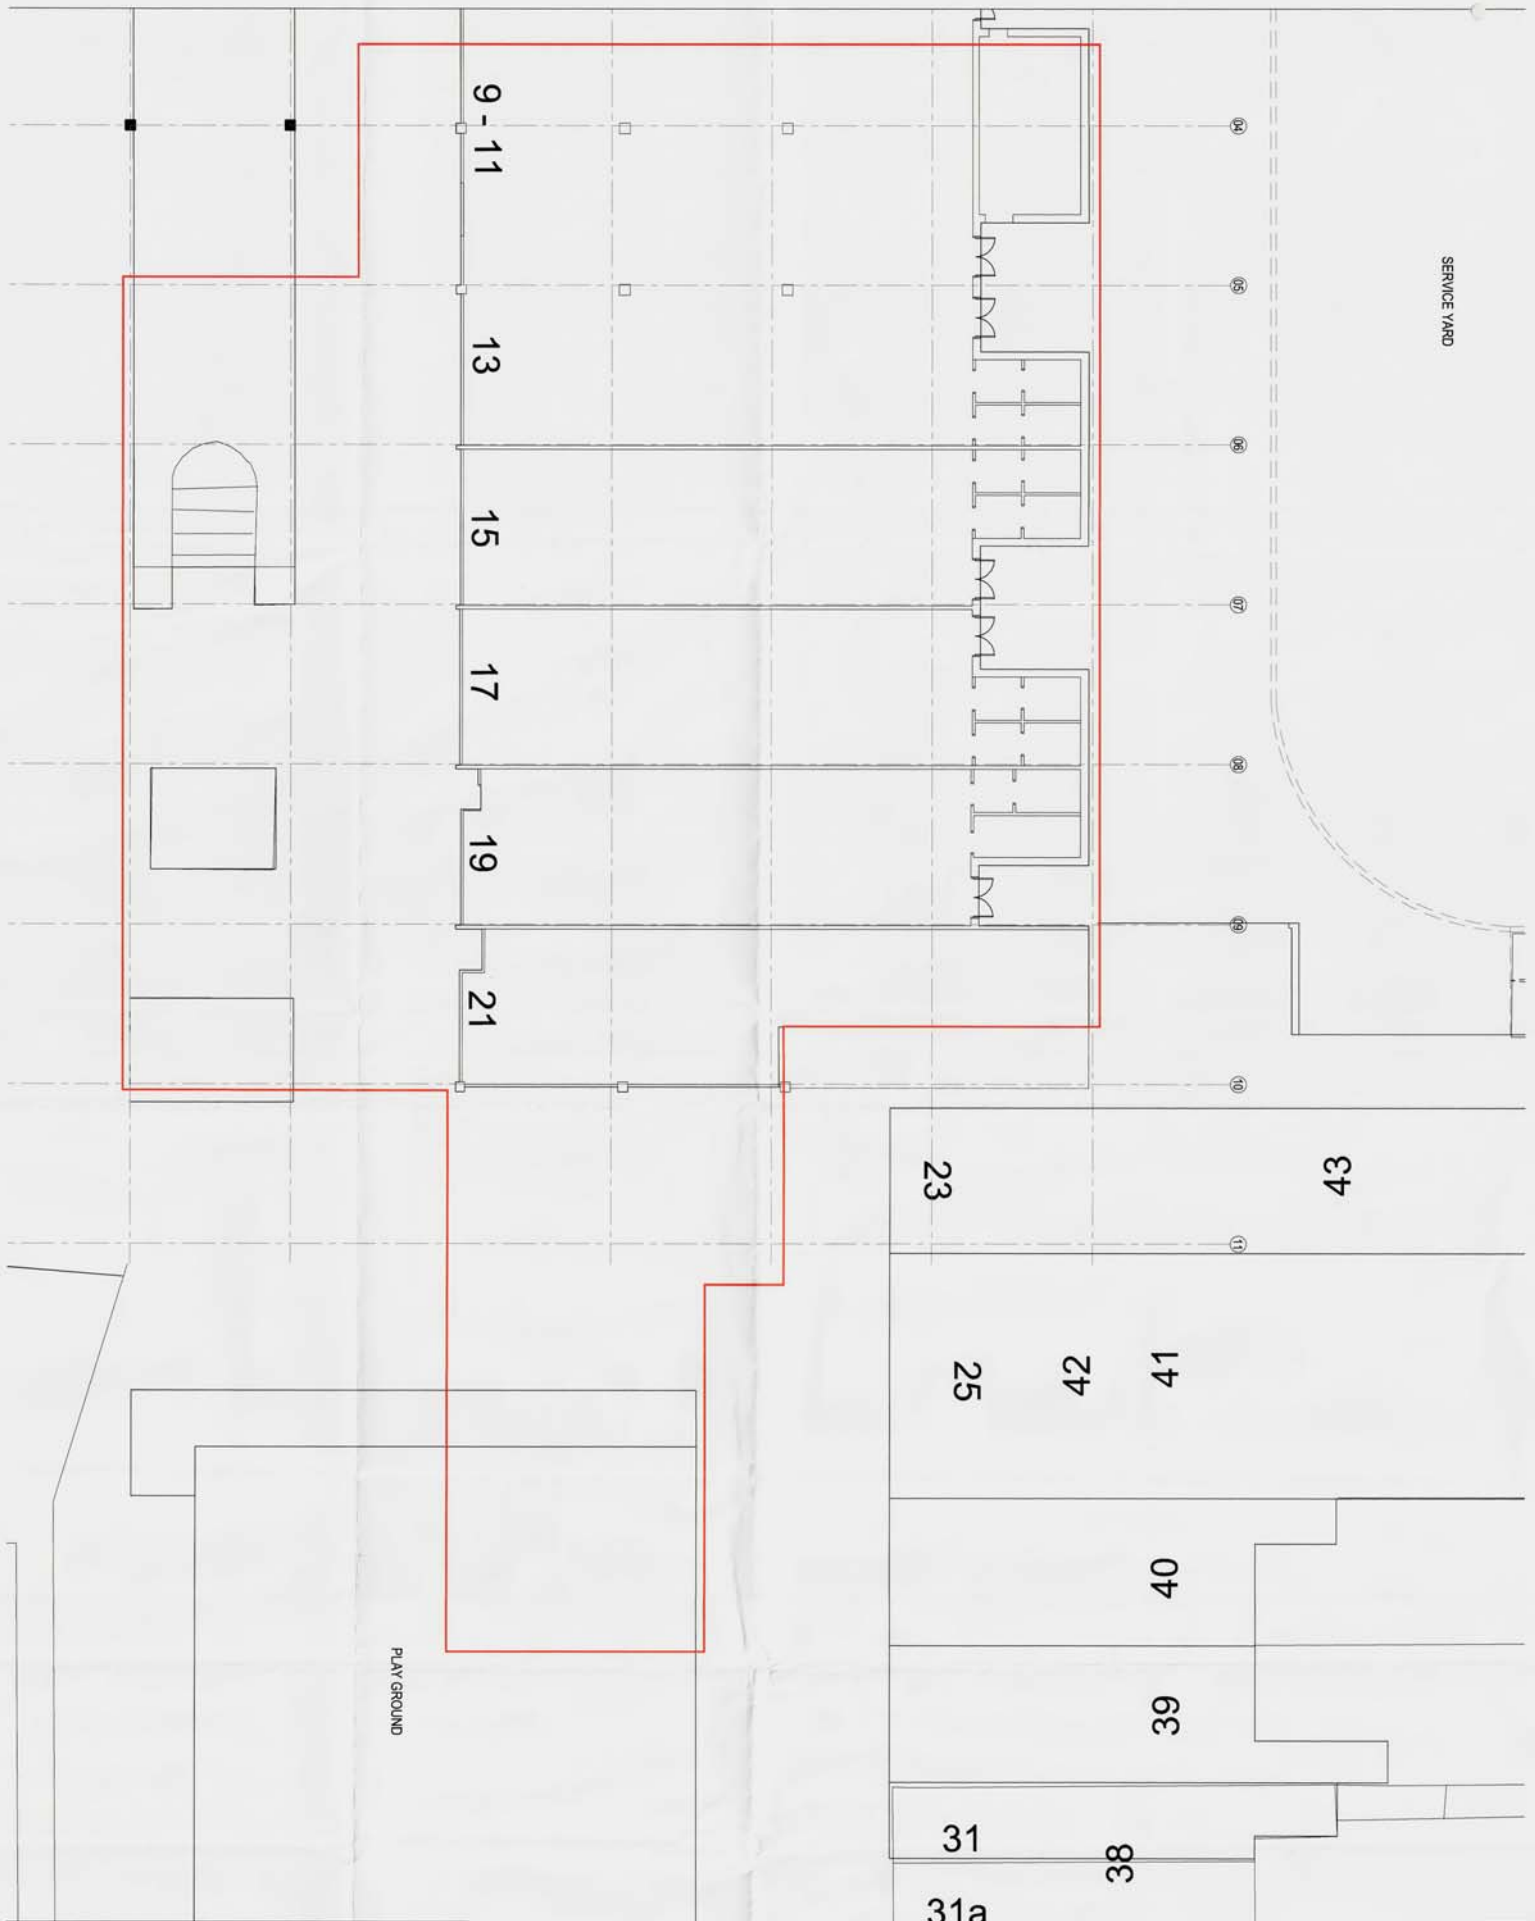

12/18/31--2

NOTE:



architect
ARCHITECTS

Architect CLTD
21, R88 Court
Northmead
NSW 1587
AUSTRALIA
T: 0141 453 3300
F: 0141 453 2000
W: www.architect-cltd.com.au

504
West Precinct, Billingham
Town Centre, Billingham
JDW6967

Existing Site
General Arrangement

Project Number/ Client	Scale	Date
SK	1:100 @ A1	30.05.2012
Author	Drawn	Check
F1638-P-01		

SERVICE YARD

NORTH ELEVATION

NEW SERVICE ENTRANCE

SERVICE CORRIDOR

SOUTH ELEVATION

9-11

13

15

17

19

21

UNIT 2.0
GIA 384m² / 4135sqft
(Net Retail Area 315m² / 3390sqft)

UNIT 1.0
GIA 815m² / 8772sqft

SERVICE CORE

34

25

24

14

40

36

31

38

new windows
New aluminium windows top opening with restrictor of door.

ENTRANCE

ENTRANCE

RAMP AND CONCRESSING STEP REARRANGEMENT

STORAGE SERVICE AREA
10m² / 106sqft

STORAGE SERVICE AREA
10m² / 106sqft

EAST ELEVATION

NOTE:


STOCKTON BOROUGH COUNCIL
PLANNING
17 SEP 2012
DATE RECEIVED

architect
architectural and interior design
Architect C1 Ltd
21, Bell Court
West, Riverside
M43 9BT
T: 01474 8421 3300
F: 01474 833 0466
E: jenny@architect.co.uk
W: www.architect.co.uk

West Precinct,
Biltingham Town Centre,
JDW6967

Proposed Site
General Arrangement

Project Manager /
Client: SKK
Scale: 1:100 @ A1
Date: 30.05.2012
Drawing No: F1638-P-02
Sheet: A

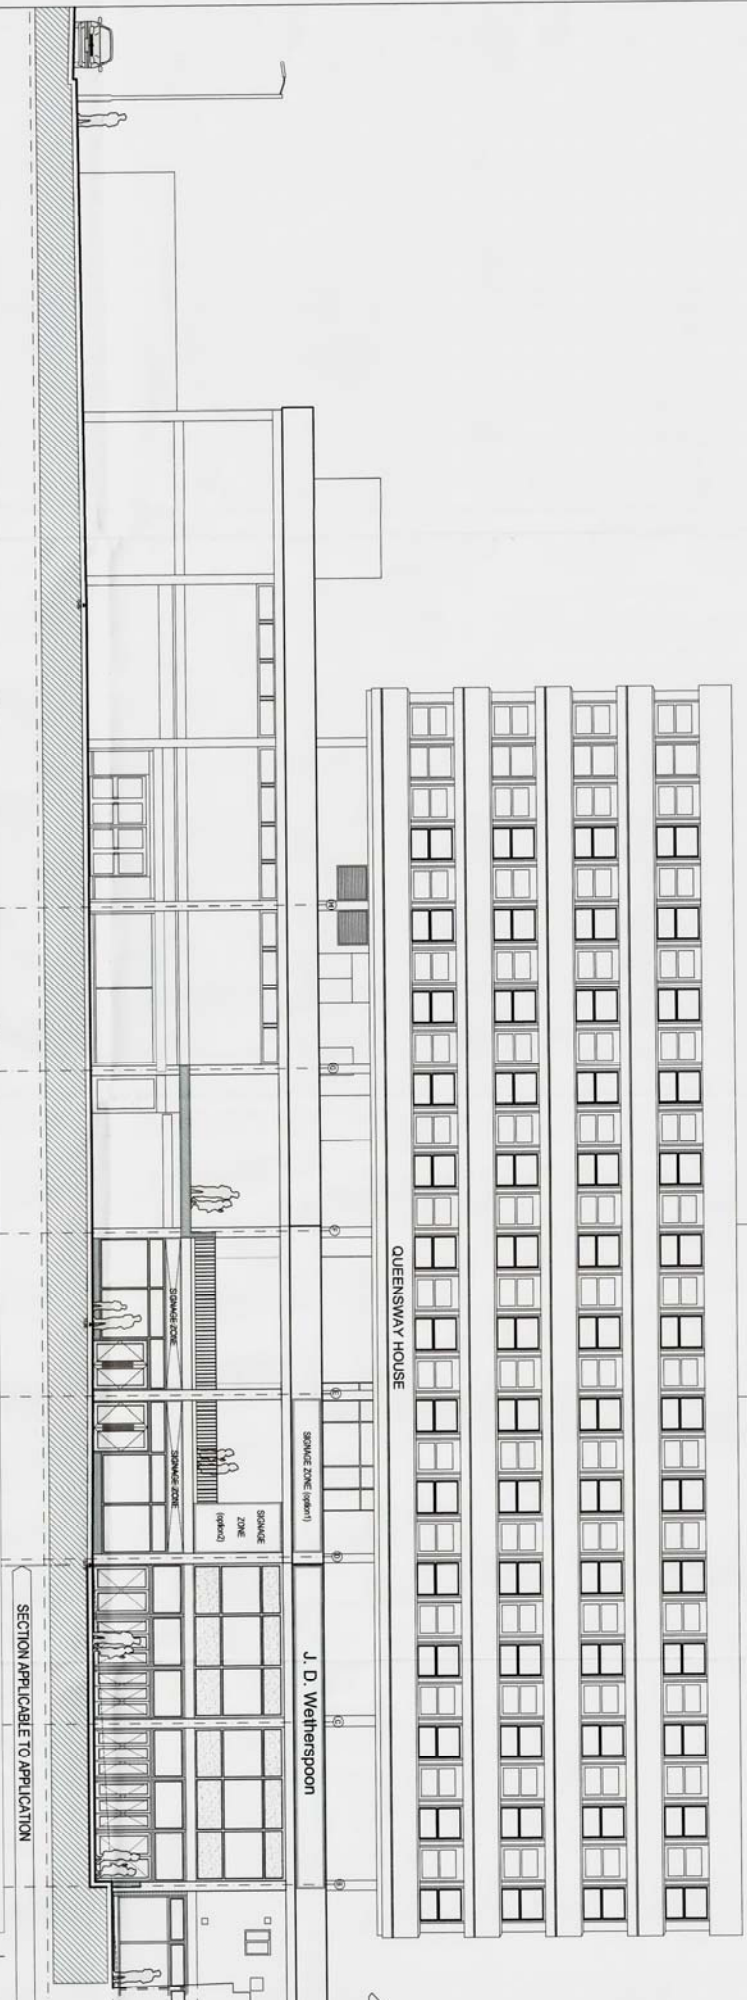

J. D. Wetherspoon

SIGNAGE ZONE (option1)

SIGNAGE ZONE (option2)

SIGNAGE ZONE

SECTION APPLICABLE TO APPLICATION

QUEENSMAY HOUSE

J. D. Wetherspoon

SIGNAGE ZONE (option1)

SIGNAGE ZONE (option2)

SIGNAGE ZONE

SECTION APPLICABLE TO APPLICATION

New aluminium windows top opening with restrictor at base.

New aluminium windows top opening with restrictor at base.

STATION DESIGN CONSOLE
 17 SEP 2012
 DATE RECEIVED

16/08/13
 11/08/13
 Date

architect
 ARCHITECTS LTD
 100, 101, 102, 103
 West Riverside
 Manchester
 M4 5ST
 T: 0161 655 3300
 F: 0161 655 3300
 E: jerry@architect-co.uk
 W: www.architect-co.uk

200
 West Precinct,
 Billingham Town Centre,
 JDW6967

Proposed East Elevation
 Full Elevation & Part Elevation

Project Number / Checked	Scale	Date
SK	1:100 / 1:50	30.05.2012
Arch/Rev	Rev	Date
F1638- P-04	B	

