

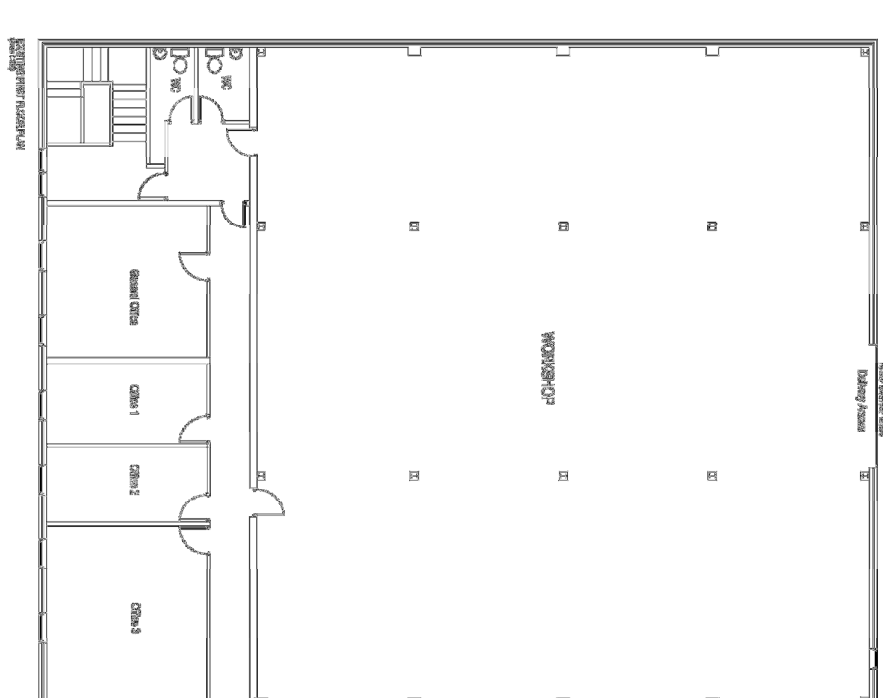
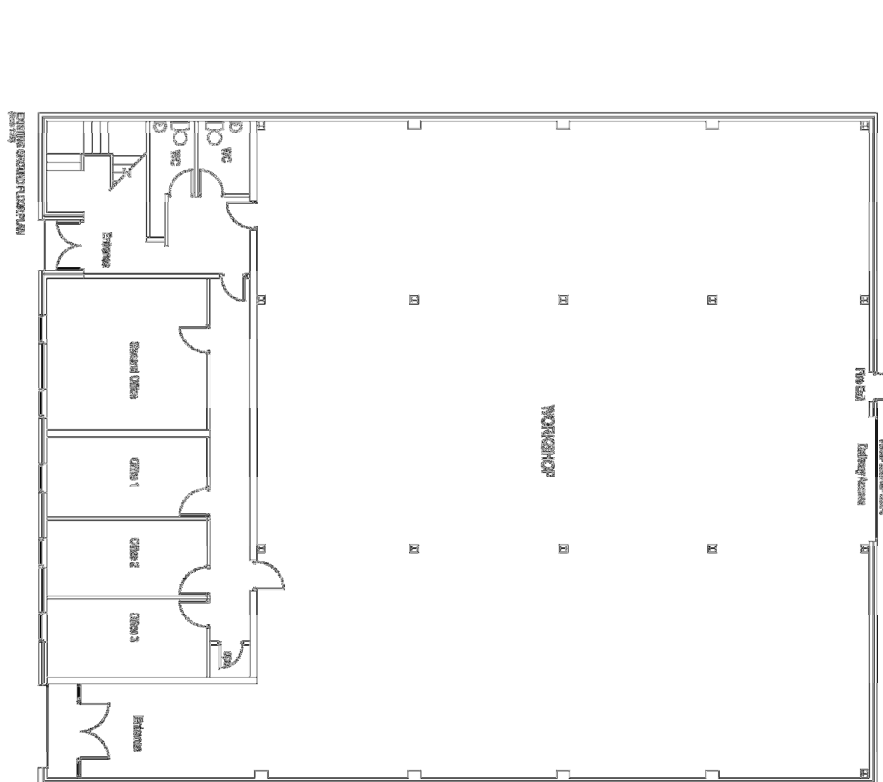
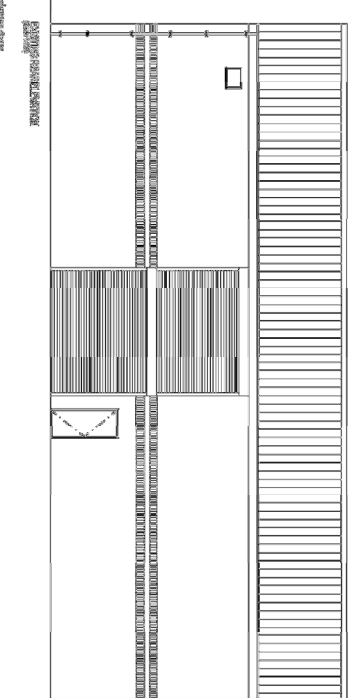
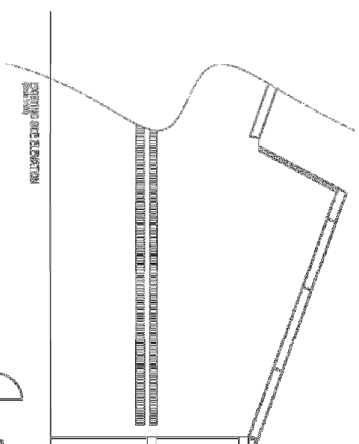




BLOCK PLAN
Scale 1:500

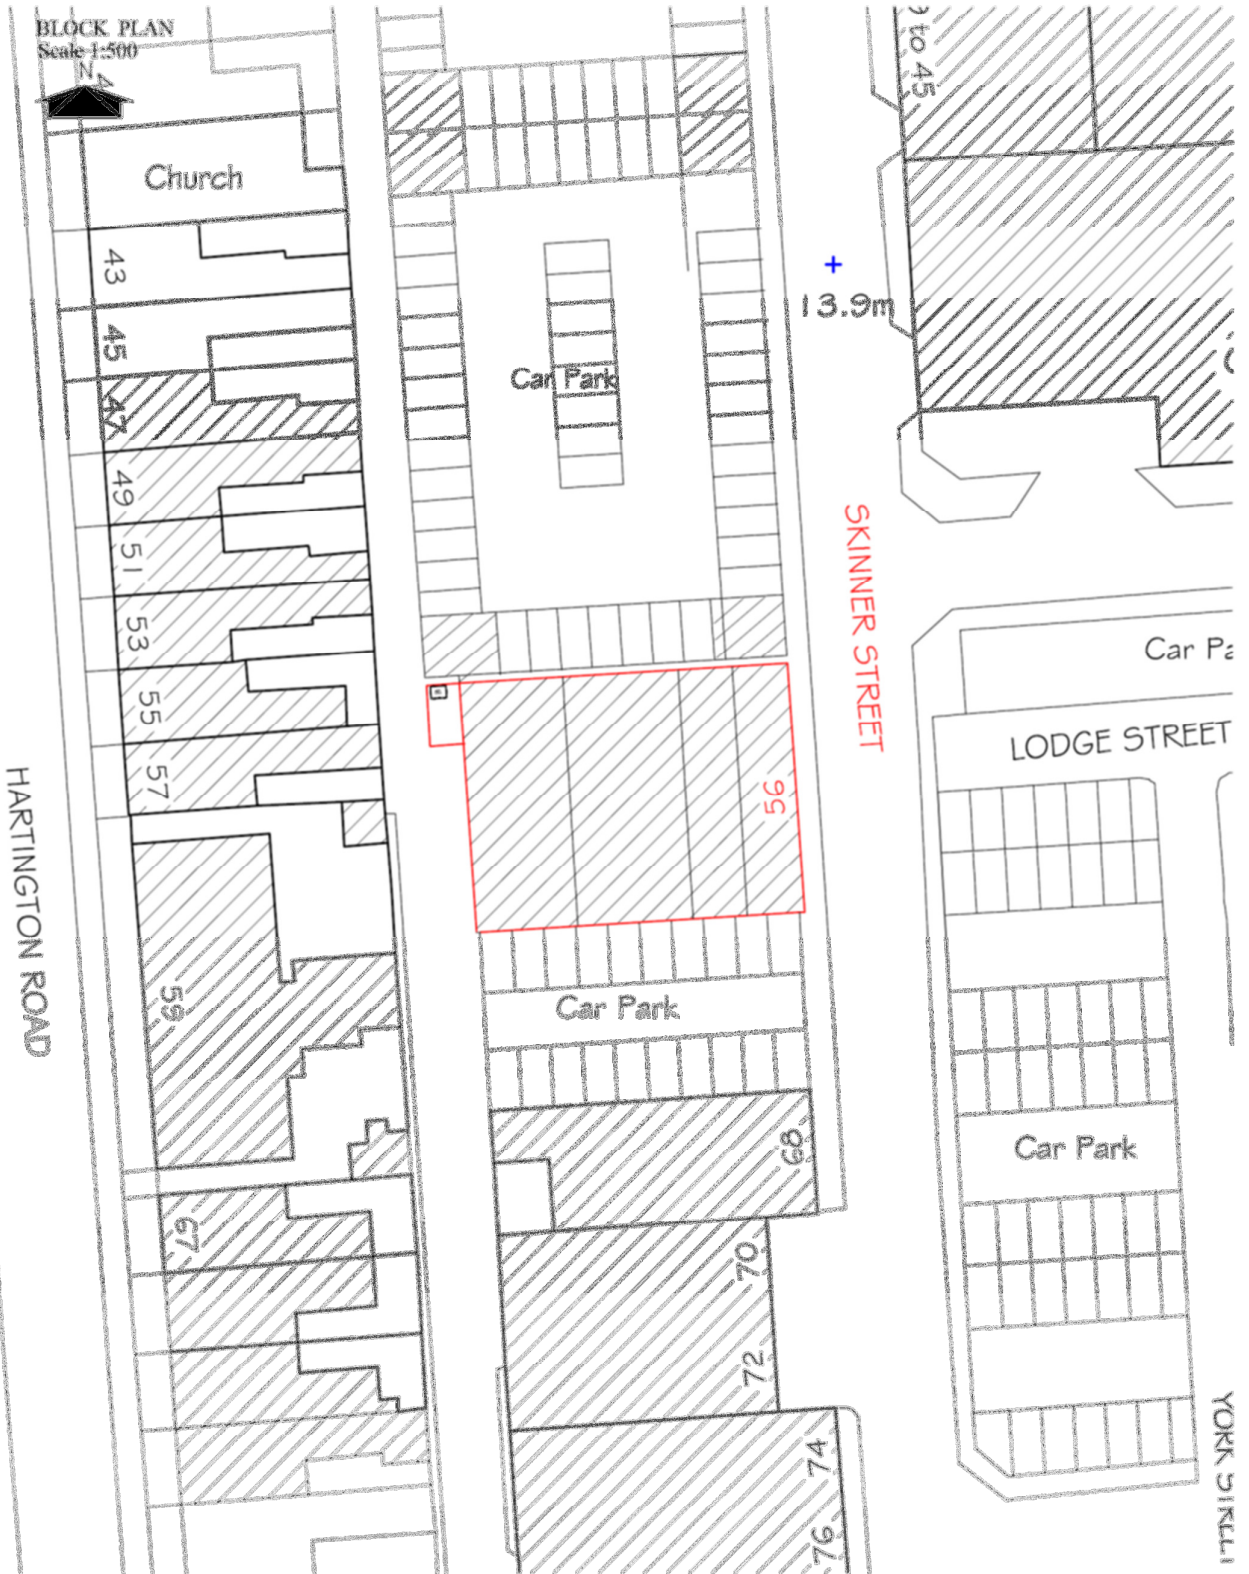


 <p>Total Planning Solutions (UK) Team Planning & Architecture</p>	CLIENT	TITLE		
	Mr A Majed	No.95 Skinner Street, Stockton		
	PROJECT	SCALE/PA	DRAWN BY	DATE
	Change of use from B1 to Mixed Use	1:500	FAF	29.8.2014
DRAWING No:	TPS004 - BLOCK PLAN		REVISION	xxxx



Iowa Planning Solutions, Inc. Interior Planning & Architectural Consulting	
OWNER: West Regional	DATE: 2/28/2014
PROJECT: Design/Construct for a New Office	REVISION: XXX
DESIGNER: West Regional	DATE: 2/28/2014
DATE: 2/28/2014	REVISION: XXX
PROJECT: Design/Construct for a New Office	DATE: 2/28/2014
DESIGNER: West Regional	REVISION: XXX
DATE: 2/28/2014	REVISION: XXX

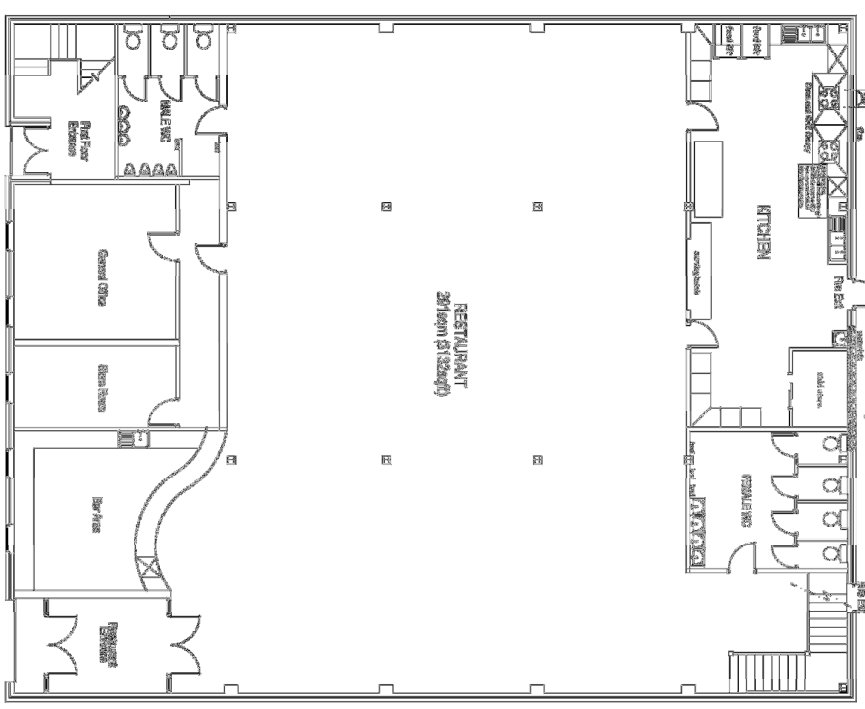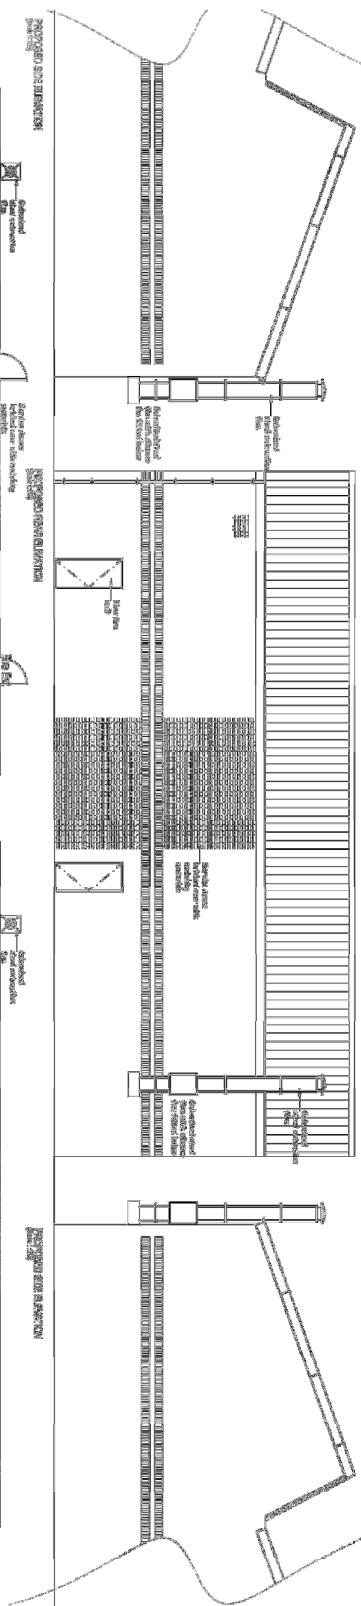

PROPOSED RESTAURANT FLOOR PLAN

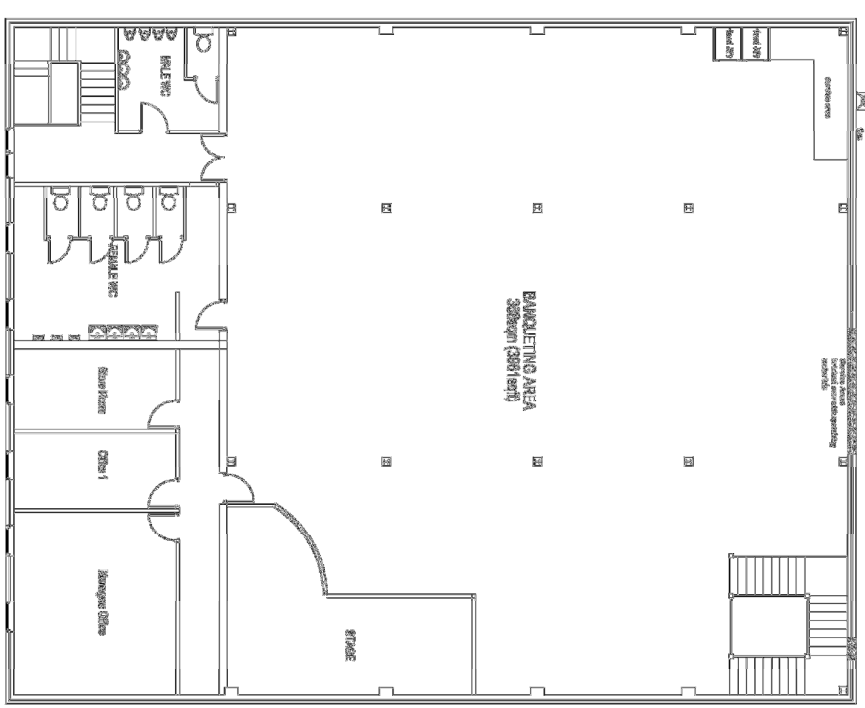

PROPOSED MARKETING FLOOR PLAN

<p>Total Planning Solutions Ltd Total Planning Solutions Ltd Planning & Architectural Solutions</p>		CLIENT Not a Member	
		PROJECT Planning for the new 81 to 83rd Ave	
DATE 2011		DATE 2011	
PROJECT NO. 1000		PROJECT NO. 1000	
PROJECT NO. 1000		PROJECT NO. 1000	