


Existing Grd Flr Areas / Site plan. 1:100

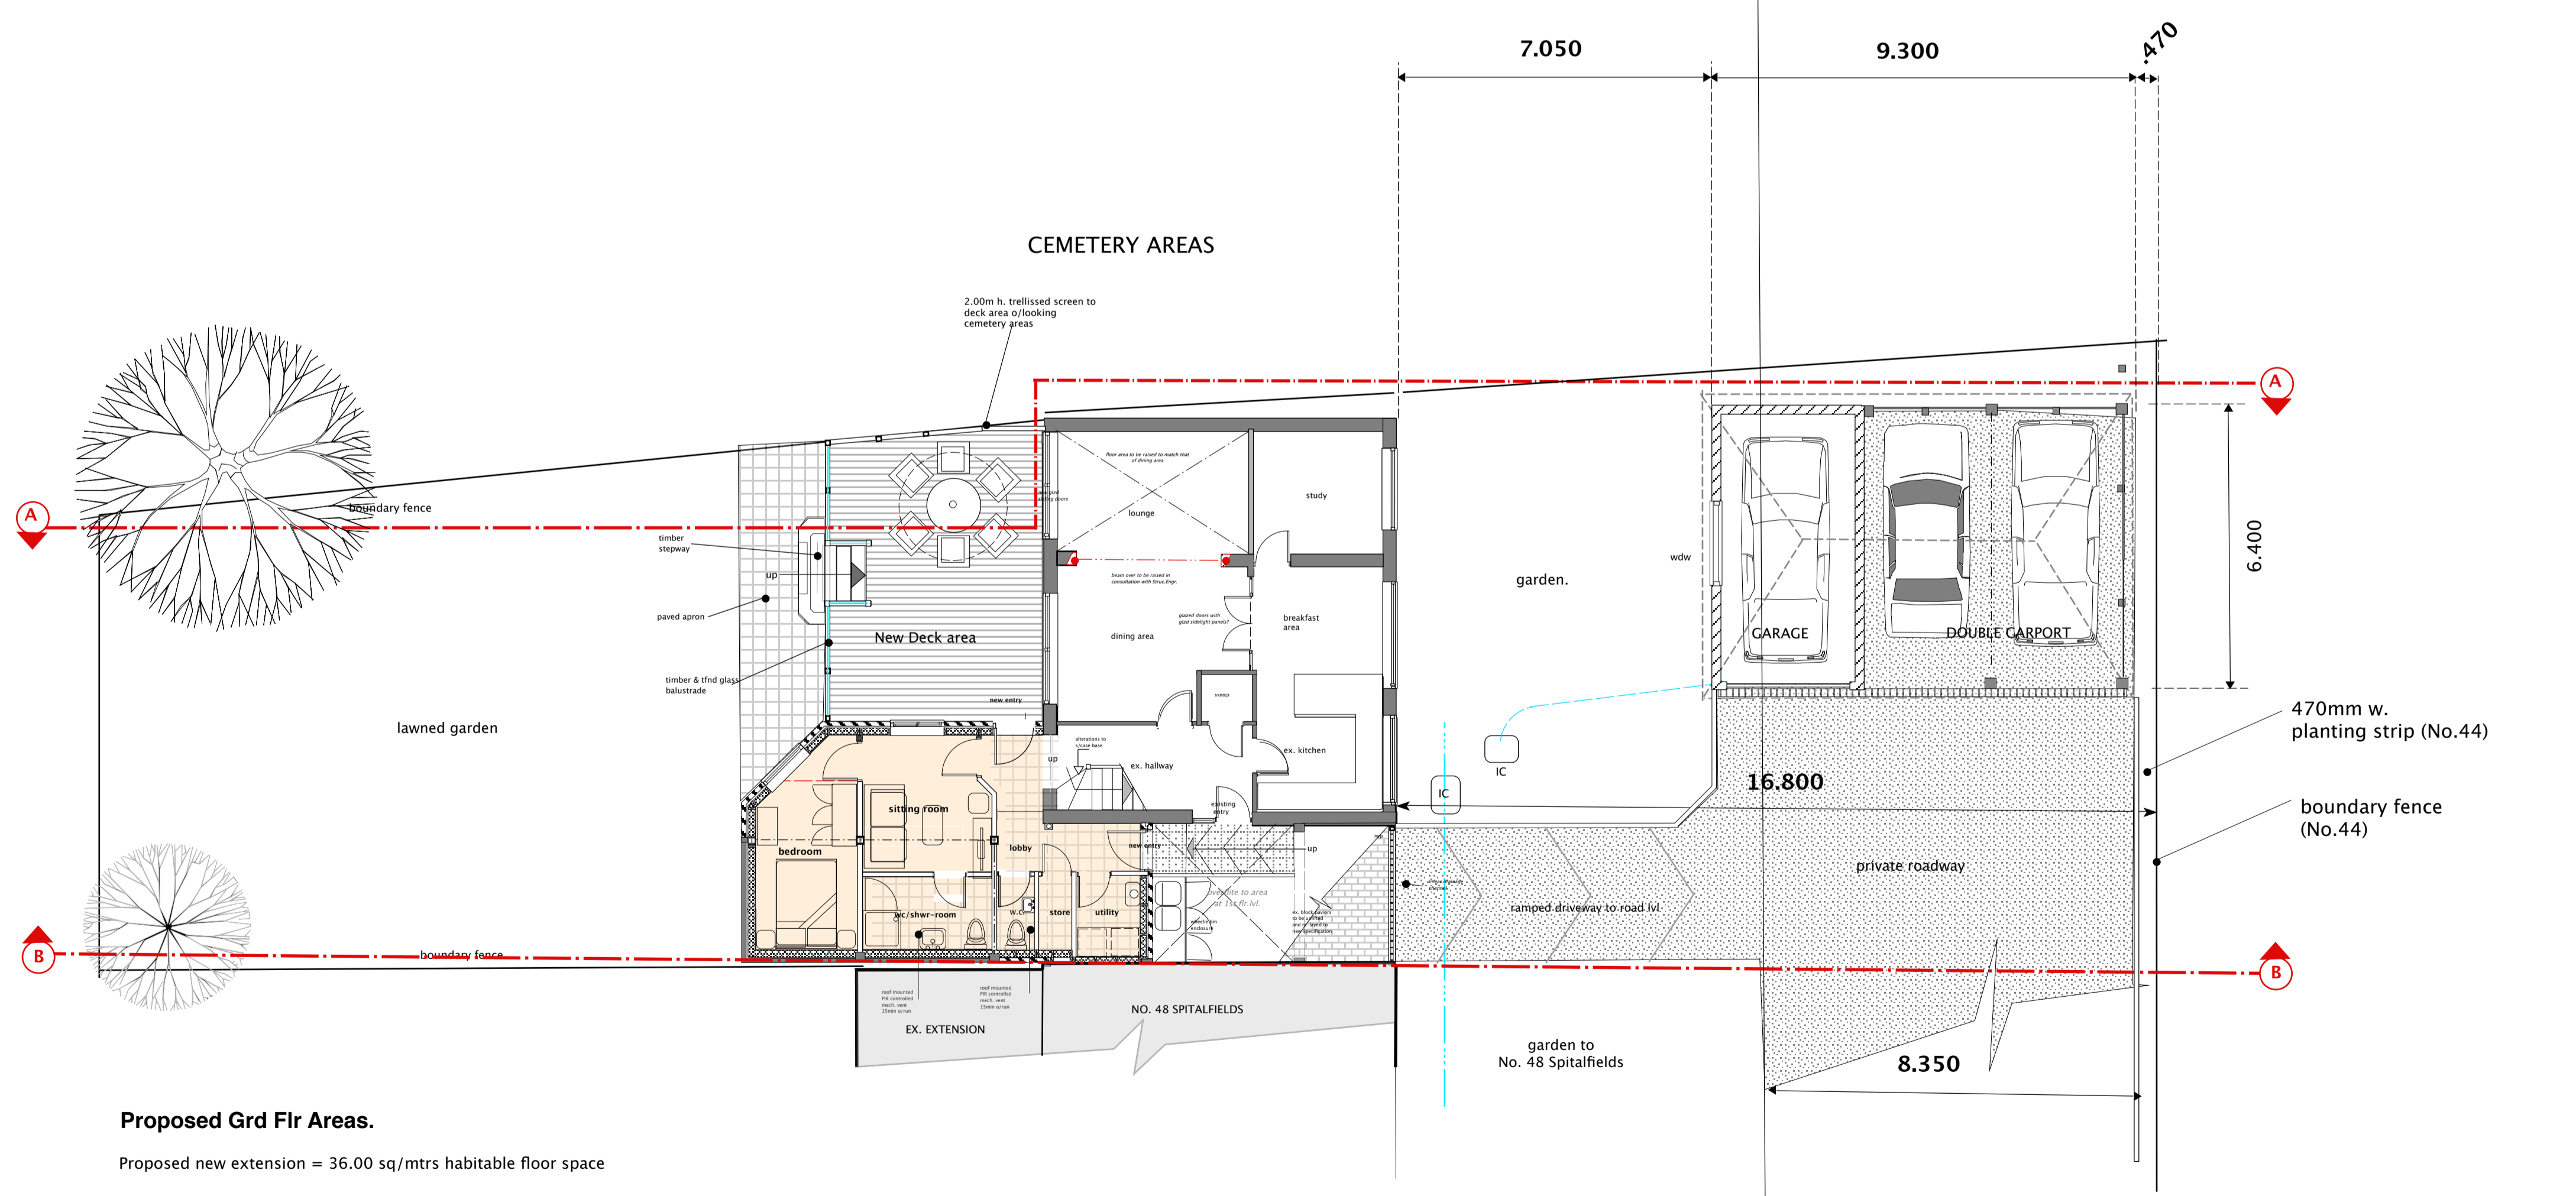

Proposed Grd Flr Areas.
Proposed new extension = 36.00 sq/mtrs habitable floor space

Alterations to Ex. private garage at rear to form living accomodation with open double carport to front garden areas.

Ms. S. HOVINGA
46, Spitalfields
Yarm
Stockton-on-Tees
Cleveland

EXISTING & PROPOSED
SITE PLAN
GRD FLR AREAS

Scale 1:100
Plan No. 001 Nov.2013

CHRISTOPHER
BAILEY
Architectural + Interior + Conceptual
By appointment
+44(0)1642-653286