





THIS IS NOT A WORKING DRAWING

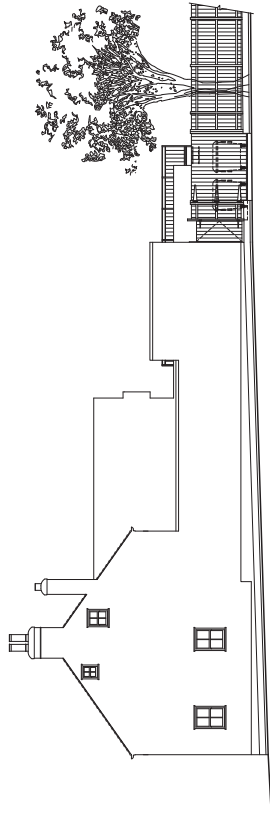


PROPOSED SIDE ELEVATION  
SHOWING BOUNDARY WALL

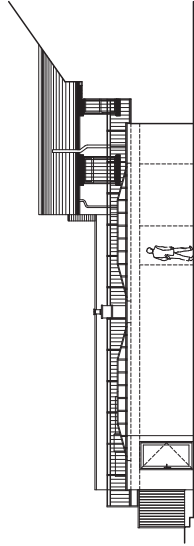

PROPOSED REAR ELEVATION  
SHOWING BOUNDARY WALL

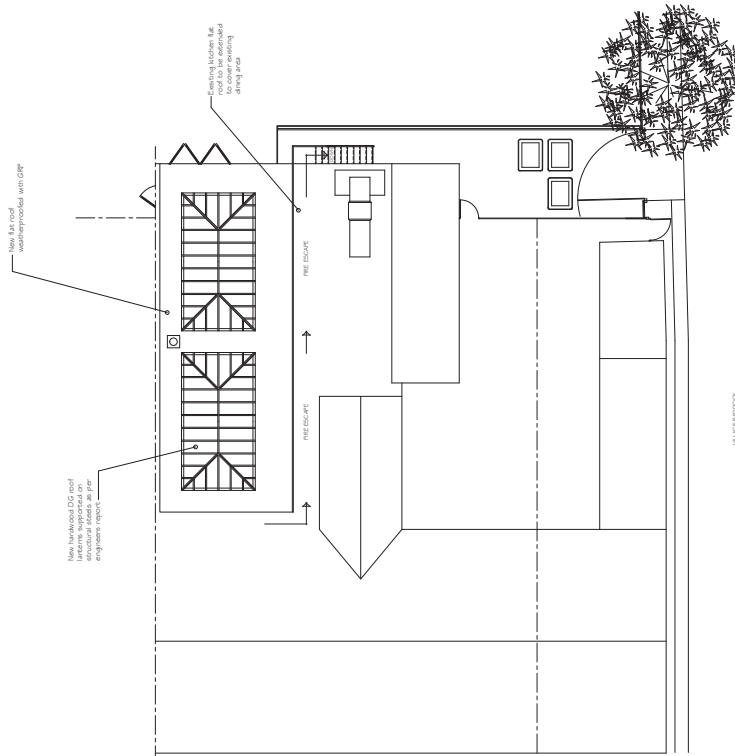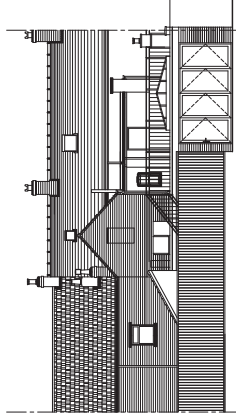

VECTRO PROVIDED

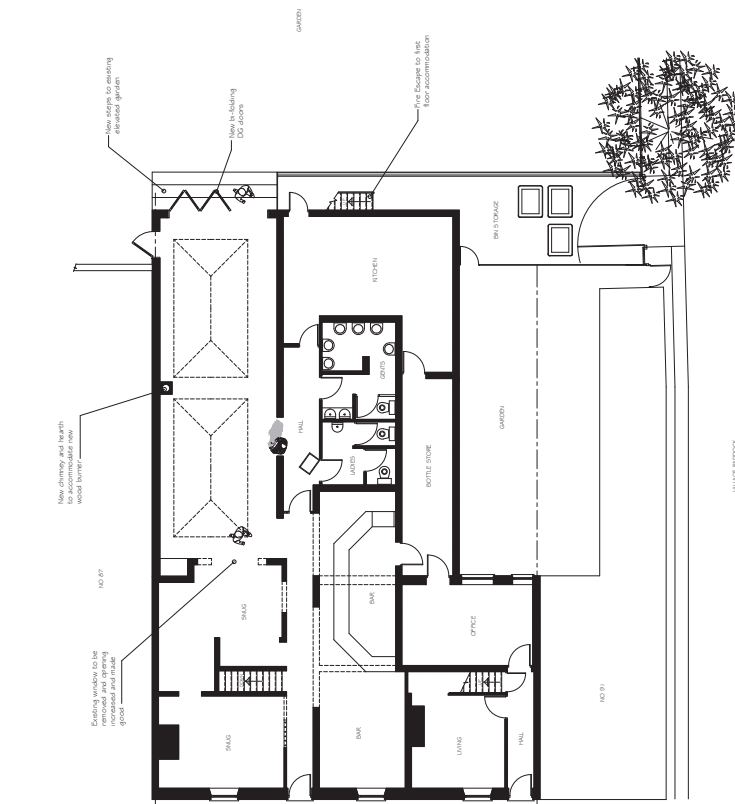

VECTRO PROVIDED

PROPOSED ROOF PLAN

PROPOSED GROUND FLOOR PLAN

VECTRO VIVO LIMITED, THE OLD OFFICES, UPTON NOOK, CLEVELAND TS16 0LA. TEL: 01642 756600. WWW.VETROVIVO.CO.UK

VECTRO VIVO LIMITED, THE OLD OFFICES, UPTON NOOK, CLEVELAND TS16 0LA. TEL: 01642 756600. WWW.VETROVIVO.CO.UK

PROJECT  
PROPOSED ALTERATIONS AT  
THE MASHAM PUBLIC HOUSE  
HARTLEPOOL

CLIENT  
MR J EDDY

DRAWING TITLE  
PROPOSED PLANS & ELEVATIONS

REV	DESCRIPTION	DATE
A		
B		
C		
D		

**VETRO VIVO LIMITED**  
The Old Offices  
Upton Nook  
Cleveland TS16 0LA  
Telephone: 01642 756600  
WWW.VETROVIVO.CO.UK

SCALE 1 : 100 (UND) ON A1	DATE AUG 2014
DRAWING NUMBER VV / 566 / 02	REV