


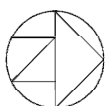



The information contained in this document is confidential and intended solely for the use of the individual or entity to whom it is addressed. If you have received this document by mistake, please notify the sender immediately by e-mail. This information is the property of Ellis Healey Architecture and Planning. It is not to be distributed, copied, or used for any other purpose without the prior written consent of Ellis Healey Architecture and Planning.



**SCHEDULE OF ACCOMMODATION**

TYPE	NO.	SQ. M.
TYPE 1 - 3 BED	16	1,600
TYPE 2 - 3 BED	20	2,000
TYPE 3 - 3 BED	18	1,800
TYPE 4 - 3 BED	7	700
TYPE 5 - 3 BED	5	500
TYPE 6 - 3 BED	8	800
TYPE 7 - 3 BED	10	1,000
<b>TOTAL</b>	<b>84</b>	<b>8,400</b>
<b>FEATL/GIA</b>		<b>2,463 SQM</b>

**ellis healey**  
**architecture**  
**PLANNING**


PROJECT: PROJECT MANAGER  
 ADDRESS: 1234567890  
 PHONE: 01234 567890  
 EMAIL: info@ellishealey.com

DATE: 12/2023  
 DRAWING NO: 12345  
 SCALE: 1:500







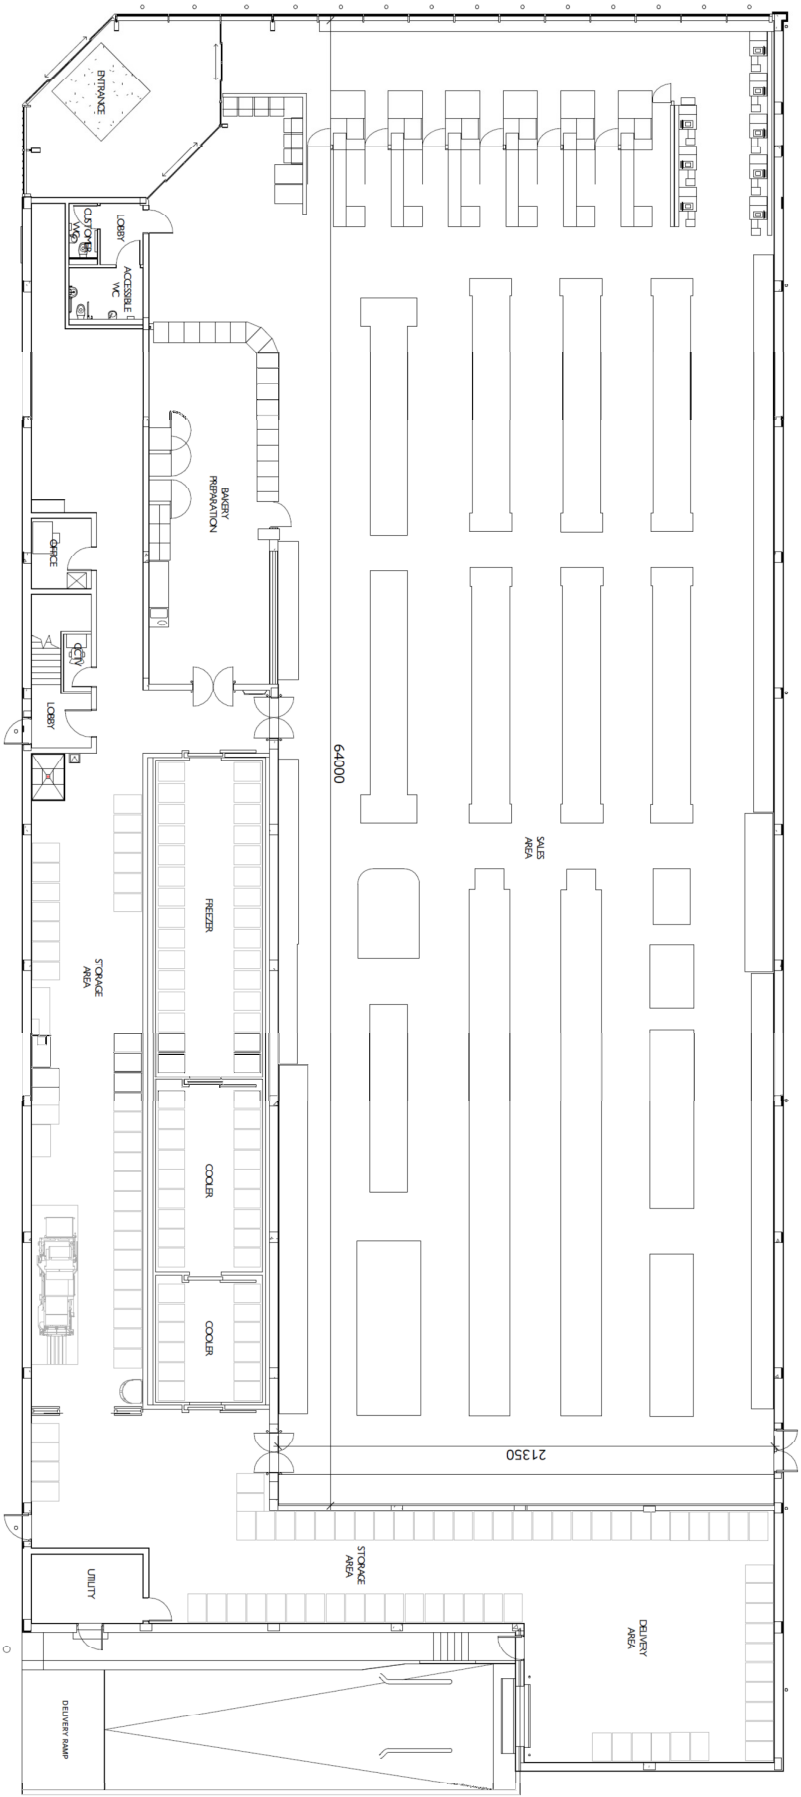

10712/2023/Bakery/Residential/Planning/12/9/16/22/2154/AC001/1/04

Status **Planning**

Project **Lidl - Norton, Stockton**


Drawing **Proposed Ground Floor Plan**

Project No. **06858 - 24** Dwg. No. **AC00/GAR001** Rev. **4**

Scale at A3 **1 : 200** Drawn **DWW/checked KDH**

this drawing is copyright - check all dimensions on site - inform architect / or of any discrepancies - work to figured dimensions only - do not scale



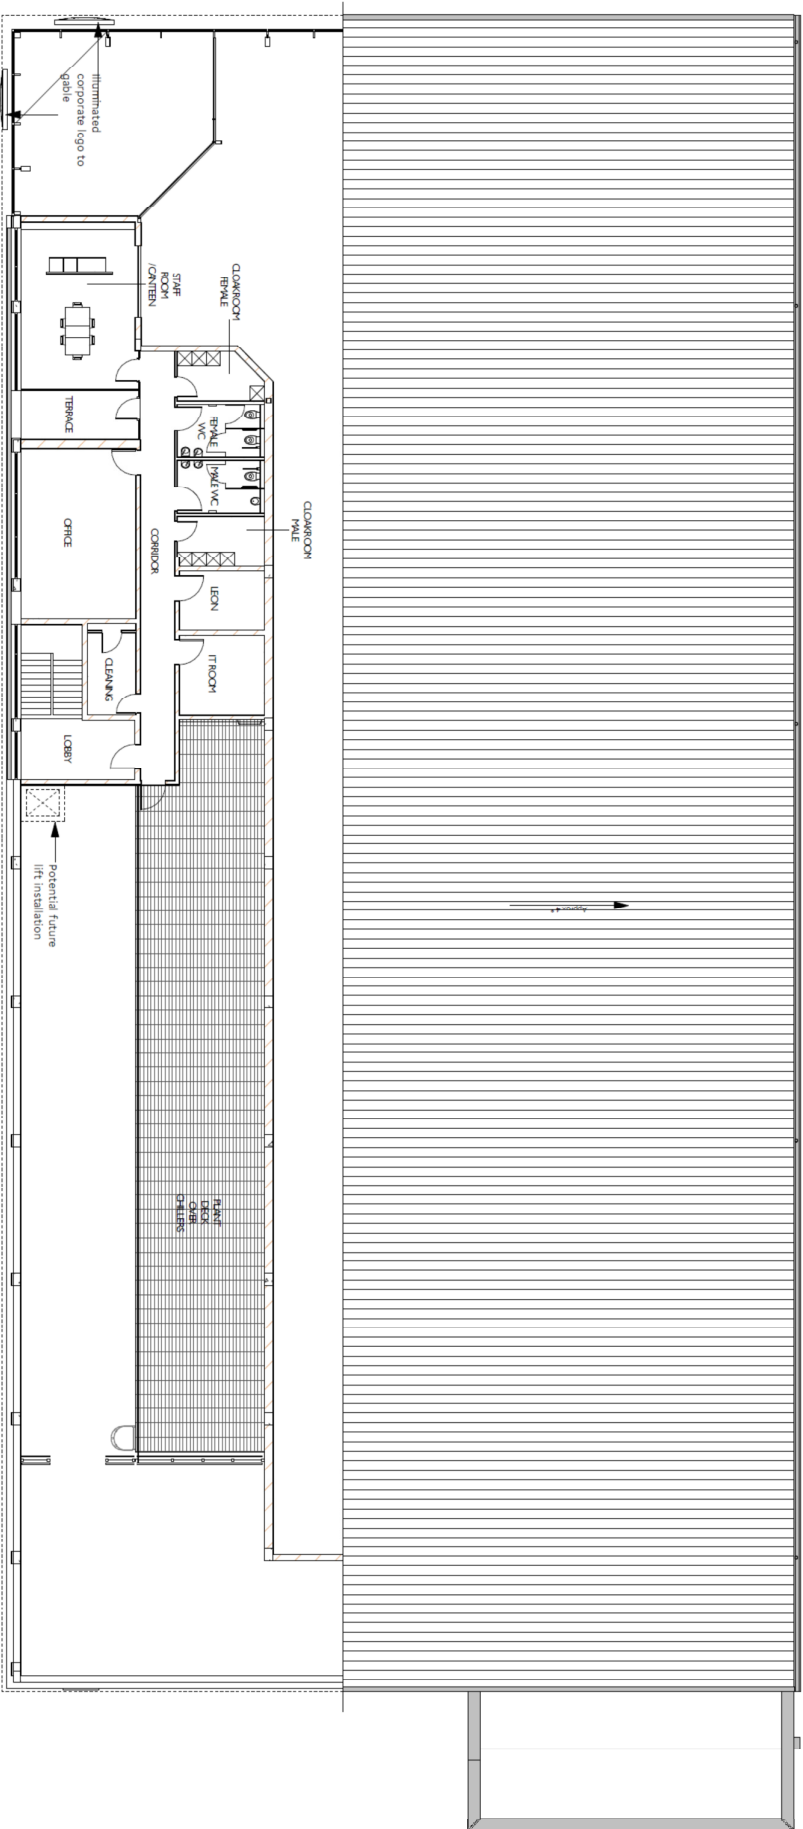

1:200 DWG No. A(00)/CAP101 Rev. 3

Studio	<b>Panning</b>
Project	<b>Lidl - Norton, Stockton</b>
Drawing	<b>Proposed first floor Plan</b>
Project No.	<b>06858 - 24</b>
DWG No.	<b>A(00)/CAP101</b>
Rev.	<b>3</b>
Scale at A3	<b>1 : 200</b>
Drawn	<b>DWW/checked</b>
	<b>KDH</b>

This drawing is copyright - check all dimensions on this - inform architect / use of any discrepancies - work to figure dimensions only - do not scale

