

AMETHYST HOMES HOUSE TYPE E: THE COLDSTREAM

All drawings are to be read in conjunction with specification.




PROPERTY MISDESCRIPTIONS ACT 1991
(Warning to House Purchasers)
These drawings, and their contents, are for 'Construction' purposes only and may be subject to change at any time.
Alterations and Variations may occur during the construction process, and therefore the layout, form, content, and dimensions of the completed construction may vary from that shown on these drawings.
Every effort is made to constantly update the information shown however there may be situations of unavoidable delay due to changes in Statutory Regulations and/or re-planning. Purchasers are advised to check with the Sales Team to ascertain whether there have been any alterations to the printed information.




FRONT ELEVATION



REAR ELEVATION

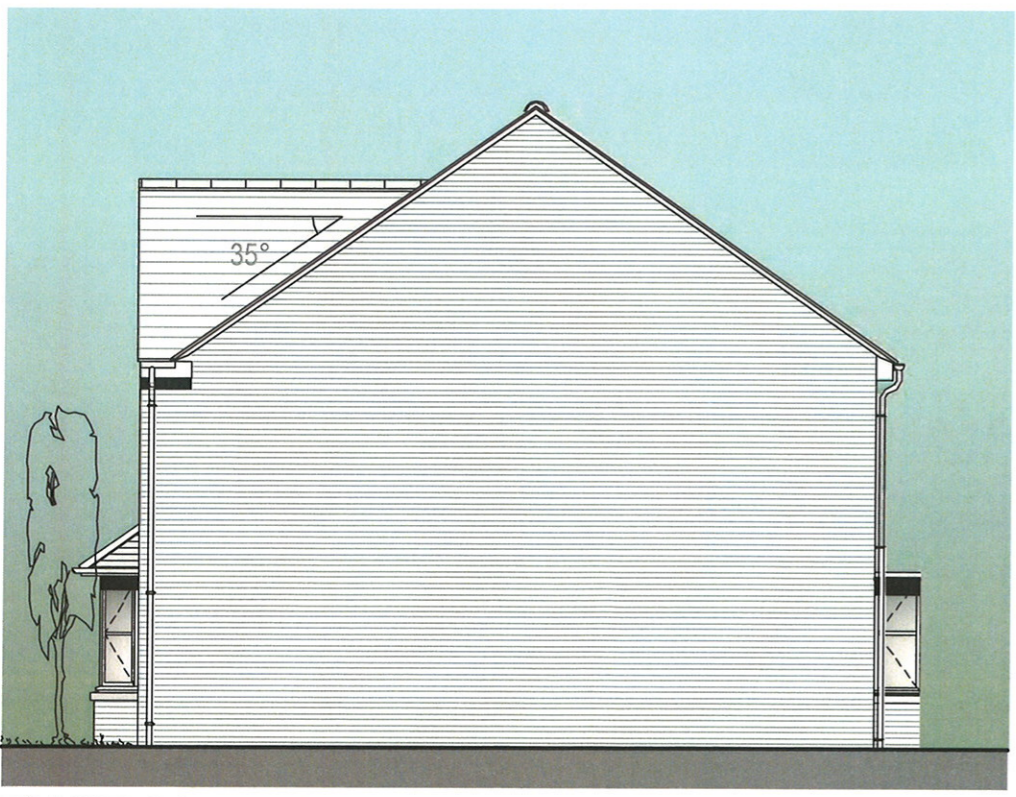

RIGHT GABLE ELEVATION

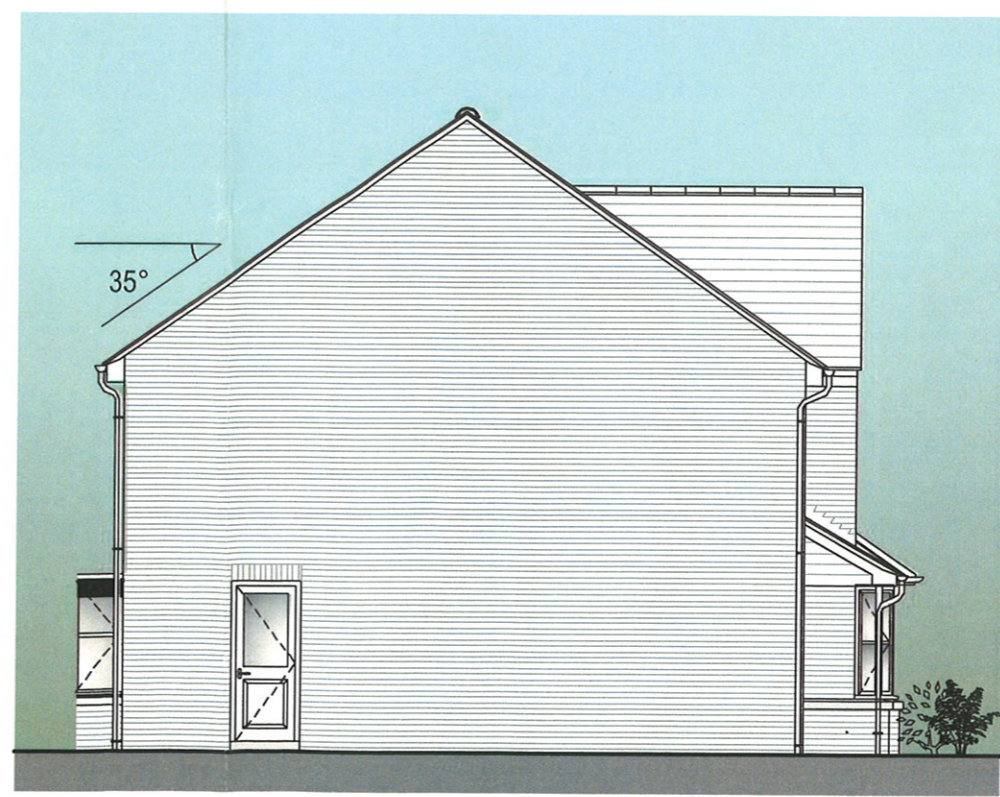

LEFT GABLE ELEVATION

REV	DATE	DESCRIPTION	BY	CHK
B	29.10.15	General drawing amendments to all House Types	DD	
A	12.08.15	Left gable revised to show front bay beyond entrance canopy.	TP	

MWE Mauchlen Weighman & Elphick Architects
Chartered Architects, Town Planning Consultants, Planning Supervisors, Project Managers
Heriot House, 12 Summerhill Terrace, Newcastle Upon Tyne, NE4 6EB
Telephone: (0191) 260 2299, Fax: (0191) 260 3340, Email: enquiries@mwearchitects.co.uk

Client: **Amethyst Homes**

STANDARD HOUSE TYPES

Description: **HOUSE TYPE E: The Coldstream**
PLANNING - ELEVATIONS

Project Ref: 12009	Dwg No: E-002
Scale: 1:100 @ A3	Rev: B
Date: November 2012	
Drawn by: TSP	
Checked by:	Date:

STOCKTON BOROUGH COUNCIL
PLANNING
30 NOV 2012
DATE REC'D

PLANNING DRAWING - ELEVATIONS - 1-100 Scale @ A3

THIS DRAWING IS COPYRIGHT. CONTRACTORS MUST CHECK ALL DIMENSIONS ON SITE. ONLY FIGURED DIMENSIONS ARE TO BE WORKED FROM. DISCREPANCIES MUST BE REPORTED IMMEDIATELY TO THE ARCHITECTS BEFORE PROCEEDING.