

**GENERAL NOTES**


1. The drawing and the details herein are the copyright of MBH Design Studio Ltd. and must be used in accordance with the terms of the license agreement. No part of this drawing may be reproduced, stored in a retrieval system, or transmitted in any form or by any means, electronic, mechanical, photocopying, recording, or by any information storage and retrieval system, without the prior written permission of MBH Design Studio Ltd.

2. All drawings are to be read in conjunction with the Structural Engineering drawings and all related Architect's and other Consultant's information.

**NOTE:**


The Contractor is to note that this drawing is for planning purposes only. It is not to be used for construction. All drawings are to be read in conjunction with the Structural Engineering drawings and all related Architect's and other Consultant's information.

Any discrepancies are to be reported to the Architect immediately.

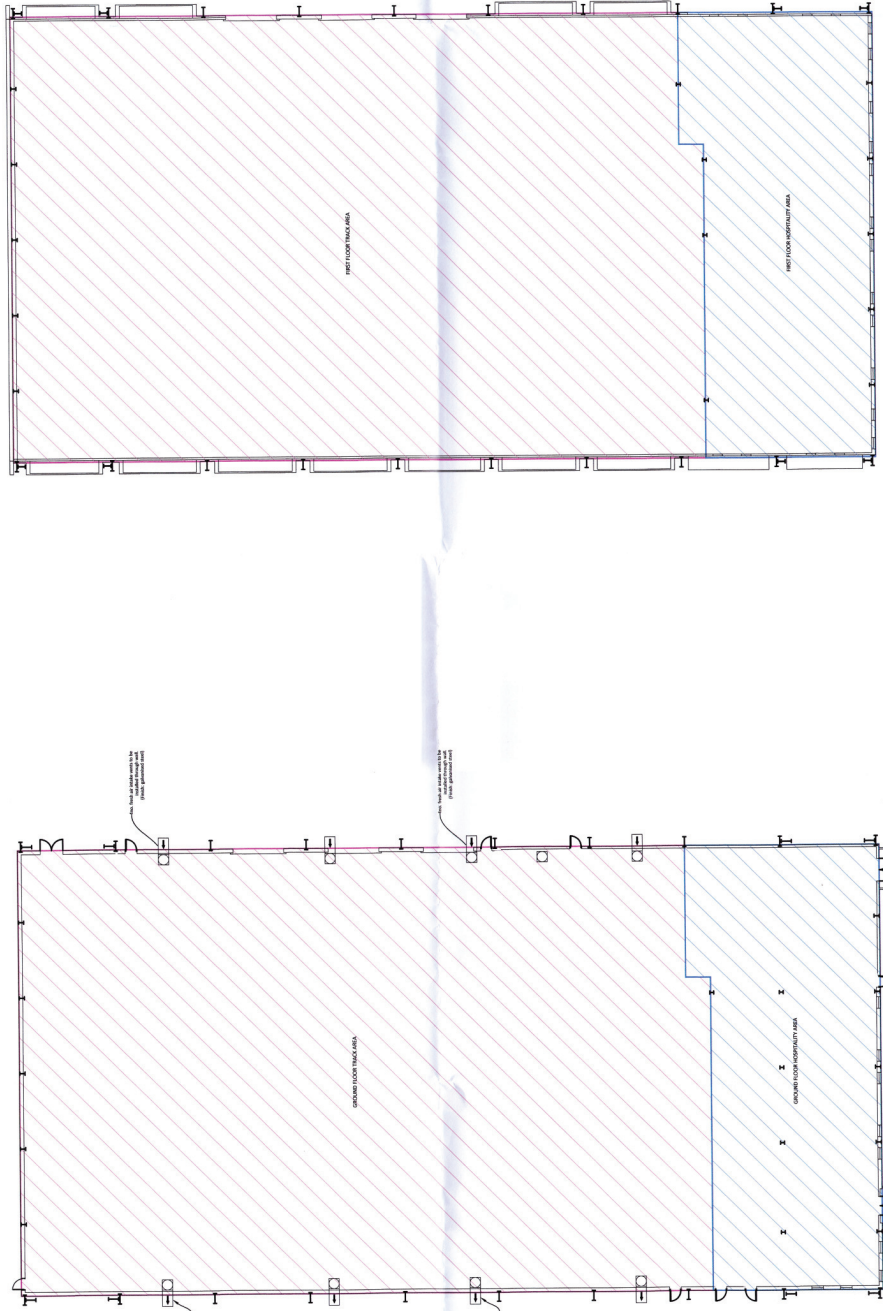

STOCKTON-ON-THEES COUNCIL  
PLANNING  
- 9 MAR 2017  
DATE RECEIVED

Track Area  
Hospitality Area

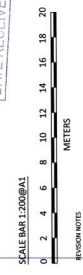

**REVISION NOTES**

Rev A: 11.02.2016 Addition of foundation details  
Rev B: 05.02.2017 Addition of floor on mezzanine level

**PLANNING**



MBH Design Studio Ltd.  
Riverside House, 20-22 Market Street, Stockton-on-Tees, Co. Durham, TS16 6BB  
www.mbhstudio.com T: 0191 531 3127 F: 0191 531 1545

**CLIENT**

TEAMSPOUR

PROJECT  
TEAMSPOUR MIDDLESBROUGH  
PORTRACK LANE  
PORTRACK INDUSTRIAL ESTATE,  
STOCKTON ON TEES

**PROPOSED**

GROUND & MEZZANINE FLOOR PLANS

DATE	SCALE	PAPER SIZE
20/12/2017	1:200	A1

DRAWN BY	CHECKED BY	DRAWING NUMBER	REV.
MS	RM	13340-PL-004	B

PROPOSED FIRST FLOOR PLAN  
SCALE 1:200 @ A1

PROPOSED GROUND FLOOR PLAN  
SCALE 1:200 @ A1