




| KEY LEGEND |                                     |
|------------|-------------------------------------|
|            | Water Ivory Render                  |
|            | Surrealist Cassius Clay Slate Tiles |
|            | Waverley External Light Oak         |
|            | Down Brick                          |
|            | Black & red highlights Windows      |
|            | Astonia Oak                         |
|            | Existing Leyland hedge              |

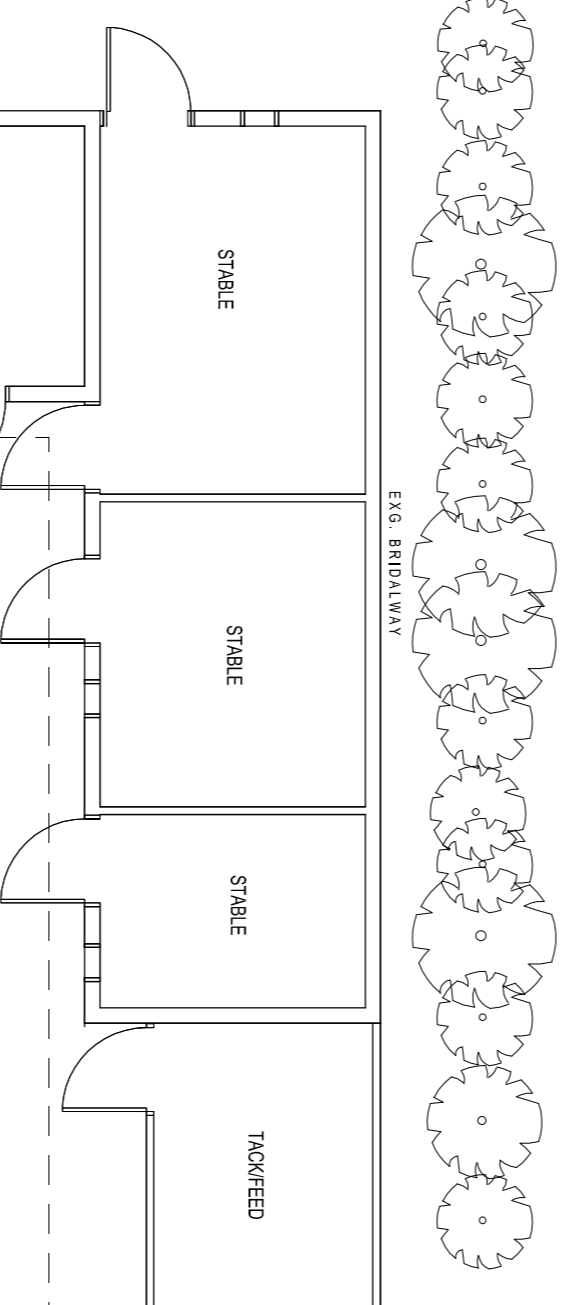

EXISTING STABLE BLOCK FLOOR PLAN  
Scale: 1:100

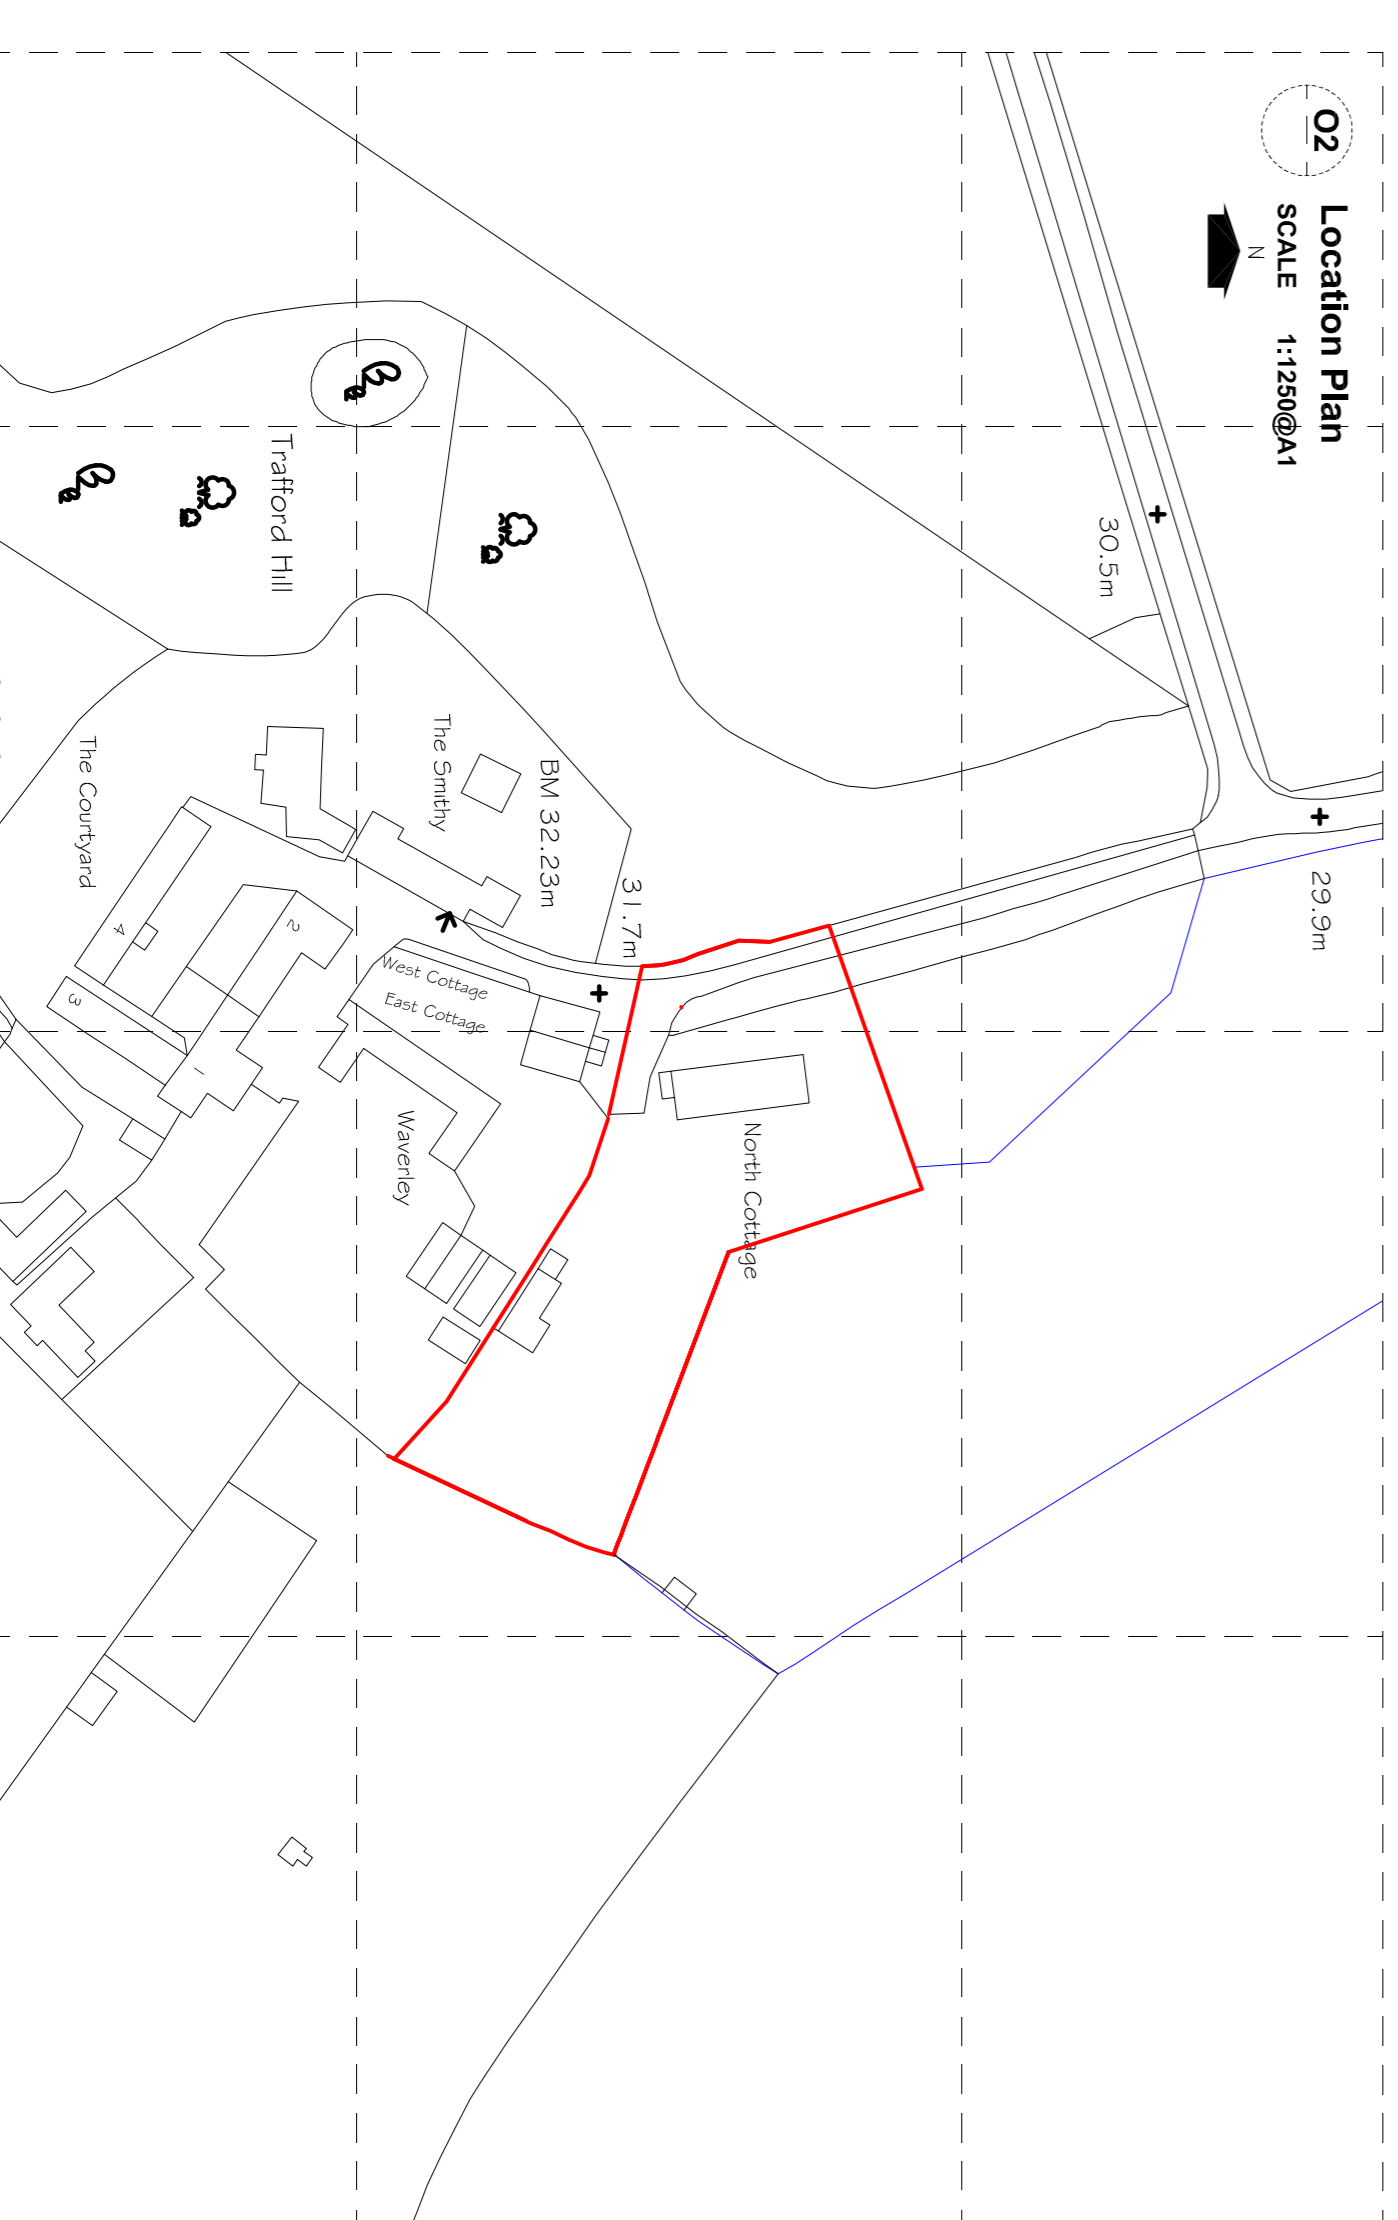

02 Location Plan  
SCALE 1:1250 @ A1

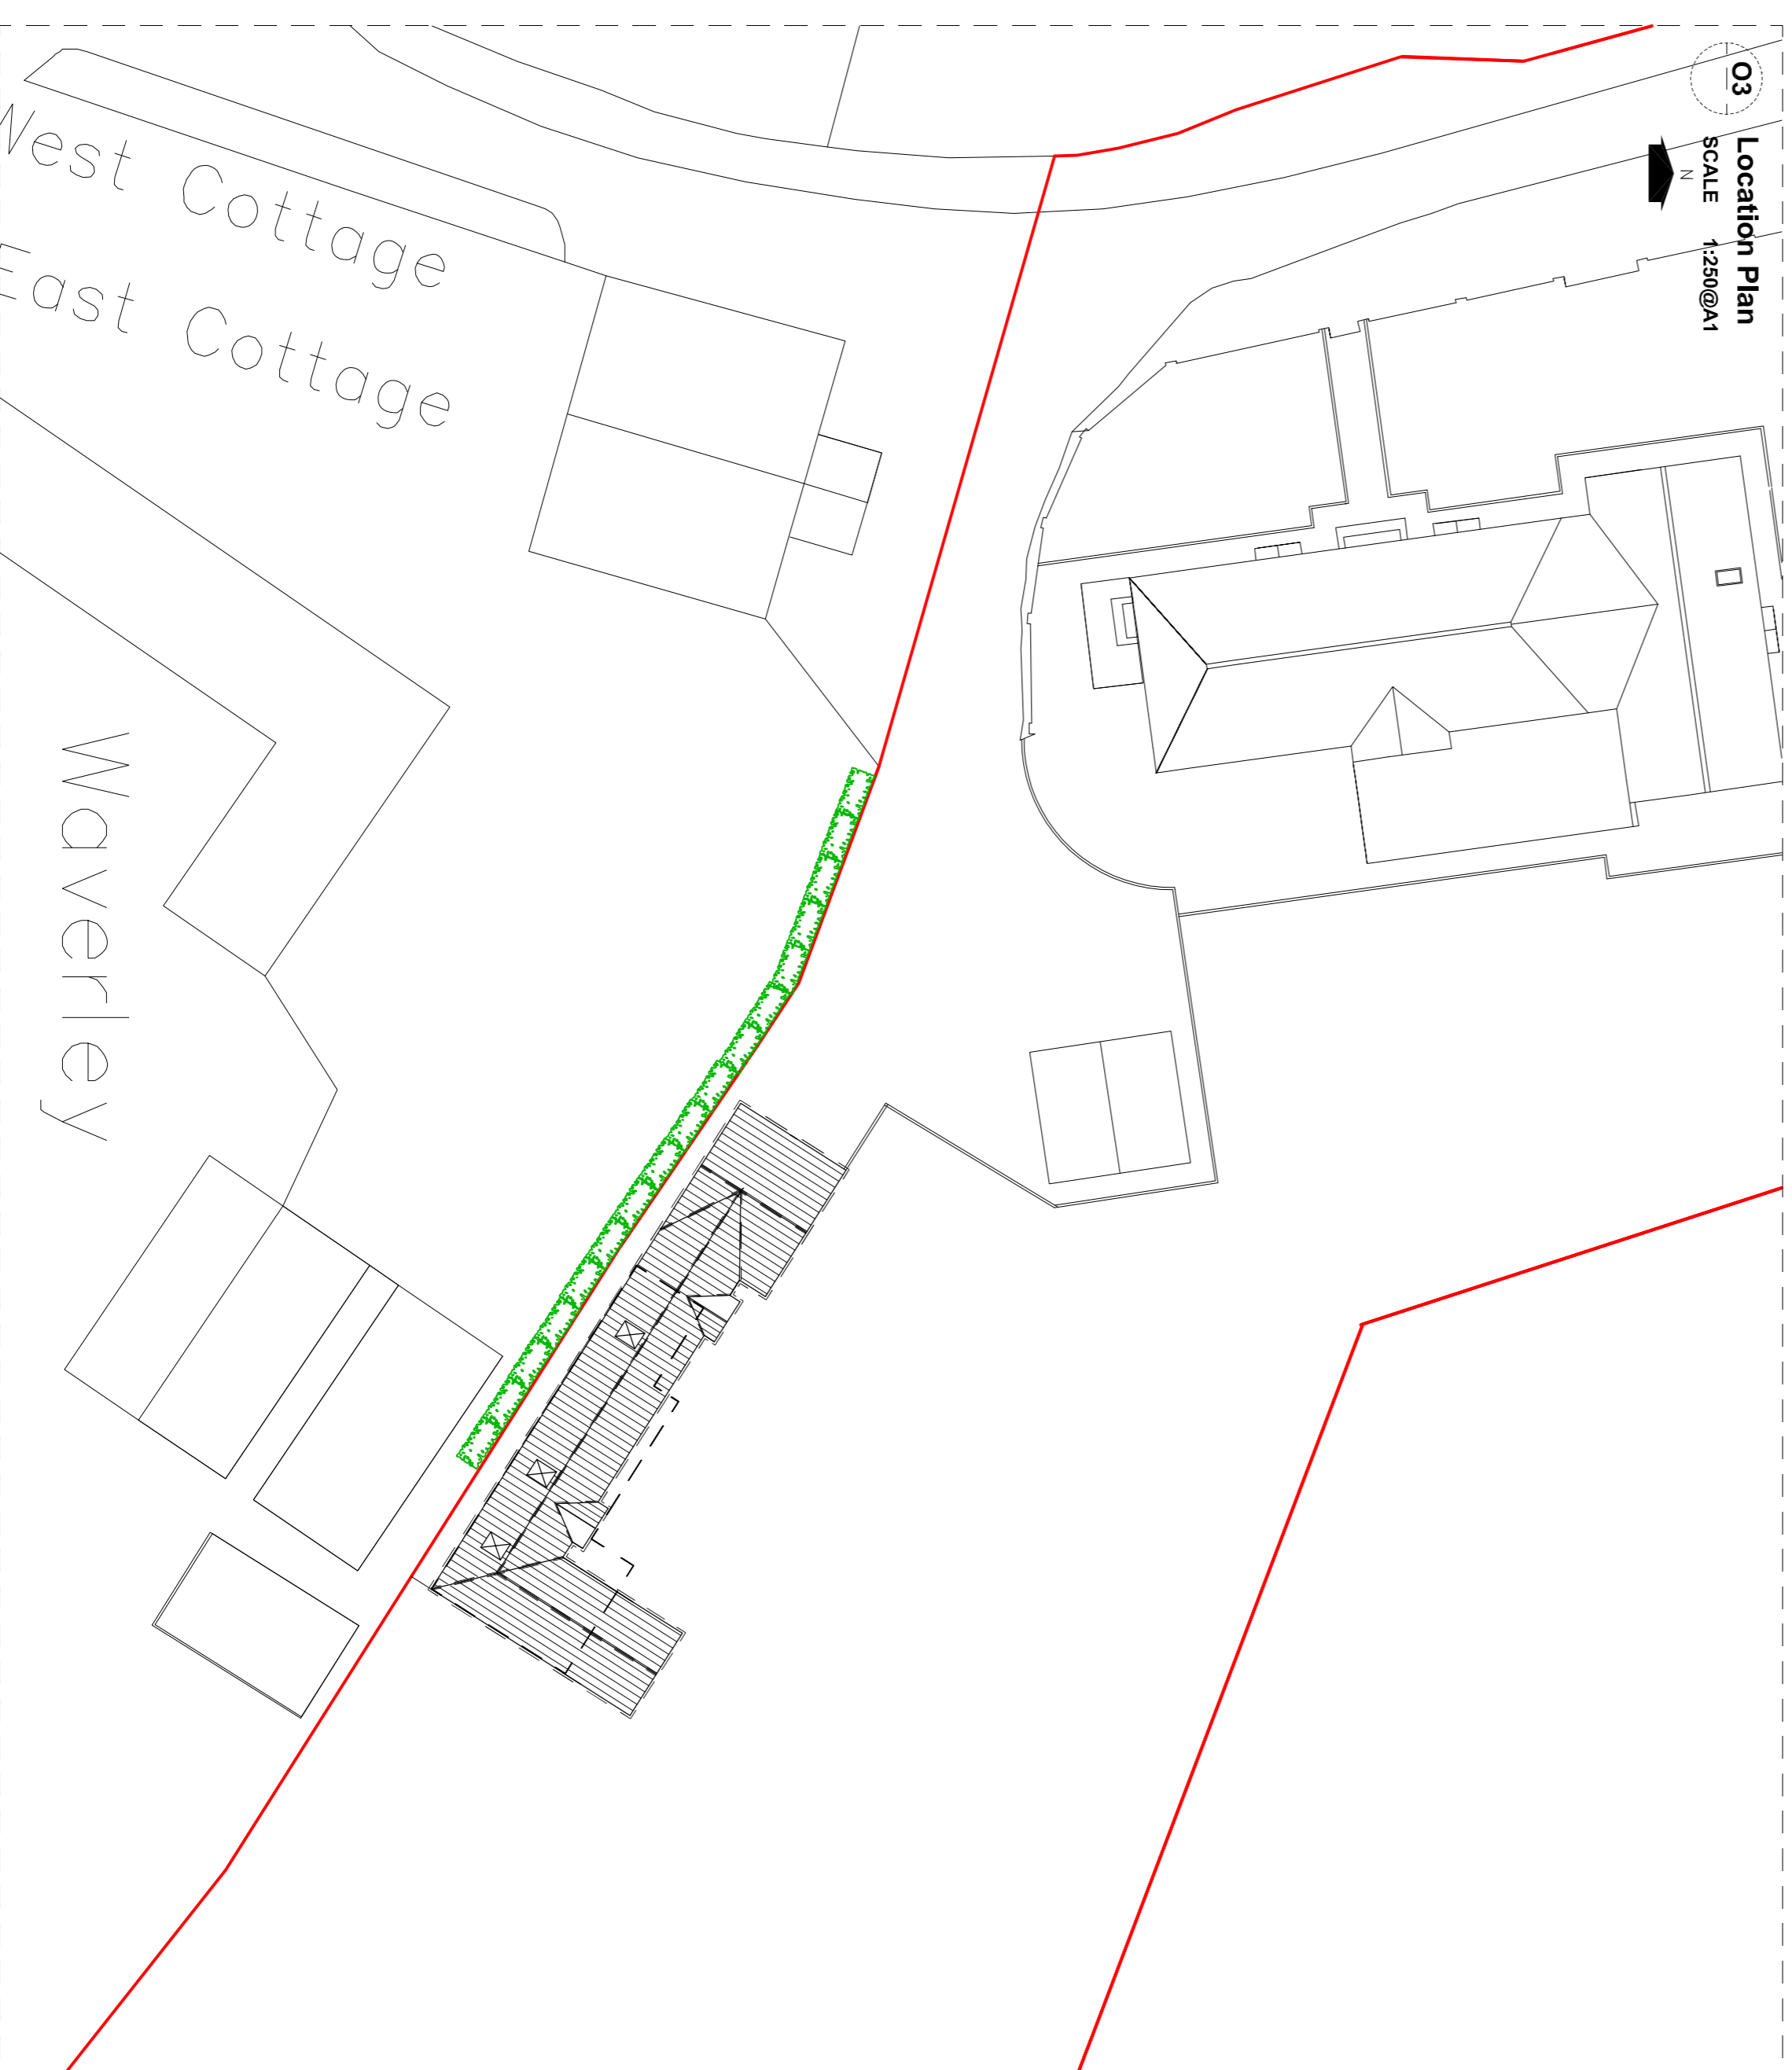

03 Location Plan  
SCALE 1:250 @ A1

**Copyright**  
The ownership of copyright is retained in accordance with the Copyright Designs and Patents Act 1988.  
Statutory Authority copies may be made only where it is in accordance with the provisions of the Copyright Designs and Patents Act 1988.  
(Making of Copies of Plans and Drawings) (Order) 1990.  
The moral right of TOTAL PLANNING SOLUTIONS (UK) LTD to be identified as the author of this work has been asserted.

**TOTAL PLANNING SOLUTIONS (UK)**  
5 ROMAN TERRACE, LINTHORPE,  
WIDEBOROUGH TS13 0PE  
Tel: 01453 547122  
Fax: 01453 547000  
Email: [info@totalplanning.co.uk](mailto:info@totalplanning.co.uk)  
Website: [www.totalplanning.co.uk](http://www.totalplanning.co.uk)  
Facebook: [Total Planning Solutions UK Ltd](https://www.facebook.com/totalplanning)

**PROJECT:** Residential Annex/office & double garage extension  
**DWG TITLE:** T/PS01/NC/2017/FdL Plans  
**LOCATION:** North Cottage, Traford Hill, Alsaby Road, Stockton

SCALE: 1:1250; 1:250; 1:100 @ A1  
DATE: 18th DECEMBER 2017  
DWG No: 001  
DRAWN BY: FF