

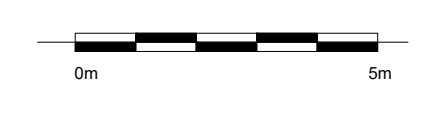


This drawing should not be scaled.  
All dimensions must be checked on site and contractor to report any omissions or errors to the contract administrator

NOTES

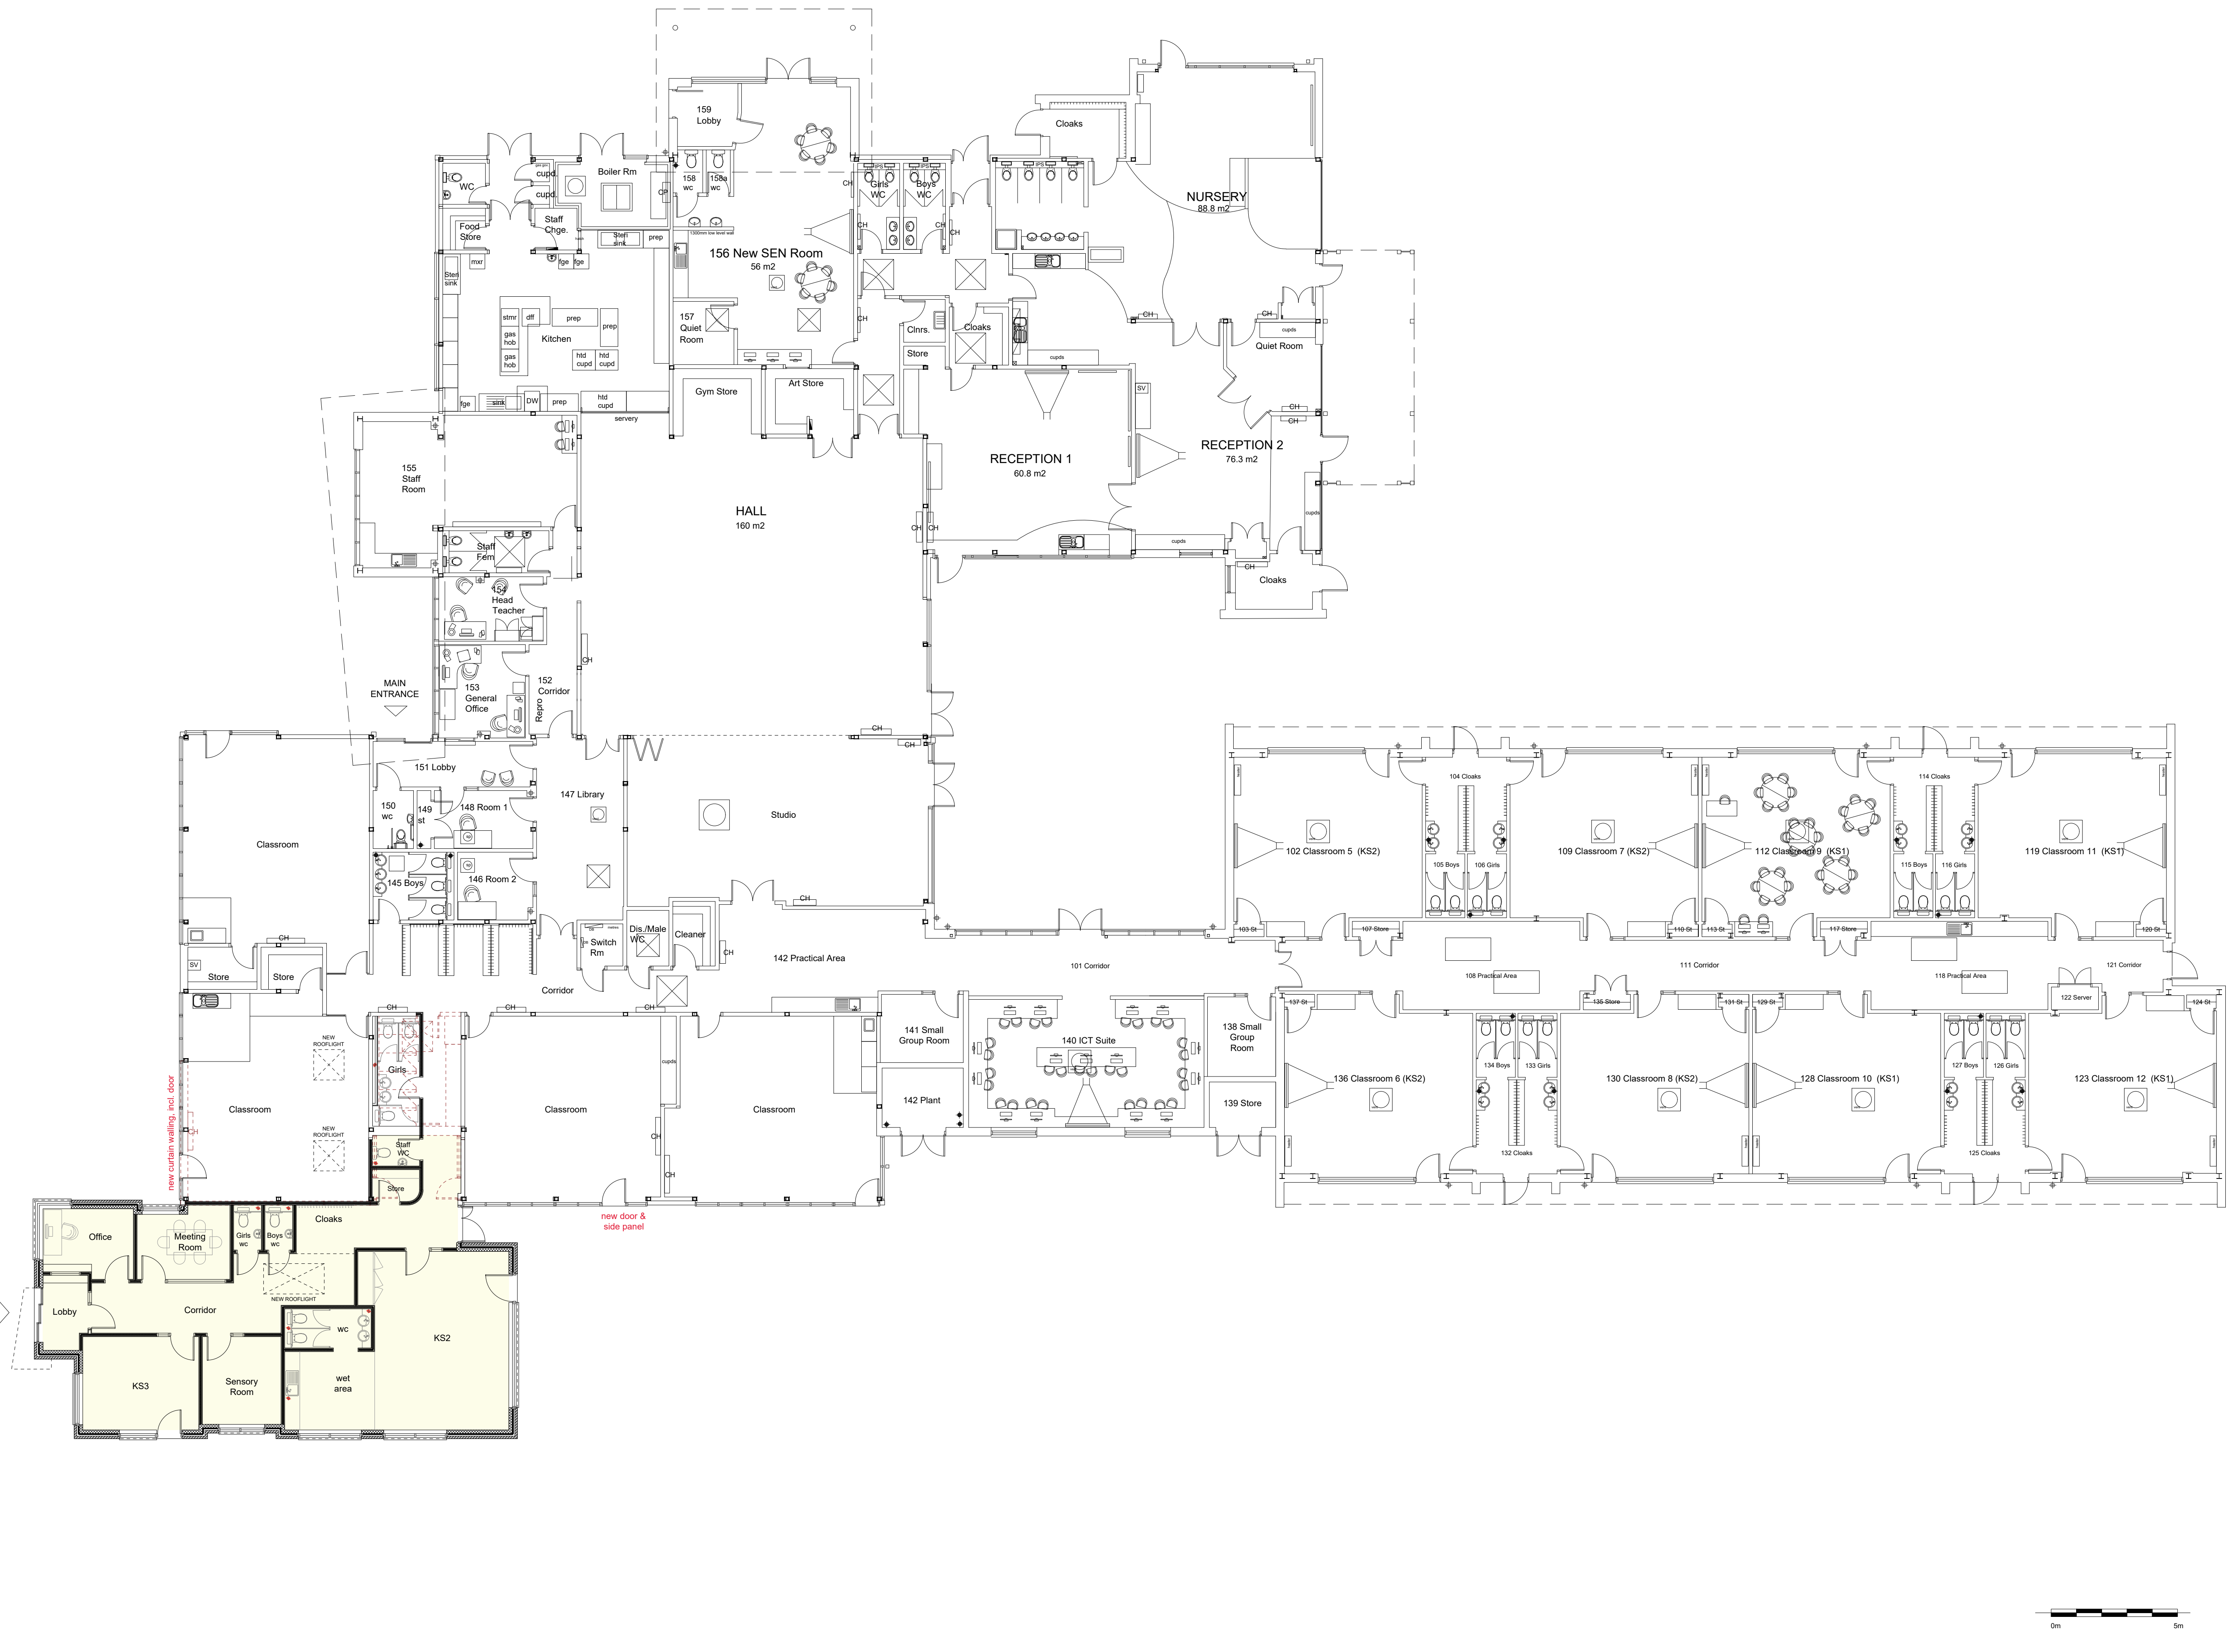

Rev	Description	Drn	Chk	Date
	PRELIMINARY <input type="checkbox"/>			
	APPROVAL <input checked="" type="checkbox"/>			
	INFORMATION <input type="checkbox"/>			
	TENDER <input type="checkbox"/>			
	CONSTRUCTION <input type="checkbox"/>			

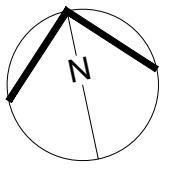

**Economic Growth & Development Services**  
 Director of Economic Growth & Development  
 Richard McGuckin B.Eng., C.Eng., F.I.C.E.  
 P.O. Box 226, Kingway House, Billingham, TS23 2YL  
 Tel: 01642 393939, email: egds@stockton.gov.uk

**Project**  
 Junction Farm Primary School  
 Butterfield Drive, Eaglescliffe  
 New SEN Provision

**Content**  
 Proposed Floor Plan  
 General Arrangement

Date	May 2018	Drng No.	A10918 - 105
Drawn	LN	Checked	MS
Scale	@ A1	Scale	1:125
Rev	-	Rev	-