

Note:
All dimensions must be checked on site
and not scaled from this drawing.

Planrite
Planning - building - project management consultant
2 Tamarisk Close Ingleby Barwick TS17 0SH
Telephone: 01642 650250
Mobile: 07512960623

STOCKTON BOROUGH COUNCIL
PLANNING
03 AUG 2018

DATE RECEIVED

A	Date	Revision

© copyright
 (A) Rear bedroom window to be replaced with patio door unit opening onto balcony. Side and balustrade in obscure glazing
 (B) July 30 Balcony removed. 1st floor extension added over garage area + tiled roof.

Client
PROPOSED



Job Title
BEDROOMS • BATHROOM AT FF
STUDY • HALL • GARAGE AT G F
28 MARK AVE
NORTON

Drawing Title


Scale 1:100 1:50

Date Drawn by *ML*


Drg. No. M A 00228	Rev. B	Rev. A
-----------------------	-----------	-----------

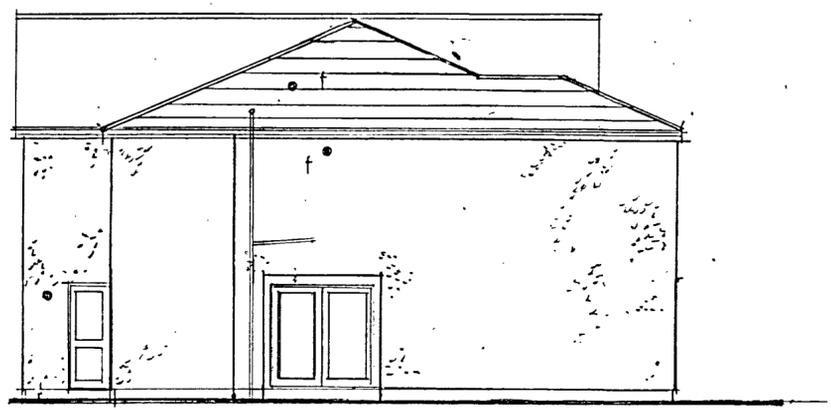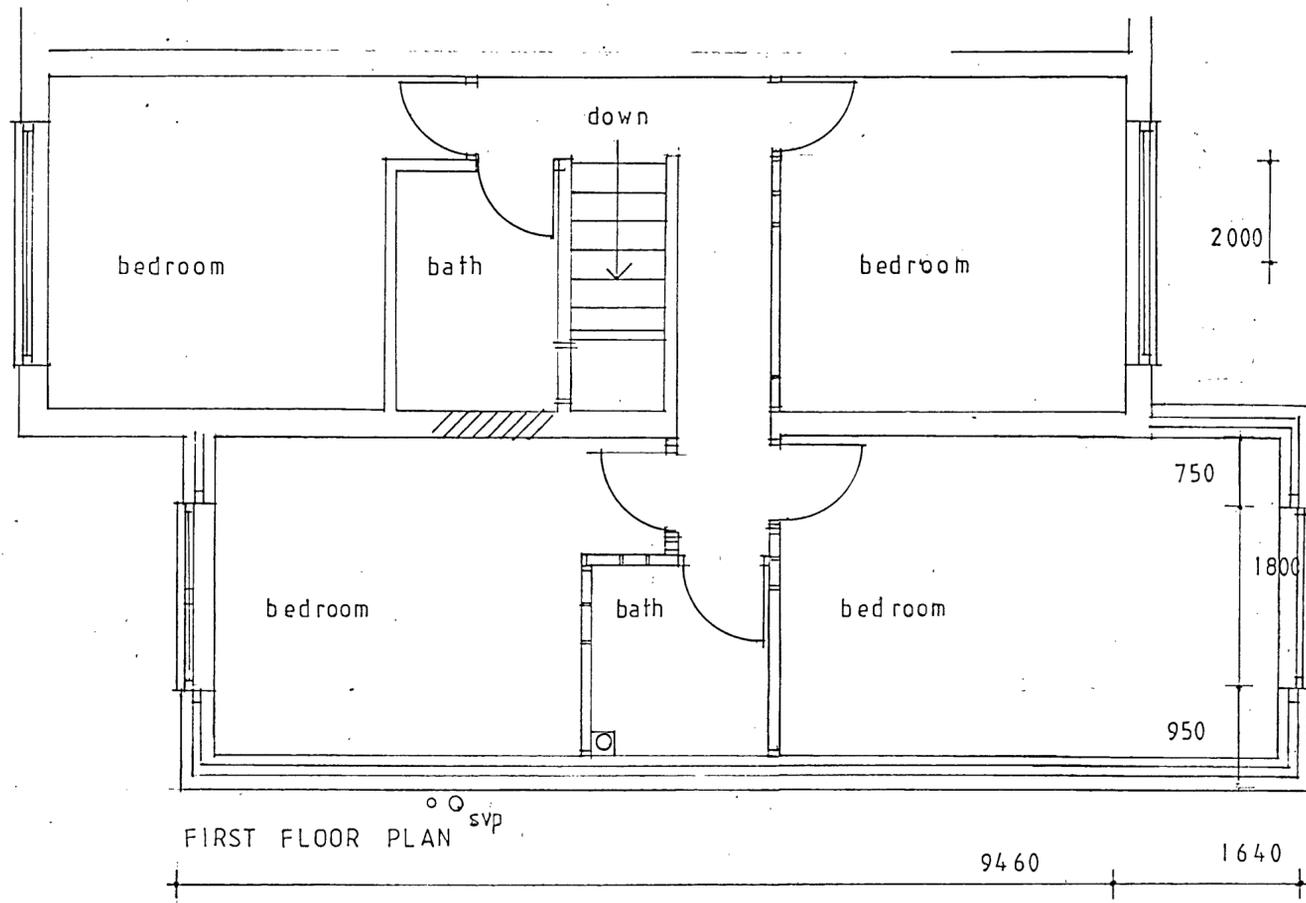


SIDE VIEW

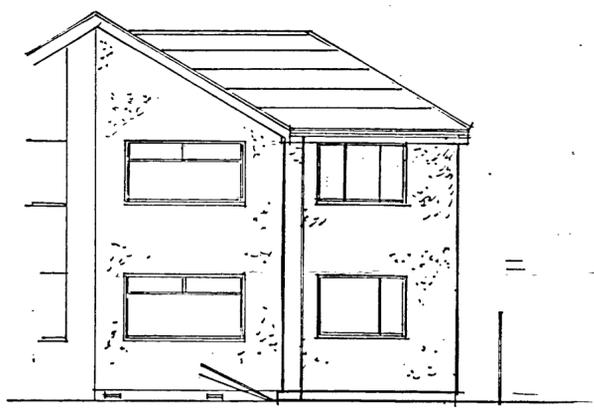

REAR VIEW

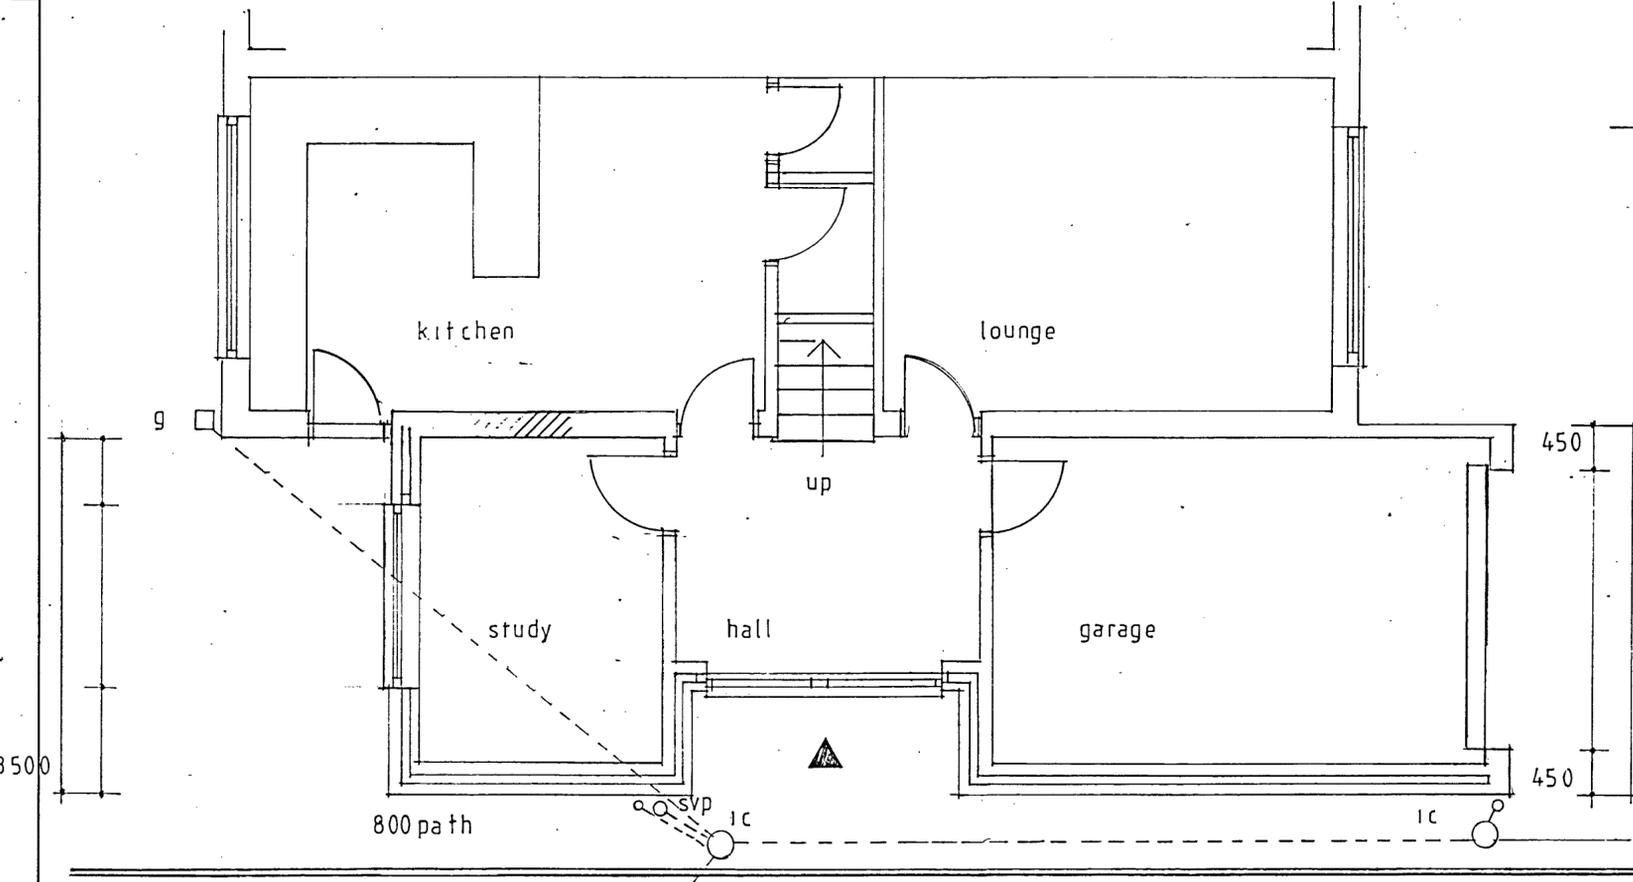

GROUND FLOOR PLAN

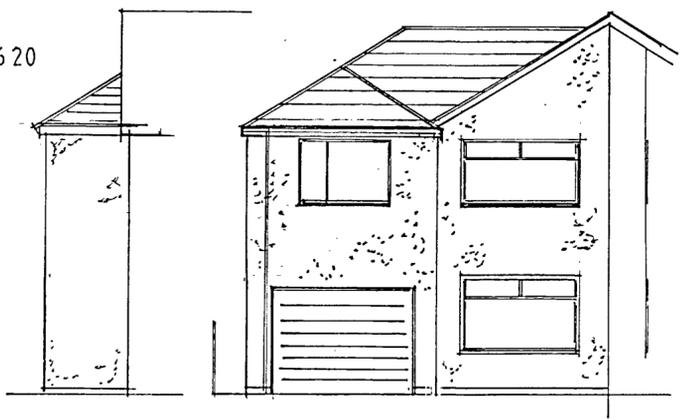

FRONT VIEW