



FIRST FLOOR PLAN




SIDE VIEW

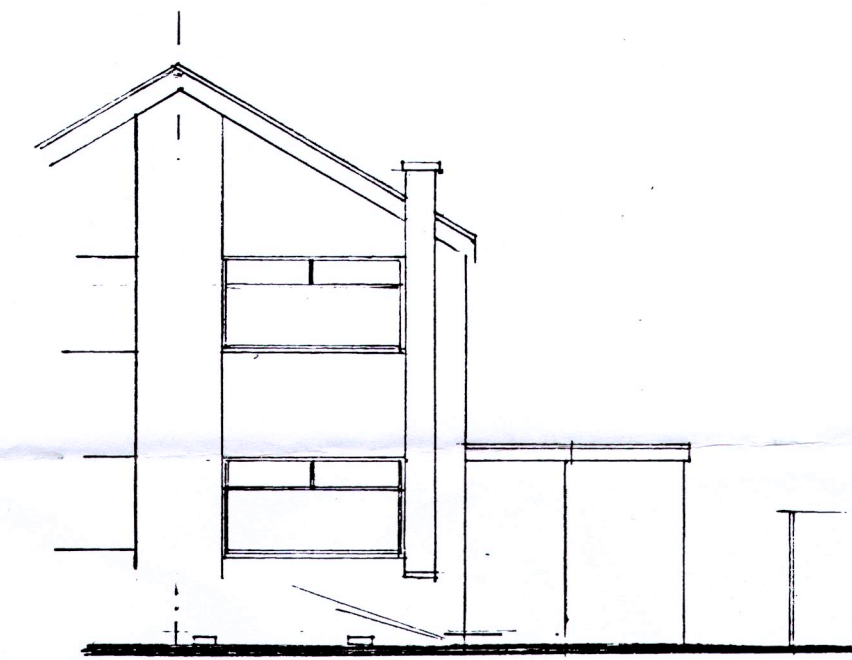

REAR VIEW

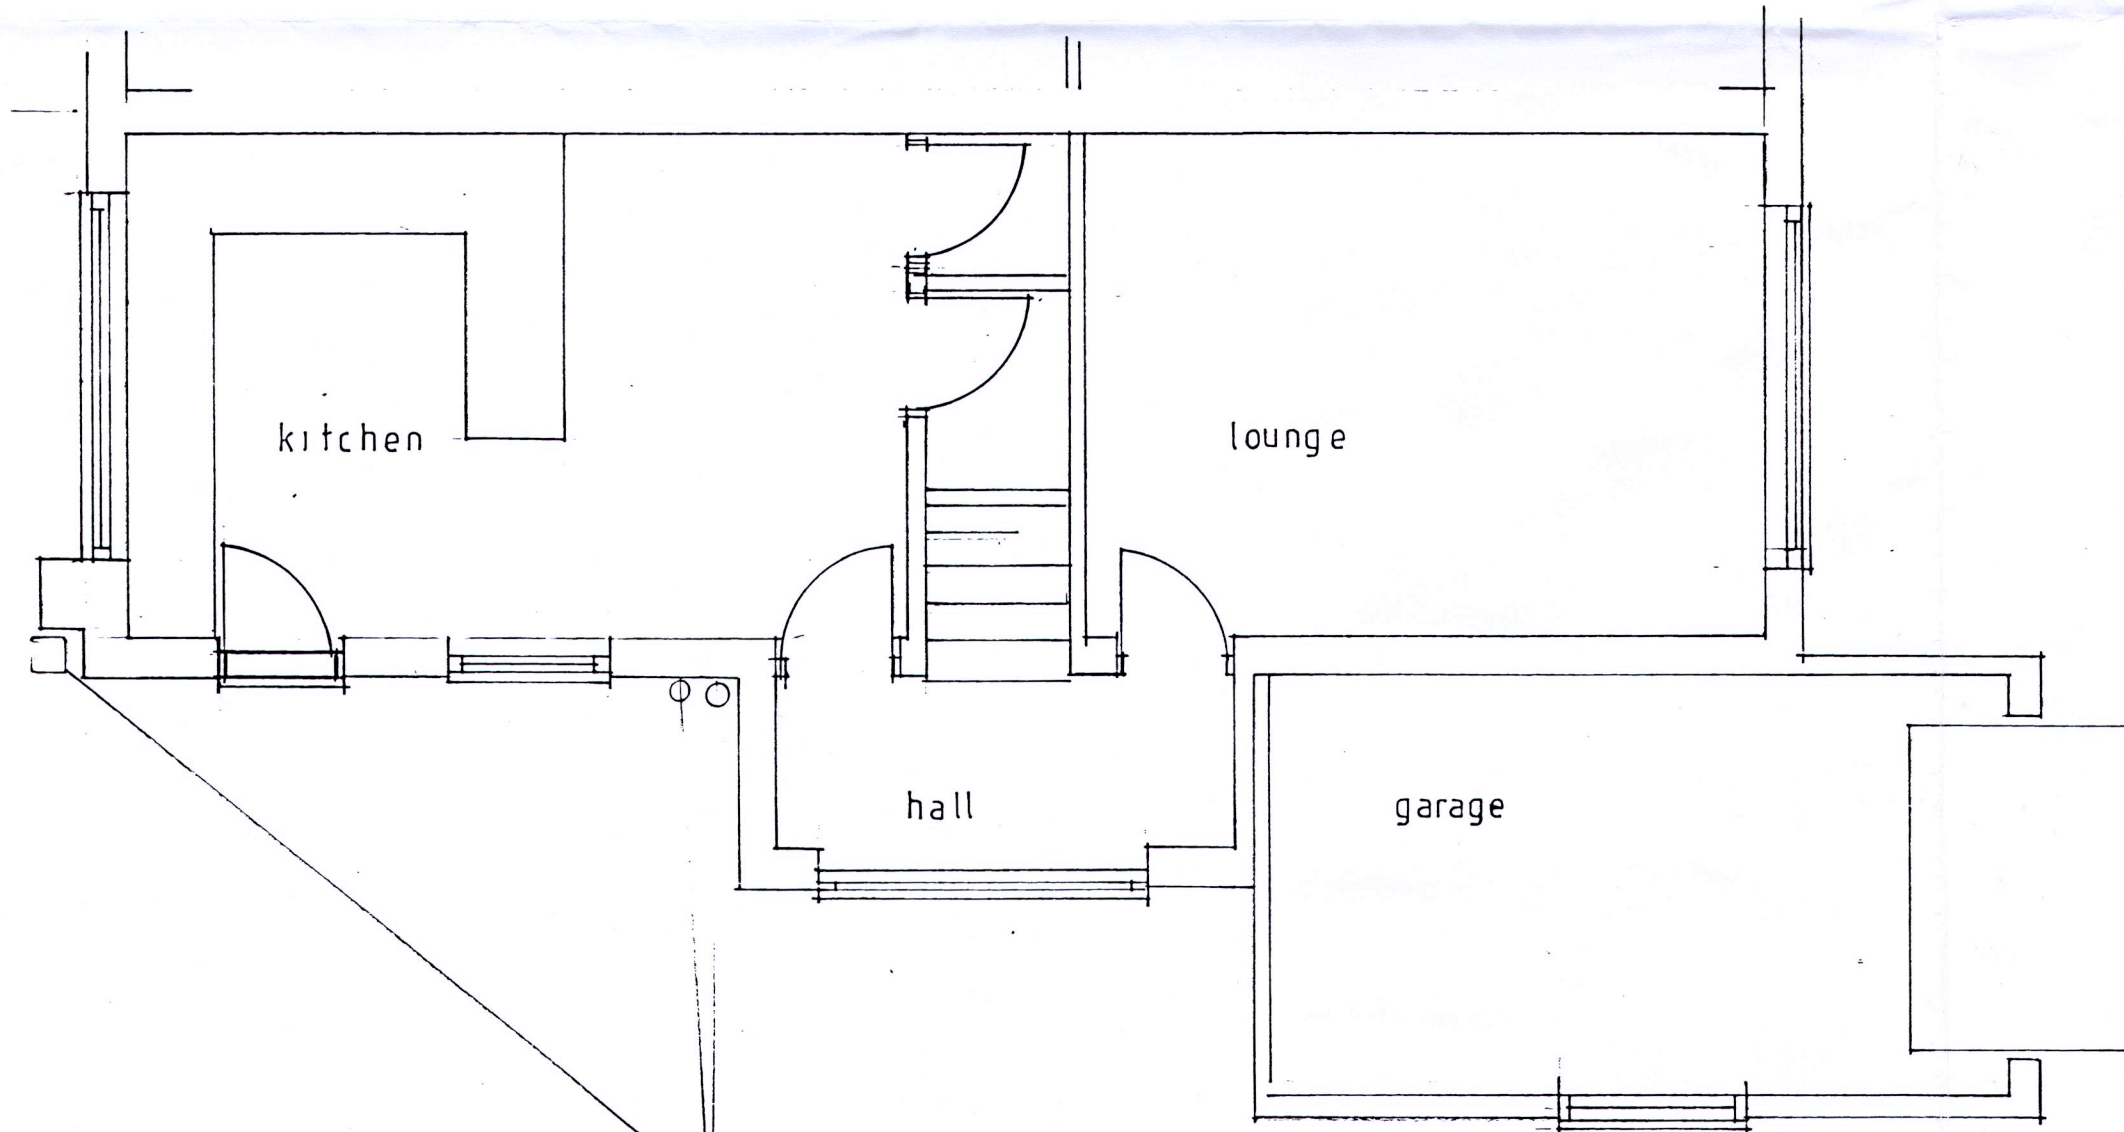

GROUND FLOOR PLAN

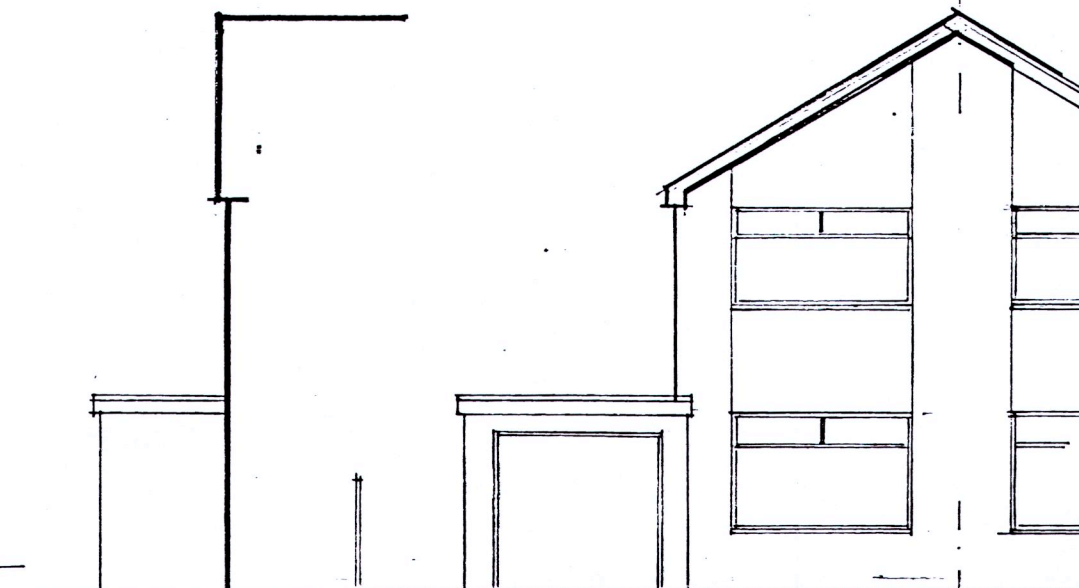

FRONT VIEW

Note:
All dimensions must be checked on site
and not scaled from this drawing.

Planrite
Planning - building - project management consultant
2 Tamarisk Close Ingleby Barwick TS17 0SH
Telephone: 01642 650250
Mobile: 0751290623

A	Date	Revision
---	------	----------

© copyright

Client

EXISTING

Job Title

28 MARK AVE
NORTON

Drawing Title

STOCKTON BOROUGH COUNCIL
PLANNING
25 JUN 2018
DATE RECEIVED

Scale 1:100. 1:50

Date

Drawn by *MS*

Org. No.

MA 00128

Rev.