



THIS DRAWING IS PROTECTED BY COPYRIGHT AND MUST NOT BE COPIED OR REPRODUCED WITHOUT THE WRITTEN CONSENT OF R G PARTNERSHIP LIMITED. NO DIMENSIONS ARE TO BE SCALED FROM THIS DRAWING. ALL DIMENSIONS AND SIZES TO BE CHECKED ON SITE. NORTH POINTS SHOWN ARE INDICATIVE. ©

SITE SPECIFIC HAZARDS

IN ACCORDANCE WITH THE REQUIREMENTS OF THE CDM REGULATIONS 2015 THE FOLLOWING SIGNIFICANT RESIDUAL HAZARDS HAVE NOT BEEN DESIGNED OUT OF THIS PROJECT AND MUST BE TAKEN INTO CONSIDERATION BY CONTRACTORS PLANNING TO UNDERTAKE THE WORKS SHOWN ON THIS DRAWING:

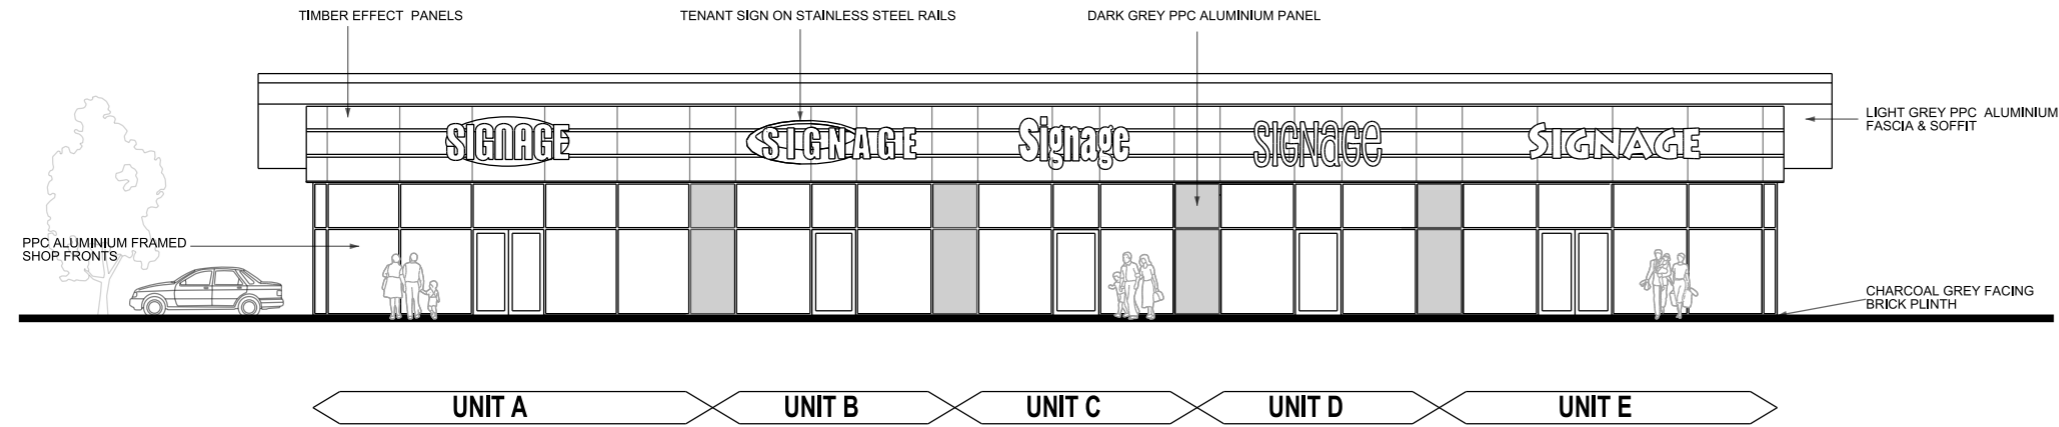


FRONT ELEVATION

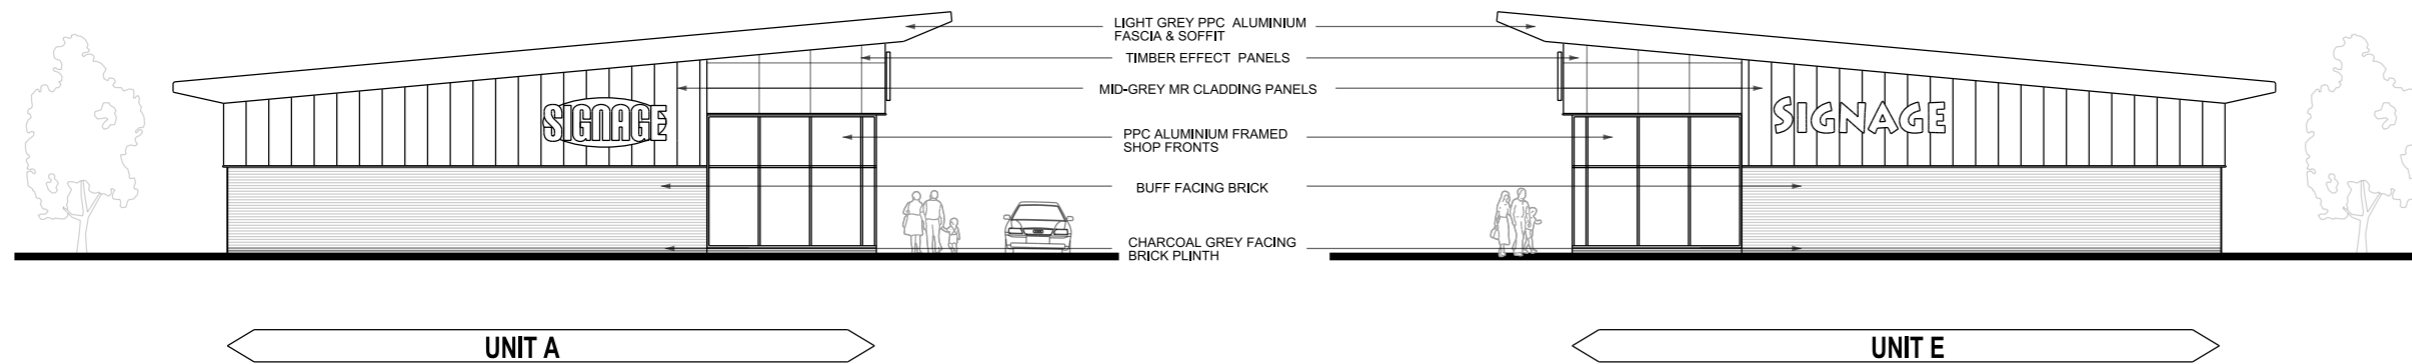

SIDE ELEVATION 1

SIDE ELEVATION 2

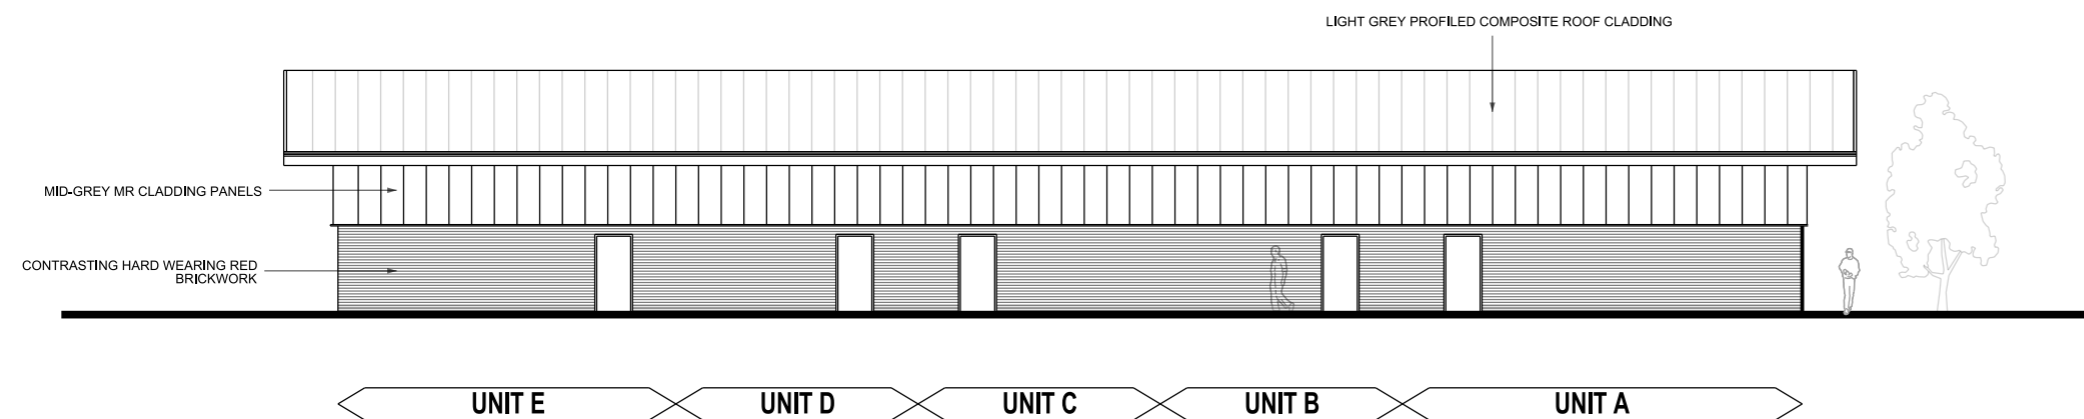

REAR ELEVATION

REV.	DATE	NOTES	INIT.

CLIENT / PROJECT
MARSTON'S PROPERTY DEVELOPMENT
MYTON HOUSE FARM
STOCKTON ON TEES
 DRAWING TITLE
PROPOSED ELEVATIONS

STATUS
FEASIBILITY

DATE: 09.03.18 | DRAWN: WNH | SCALE @ A3: 1:200

PROJECT NUMBER	UNIT / BLOCK	CI / SFB CODE	TYPE & NUMBER	REVISION LETTER
10345	E01	-		

DRAWING NO.				
10345	E01	-		
Site Location Plans	L	GA Plans	P	Elevations
Sections	S	Details	D	Prefix Colour

THE RATCLIFFE GROVES PARTNERSHIP
MANCHESTER
 105 MANCHESTER ROAD
 BURY LANCASHIRE BL9 0TD
 T. 0161 797 6000 E. manchester@rgp.uk.com
 www.rgp.uk.com

LONDON
 19 BEDFORD ROW
 LONDON WC1R 4EB
 T. 020 7600 6666 E. london@rgp.uk.com

