



©COPYRIGHT ALL RIGHTS RESERVED. THIS DRAWING MUST NOT BE REPRODUCED WITHOUT THE PERMISSION OF SPA ARCHITECTS
DO NOT SCALE, THE CONTRACTOR IS RESPONSIBLE FOR CHECKING DIMENSIONS UNLESS OTHERWISE STATED

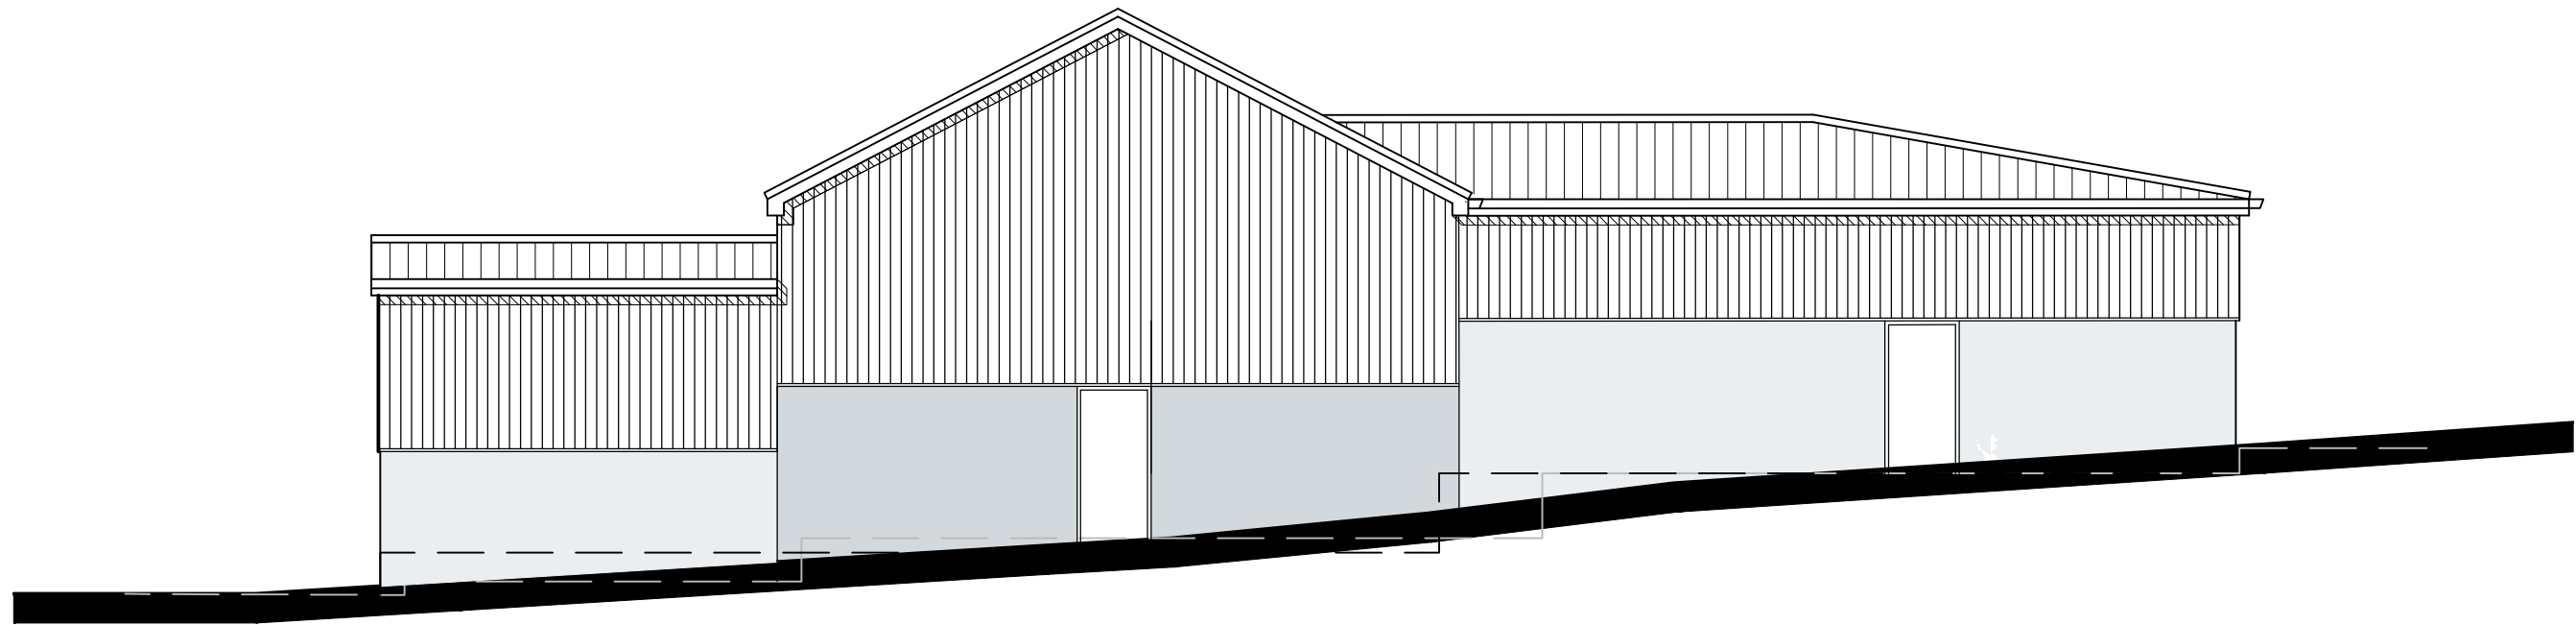

Pottery Street (South) Elevation 1:100

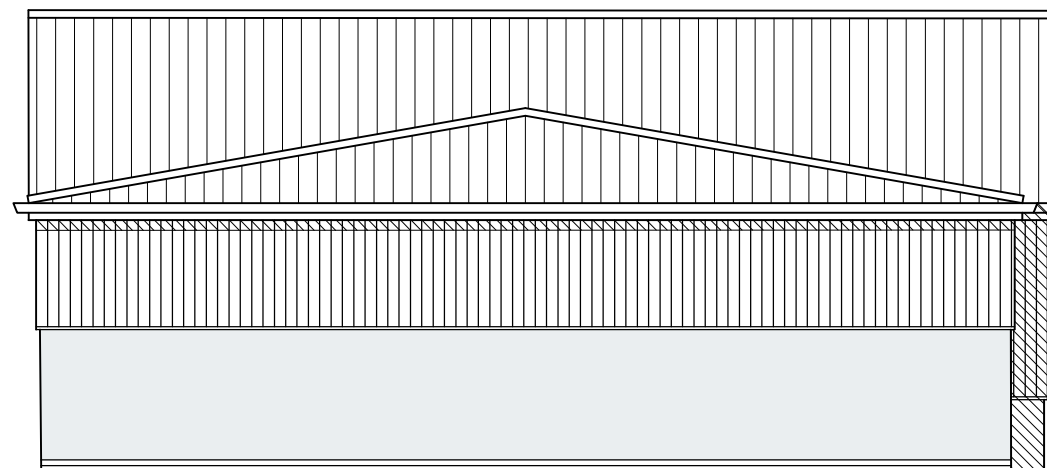

East Elevation 1:100

REVISIONS :

SPA ARCHITECTS
incorporating DKS Architects
1 Burdon Way, Stokesley, TS9 5PY. T: 01642 591555. E: mail@spa-architects.com

Client :

A Hussein

Project :

Renovation, Sun Street, Thornaby

Drawing :

Proposed Elevations Sht 2

Project No	Drawn	Checked	Scale :		
15064	djh		1:100@A3		
Originator	Volume / System	Level / Location	Type	Role	Dwg No
SPA	ZZ	XX	DR	A	0036
Suitability / Purpose of Issue			Date	Rev	
S2 For Approval			18/09/19	P1	