

"For the purposes of Planning Consent the following applies to any copy of this drawing made by the Local Authority:

This copy has been made by and with the authority of the person required to make the plan and drawing open to public inspection pursuant to Section 47 of the Copyright, Designs and Patents Act 1988. Unless that Act provides a relevant exception to copyright, the copy must not be copied without the prior permission of the copyright owner. If any copy is made under the authority only the whole drawing including the copyright holder's name and this notice, is to be copied."




Front Elevation
1 : 100



Side Elevation
1 : 100



Rear Elevation
1 : 100

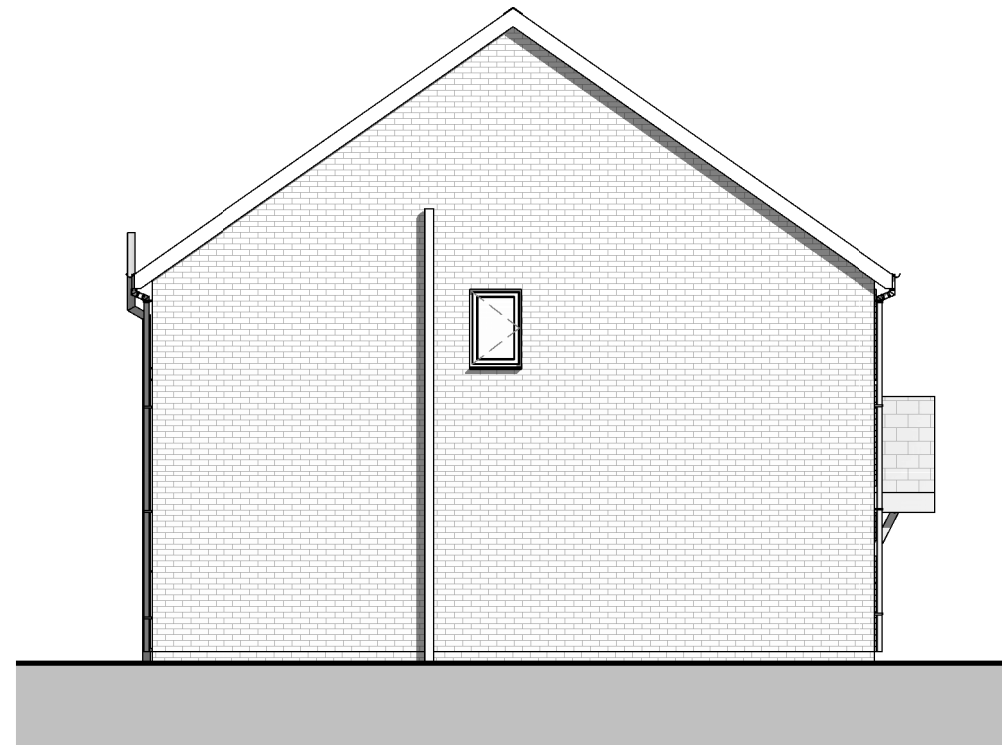

Side Elevation 2
1 : 100

- Rev P10 : 2020.11.05: NS: Issued for Planning
- Rev P9 : 2020.11.03: NS: Elevations updated to match GA's.
- Rev P8 : 2020.06.23: HP: Issued to ELG for substitute information for Planning
- Rev P7 : 2020.04.06: HP: Total area updated to exclude integral garage. Issued to contractor
- Rev P6 : 2020.04.06: BH: Issued to contractor
- Rev P5 : 2020.01.27: HP: Area schedule added. Issued for Information.
- Rev P4 : 2020.01.24: HP: Issued for Planning
- Rev P3 : 2020.01.17: HP: Rear garage door added, internal storage updated, canopy ammended, ensuite handed and window added (client comments). Issued for Client Sign Off
- Rev P2 : 2019.09.24: HP: Issued for Final Client Sign Off
- Rev P1 : 2019.08.27 : HP : Issued to Client



Issue Purpose: PLANNING APPLICATION

P+HS Architects
 84 Albion Street
 Leeds
 West Yorkshire
 LS1 6AG
 0113 245 4332

The Old Station
 Station Road
 Stokesley
 TS9 7AB
 01642 712684

Churchill House
 12 Mosley Street
 Newcastle upon Tyne
 NE1 1DE
 0191 230 8103



Do not scale from this drawing. Work to figured dimensions, and any discrepancy to be reported to the Architect.
 Refer to larger scale drawings where available. © P+HS Architects

www.pandhs.co.uk

Client Persona
 Project 2926 - Allens West, Eaglescliffe
 Title Elevations
 - HT10 - 4B7P

Issued From Newcastle
 Date August 2019
 Scale 1 : 100 @ A3
 Drawn HP Auth KS

Drawing Number
ALWE - PHS - XX - ZZ - DR - A - 20-010
Project ID - Orig - Vol - Level - Type - Role - Class - Drg no.

Status Revision
S2 P10