




This drawing is valid as issued. All dimensions shall be checked on site and contractor to accept any omissions or errors to the contract documents.

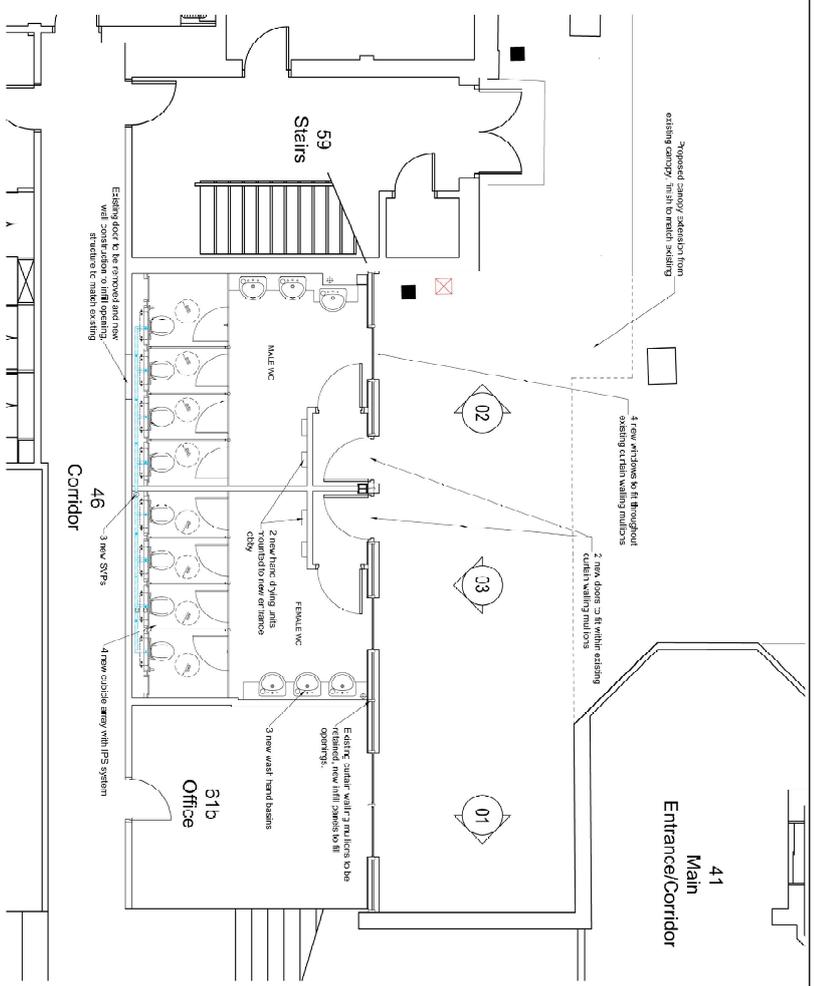


01 - PROPOSED EAST ELEVATION

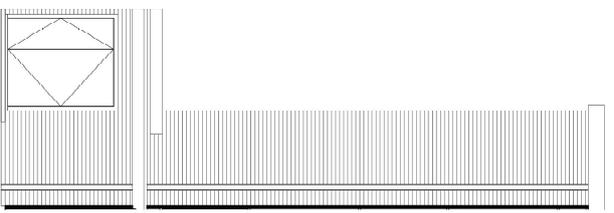

02 - PROPOSED WEST ELEVATION

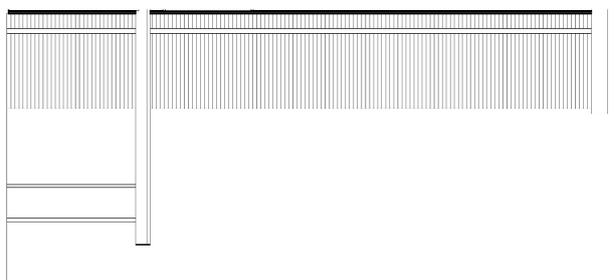

PROPOSED GROUND FLOOR PLAN

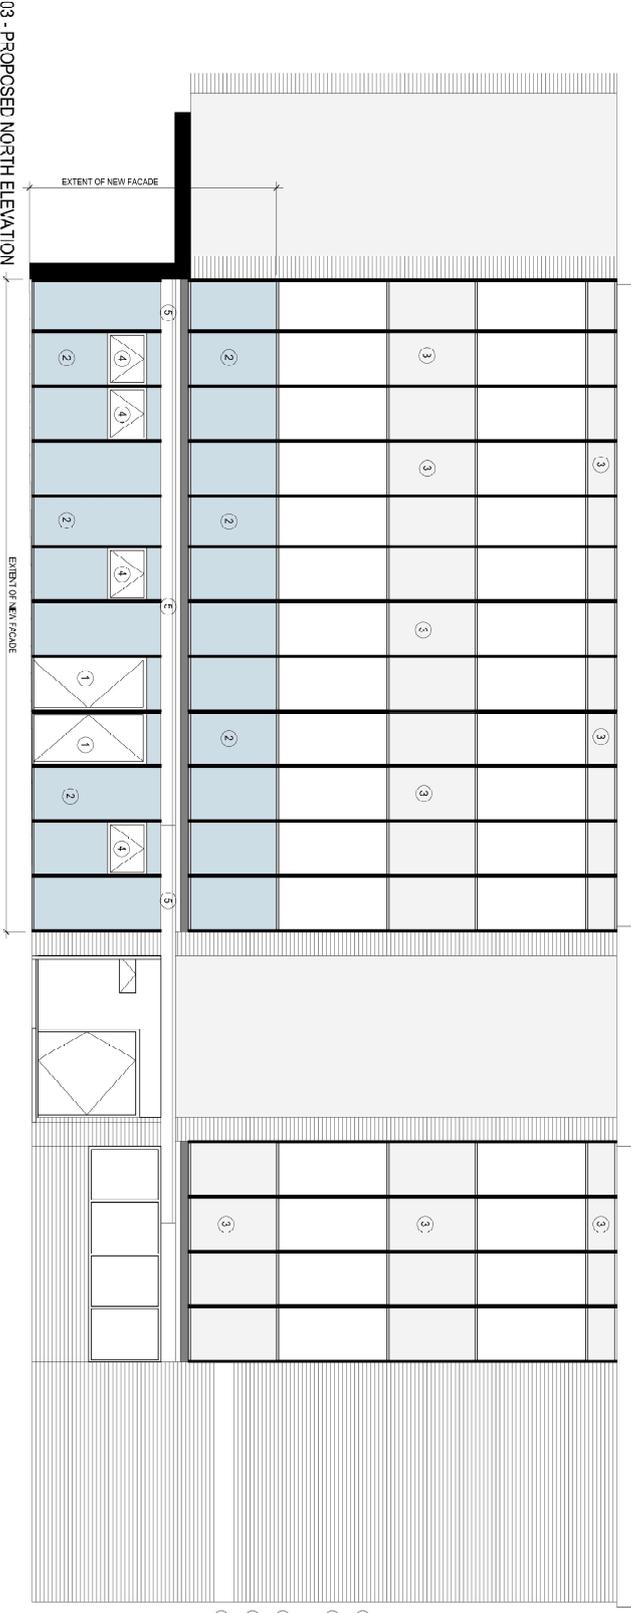

- 1 PPS ALUMINUM GLAZED DOORSET
- 2 PPS ALUMINUM BLUE INSULATED PANEL - FITTED BETWEEN REMAIND EXISTING CURTAIN WALLING MODULES TO MATCH EXISTING
- 3 EXISTING BLUE SO. D. PANELS REMAINED
- 4 PPS ALUMINUM FRAME GREY WINDOWS
- 5 TIMBER CANOPY WITH FLAT ROOF - TO EXTEND EXISTING

Project Name	Stockton-on-Tees	Client	Community Services and Transport
Address	319 pier st. unit 10, Ladbrough	Project No.	2662322
Client	Stockton-on-Tees	Issue No.	A10919-21
Project	Science Toilet Block	Scale	Scale 1:150
Project	Proposed Plans & Elevations	Date	15/01/23

INFORMATION  
 TENDER  
 APPROVAL  
 CONSTRUCTION