





Existing Front Elevation (scale 1:100@A3)

Existing Side Elevation (scale 1:100@A3)

Existing Rear Elevation (scale 1:100@A3)

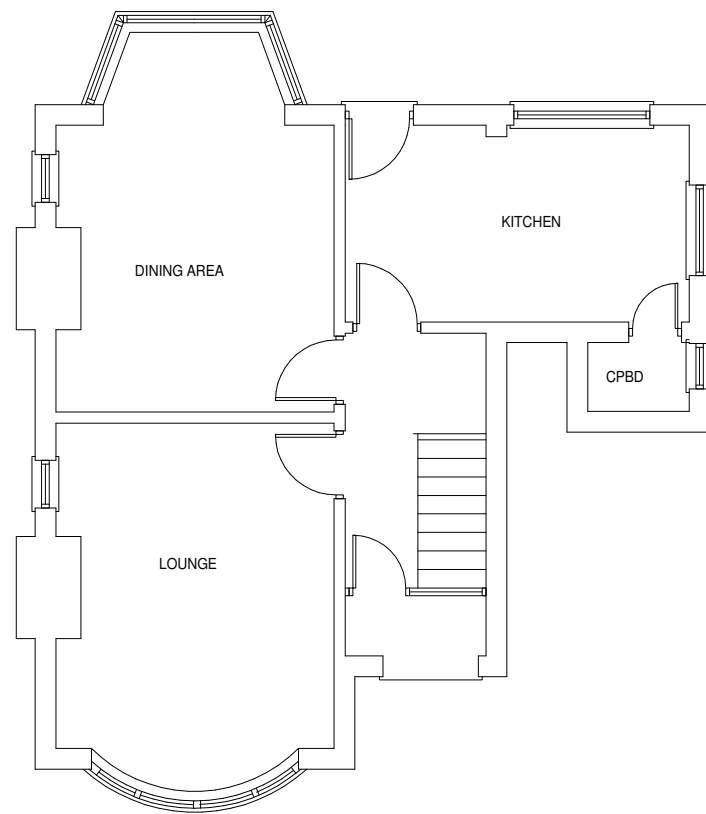

Existing Ground Floor Plan (scale 1:100@A3)

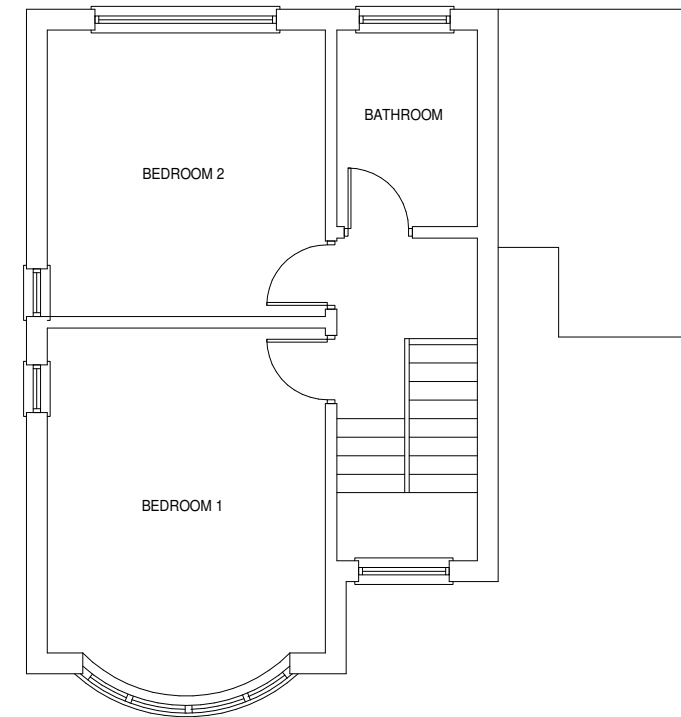

Existing First Floor Plan (scale 1:100@A3)

Sean McLean Design

22 Portrack Grange Road, Stockton-on-Tees, TS18 2PH
Tel : 07711127641 E-mail smdesign@tiscali.co.uk

PROPOSED DEVELOPMENTS AT
486 THORNABY ROAD, THORNABY
FOR MR.M.DALZELL

EXISTING FLOOR PLANS
AND ELEVATIONS

Drg. No. 2107 / 03 Date JAN 21