




Proposed Front Elevation (scale 1:100@A3)




Proposed Side Elevation (scale 1:100@A3)



Proposed Rear Elevation (scale 1:100@A3)

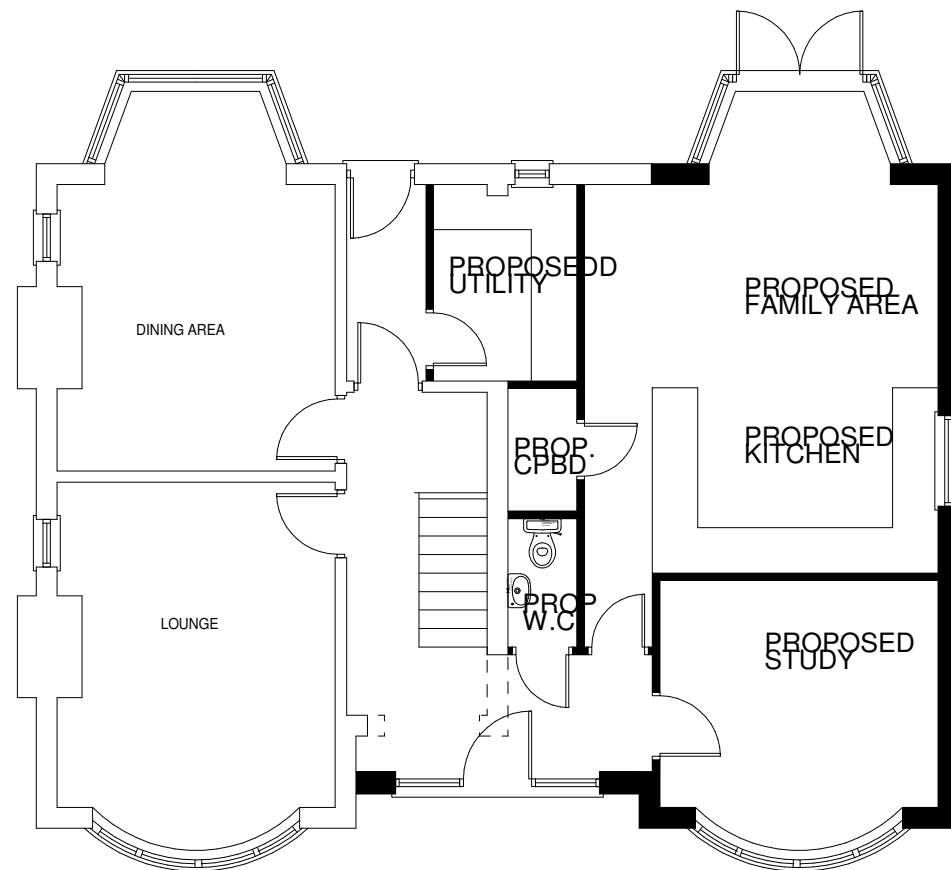

Proposed Ground Floor Plan (scale 1:100@A3)

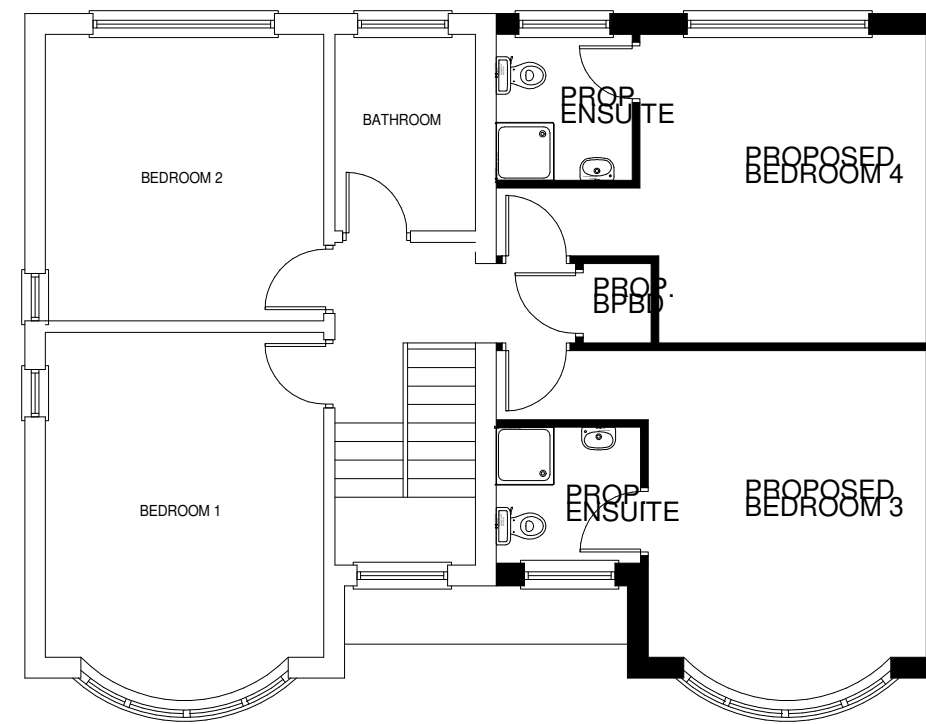

Proposed First Floor Plan (scale 1:100@A3)

REV 'A' REVD TO SUIT LPA COMMENTS

Sean McLean Design

22 Portrack Grange Road, Stockton-on-Tees, TS18 2PH
Tel : 07711127641 E-mail smdesign@tiscali.co.uk

PROPOSED DEVELOPMENTS AT
486 THORNABY ROAD, THORNABY
FOR MR.M.DALZELL

PROPOSED FLOOR PLANS
AND ELEVATIONS

Drg. No. 2107 / 04 'A' Date JAN 21