



- NOTES:
- DO NOT SCALE FROM THIS DRAWING.
1. This drawing is copyright of WardmanBrown. WardmanBrown is a trading name of Wardmans Architectural Services Limited.
 2. All dimensions to be verified on site prior to any shop or site works being commenced.
 3. Any discrepancies to be reported to the Designer BEFORE any work is put in hand.
 4. This drawing must be read in conjunction with relevant consultants and specialists drawings.
 5. This drawing must be read in conjunction with the drawings specified.


- CDM 2015 - (Refer to Project Health & Safety Information)
- HAZARDS
1. Live services adjacent/on site.
 2. Excavations - Ground Collapse
 3. Handling major components
 4. Working at height - Falling
 5. Machinery & Equipment
 6. Ensure all blockwork has a minimum crushing strength of 3.5N/mm²
 7. The weight of each block must not exceed 20Kg

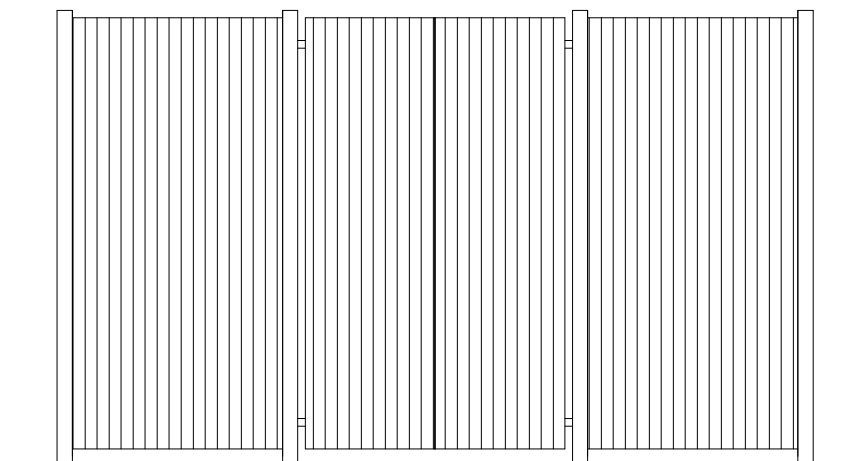


Front Elevation
scale - 1:50 @ A3

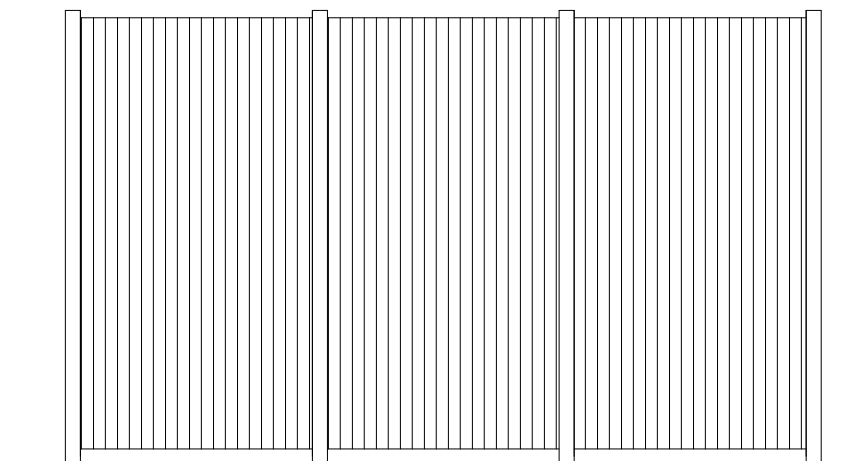

Rear Elevation
scale - 1:50 @ A3

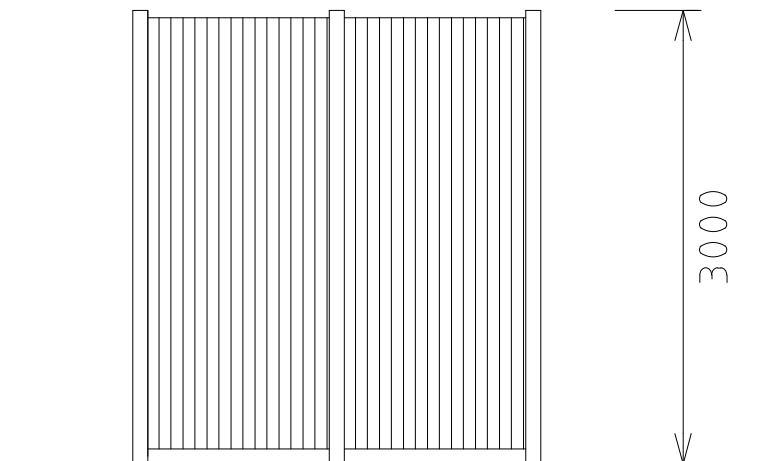

Side Elevation
scale - 1:50 @ A3

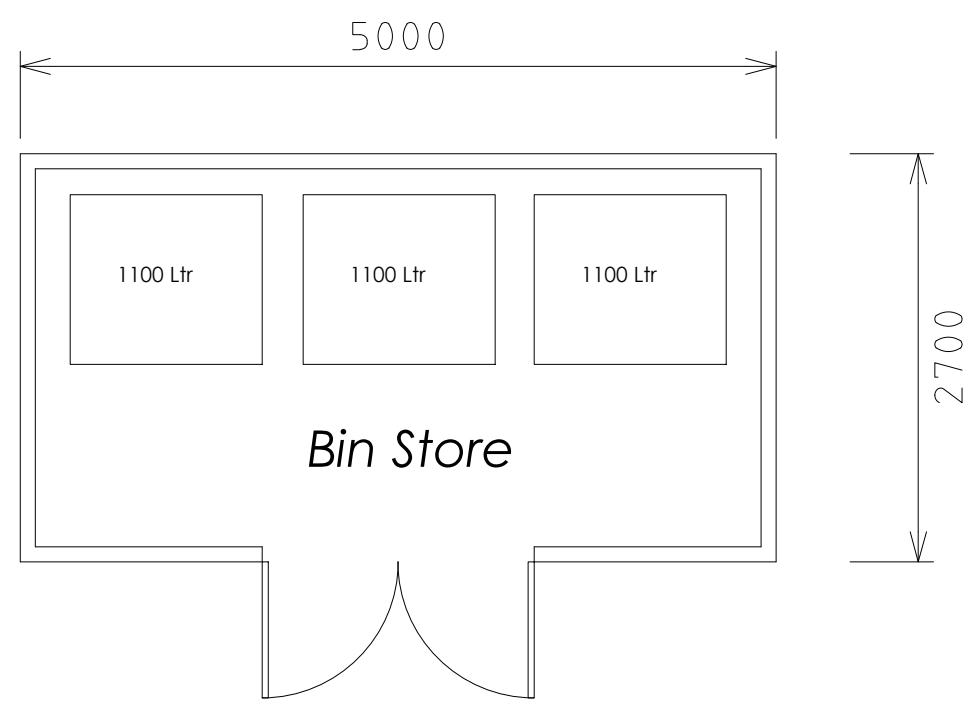

Plan
scale - 1:50 @ A3

REV	DATE	DETAILS
A	13-05-19	Bin Store Handled

REVISIONS:

Wardman Brown

113 Stanhope Road South
Darlington DL3 7SF
Tel: 01969 600251
info@wardmanbrown.com
www.wardmanbrown.com

CIAT
CHARTERED PRACTICE

CLIENT: Cliff Court Developments (Redcar) Ltd		
PROJECT: PROPOSED DRIVE THRU COFFEE SHOP Mile House, Durham Road, Stockton-On-Tees		
DRAWING TITLE: Proposed Bin Store associated with Drive Thru Coffee Shop		
PURPOSE OF ISSUE: PLANNING		
SCALE: 1:50 @ A3		
DATE: DEC 2020	DRAWN:LSW	DRG REVISION:
DRAWING NO: L020089 - 008		-