



This drawing is copyright. It is sent to you in confidence and must not be reproduced or disclosed to third parties without our prior permission. Do not scale from this drawing. This drawing is to be read in conjunction with all relevant consultants, specialist manufacturers drawings and specifications. Any discrepancies in dimensions or details on between these drawings should be drawn to our attention. All dimensions are in millimetres unless noted otherwise. Any surveyed information incorporated within this drawing cannot be guaranteed as accurate unless confirmed by fixed dimension.


REV	DESCRIPTION	BY	CHKD	DATE

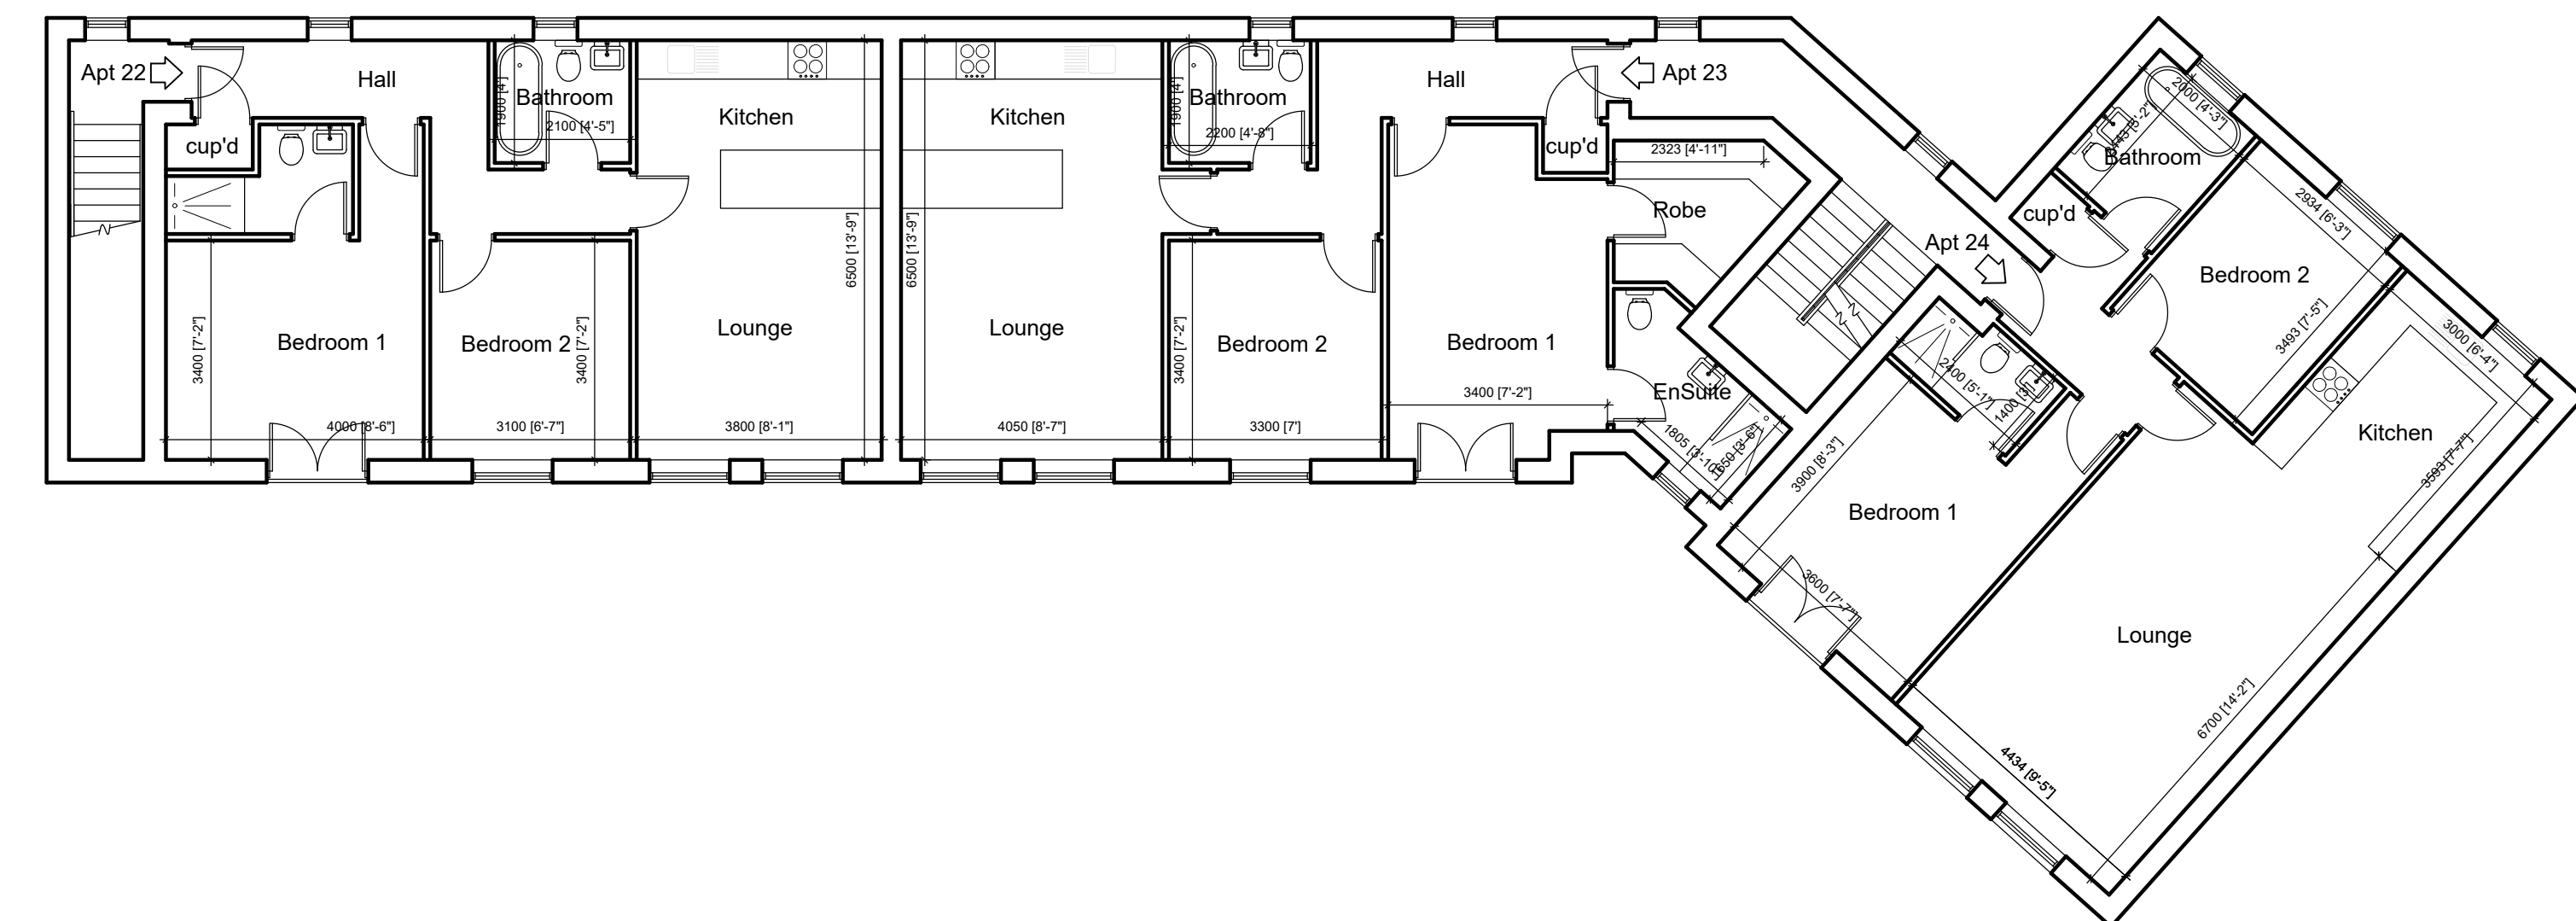

UNITS 5&6 SECOND FLOOR PLAN - 1:100 AS PROPOSED

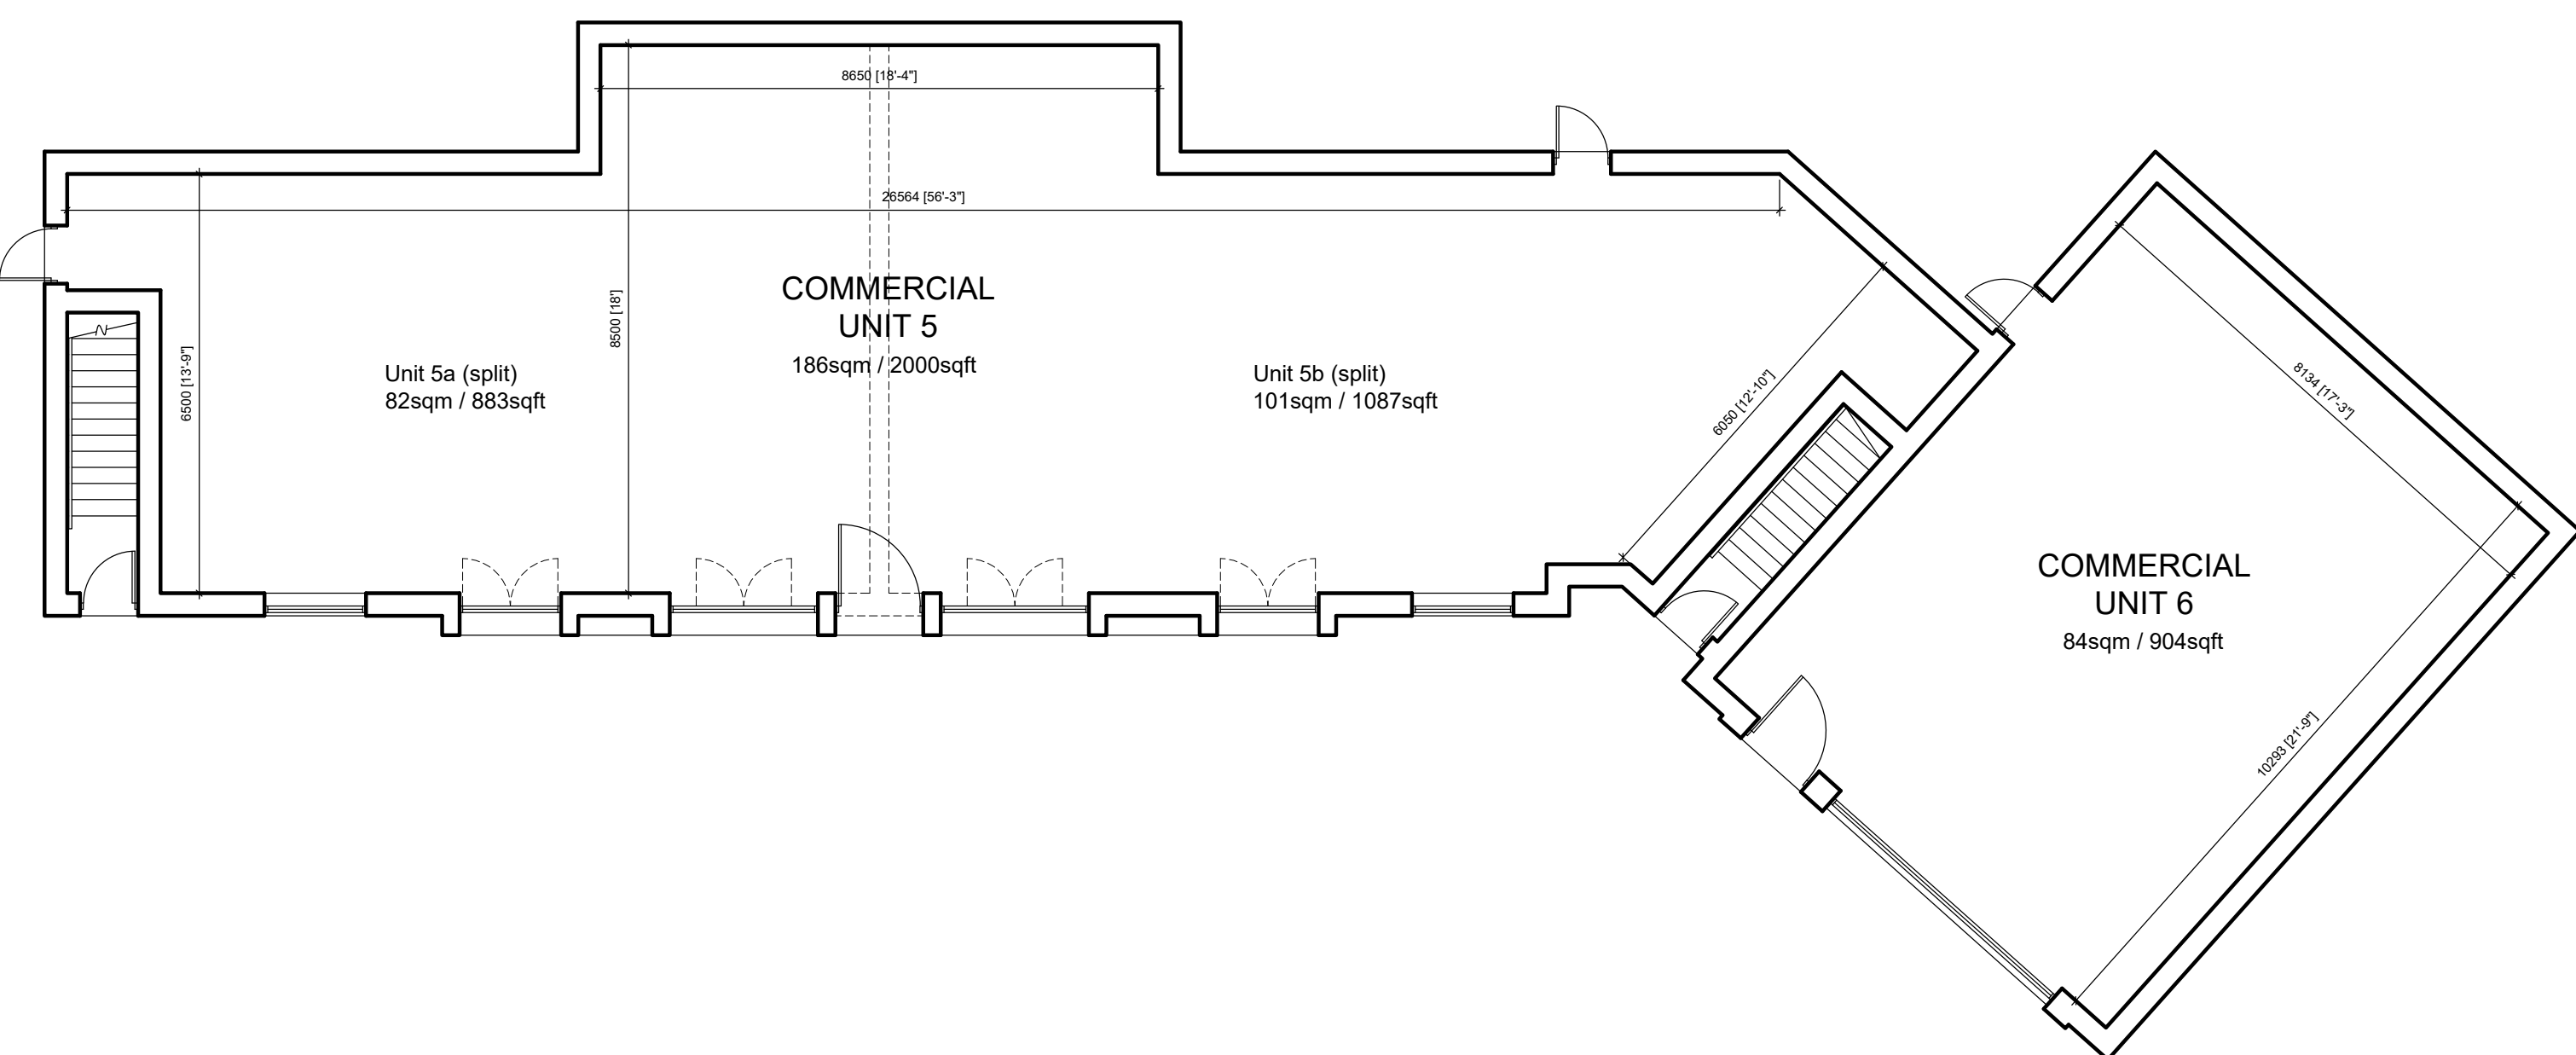

UNITS 5&6 GROUND FLOOR PLAN - 1:100 AS PROPOSED

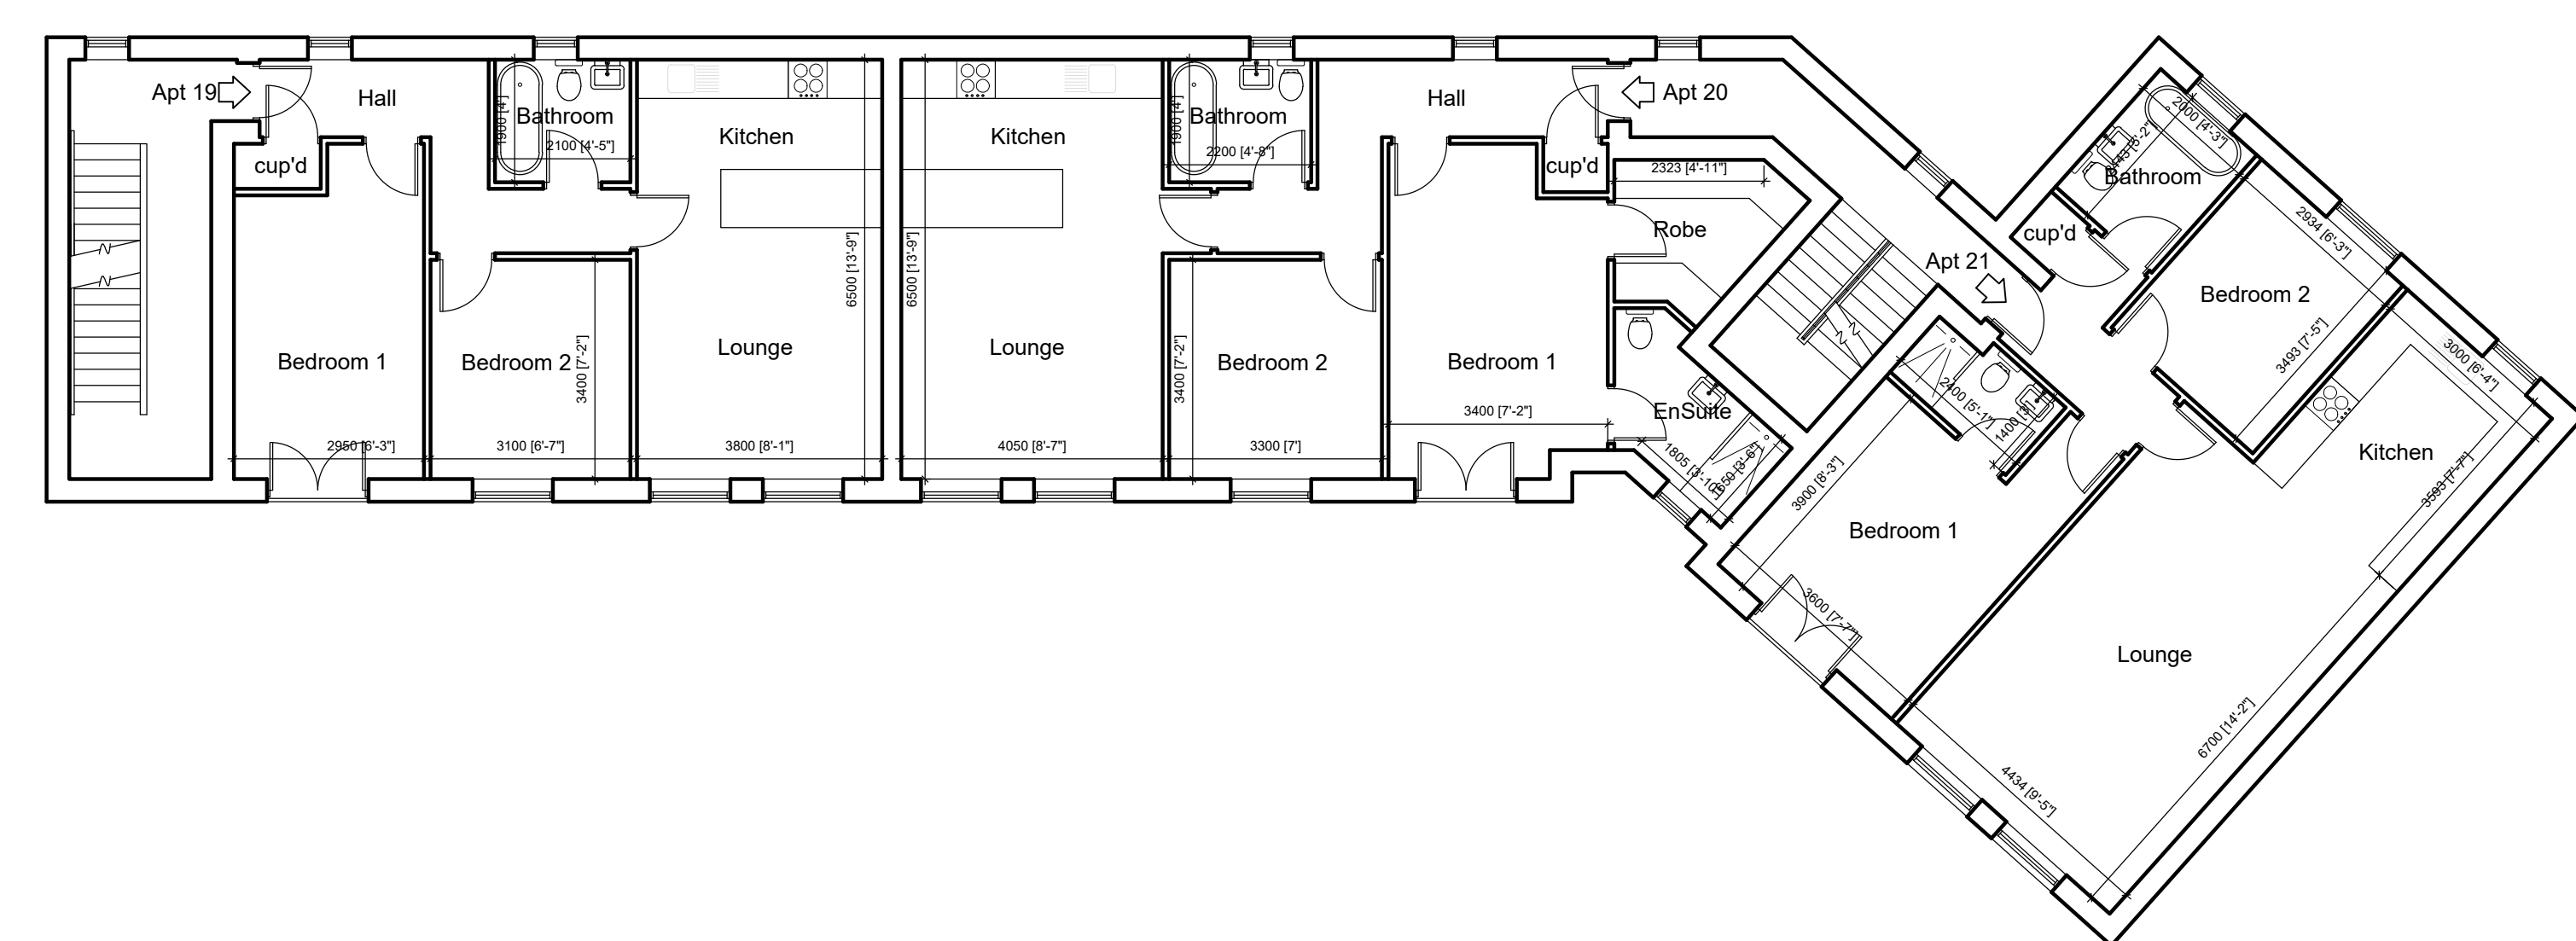

UNITS 5&6 FIRST FLOOR PLAN - 1:100 AS PROPOSED

Net Accomodation Schedule:		
COMMERCIAL		
Unit 1	Coop	418sqm / 4500sqft
Unit 2	Commercial Unit	186sqm / 2034sqft
Unit 3	Commercial Unit	196sqm / 2116sqft
Unit 4	2 Storey Commercial	279sqm / 3003sqft
Unit 5	Commercial	186sqm / 2000sqft
Unit 6	Commercial	84sqm / 904sqft

RESIDENTIAL		
Apt 1	2 Bed	64sqm / 689sqft
Apt 2	2 Bed	89sqm / 958sqft
Apt 3	2 Bed	61sqm / 657sqft
Apt 4	1 Bed	45sqm / 484sqft
Apt 5	1 Bed	45sqm / 484sqft
Apt 6	2 Bed	61sqm / 657sqft
Apt 7	2 Bed	64sqm / 689sqft
Apt 8	2 Bed	89sqm / 958sqft
Apt 9	2 Bed	61sqm / 657sqft
Apt 10	1 Bed	45sqm / 484sqft
Apt 11	1 Bed	45sqm / 484sqft
Apt 12	2 Bed	61sqm / 657sqft
Apt 13	1 Bed	41sqm / 441sqft
Apt 14	2 Bed	60sqm / 646sqft
Apt 15	2 Bed	54sqm / 581sqft
Apt 16	2 Bed	54sqm / 581sqft
Apt 17	2 Bed	54sqm / 581sqft
Apt 18	2 Bed	54sqm / 581sqft
Apt 19	2 Bed	54sqm / 581sqft
Apt 20	2 Bed	82sqm / 883sqft
Apt 21	2 Bed	82sqm / 883sqft
Apt 22	2 Bed	72sqm / 775sqft
Apt 23	2 Bed	82sqm / 883sqft
Apt 24	2 Bed	82sqm / 883sqft

PROJECT: UNITS 5&6
 HAZARD DRIVE

TITLE: PROPOSED PLANS

ORIGINATOR: CC SCALE: 1:100 SHEET SIZE: A1 DATE: 03.09.2020

PROJECT NUMBER: JCM001 DRAWING NUMBER: 105 REV:

JCM
JCM PROPERTY CONSULTANTS LIMITED
 Head Office: JCM - Wyward Park House, Wyward Avenue, Wyward
 Billingham TS22 2TB
 Tel No: 01749 666527

Copyright and all intellectual property rights remain vested in JCM Property Developments Ltd