


A3

This drawing is copyright. Do not scale from this drawing. This drawing is to be read in conjunction with all relevant consultants, specialist manufacturers drawings and specifications. Any discrepancies in dimensions or details on or between these drawings should be drawn to our attention. All dimensions are in millimetres unless noted otherwise. Any surveyed information incorporated within this drawing cannot be guaranteed as accurate unless confirmed by fixed dimension.


| Rev | Date | Revision Notes | Drw By | Chk By |
|-----|------------|---|--------|--------|
| P01 | 30/10/2022 | FIRST ISSUE | CJ | JD |
| P02 | 31/10/2022 | REMOVE KITCHEN WINDOW CHANGE ROOF LIGHTS | CJ | JD |
| P03 | 06/02/23 | AMEND ROOF DESIGN OF PROPOSED EXTENSION | CJ | JD |

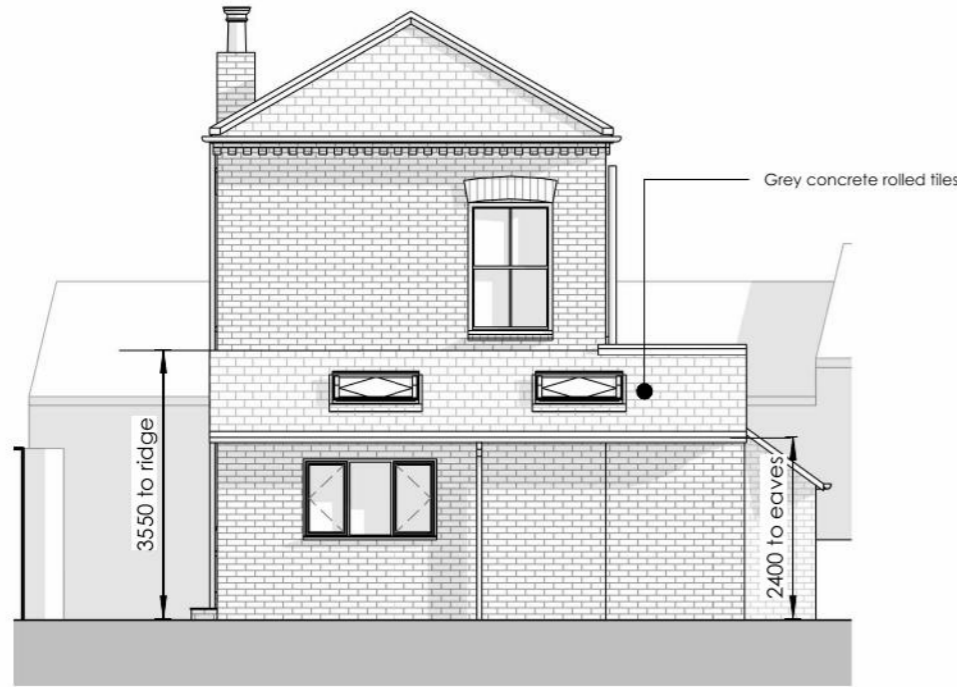

West Elevation
1 : 100



East Elevation
1 : 100

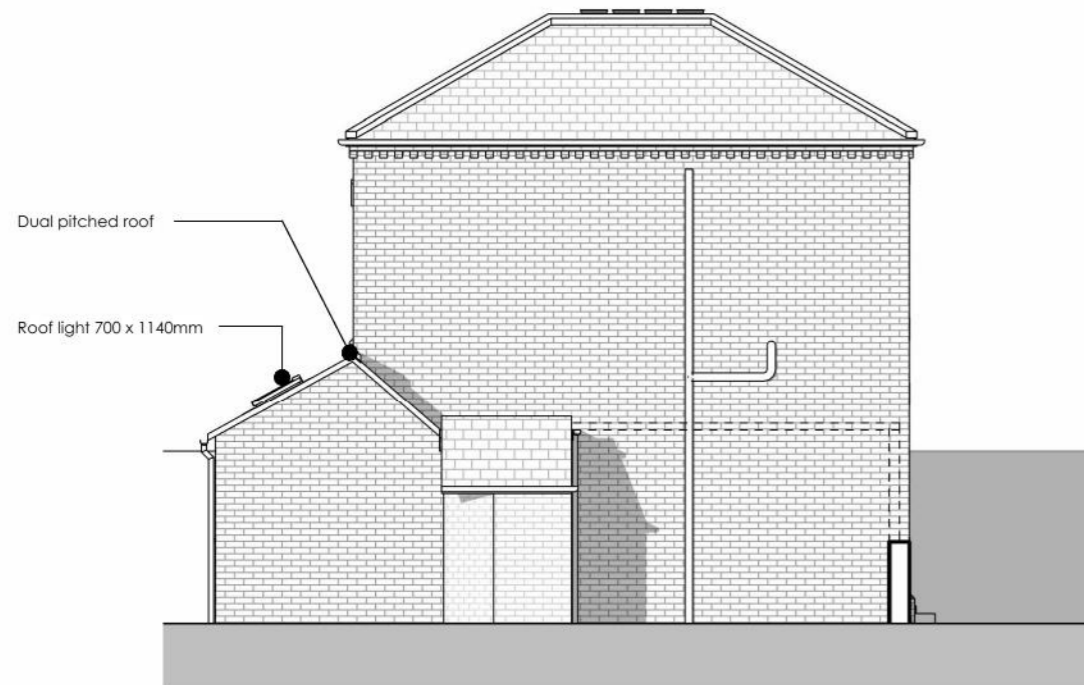

South Elevation
1 : 100



North Elevation
1 : 100

●
●
4:18 architecture

Drawing Status: **PLANNING**

Job Title: 12 Hartburn Village

Drawing Title: Elevations - Proposed

| | | | |
|---------------------|-------------------|-----------------|-------------------|
| Date: 30/10/2022 | Scale: 1 : 100 | Drawn By: CJ | Checked By: JD |
|---------------------|-------------------|-----------------|-------------------|

| | | |
|---|--------------------|-------------|
| Drawing No: 2037-418-00-ZZ-DR-A-2100 | Suitability: S3 | Rev: P03 |
|---|--------------------|-------------|