



GROUND FLOOR PLAN  
Scale 1:100

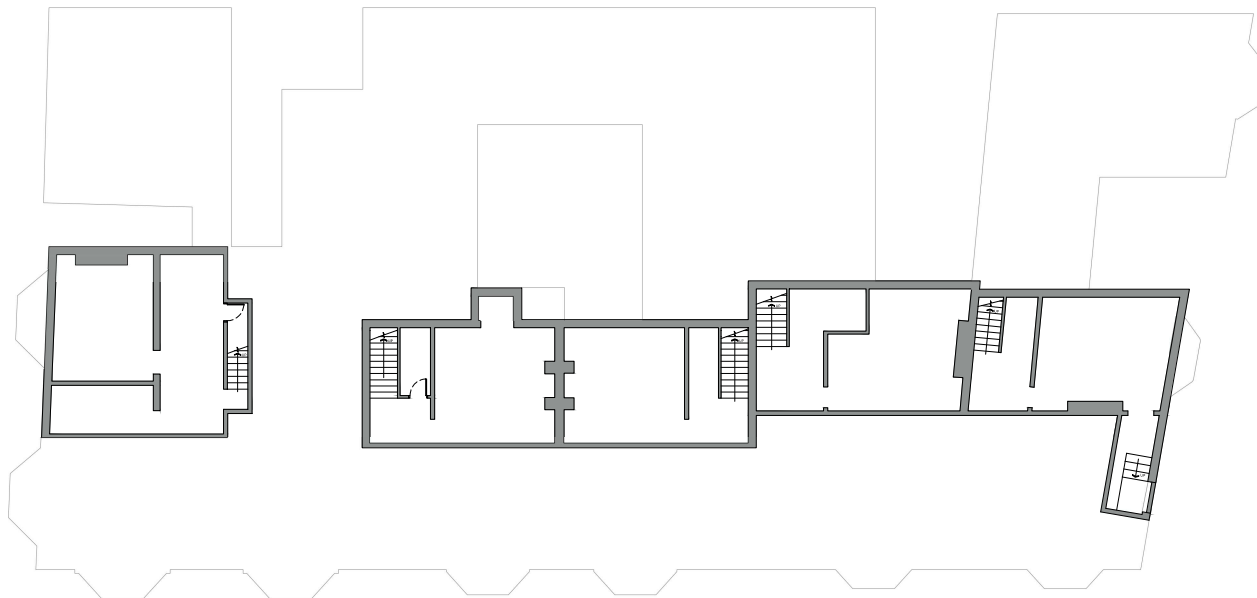

BASEMENT FLOOR PLAN  
Scale 1:100

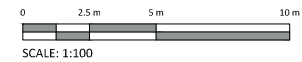

1. Do not scale drawing. If in doubt contact Ropergate Architecture Ltd.
2. All dimensions are in millimetres unless noted otherwise.
3. Not for construction unless otherwise shown.
4. When appropriate, this drawing to be read in conjunction with project specific Designers Risk Assessments, produced in accordance with requirements of Regulation 13 of the Construction (Design and Management) Regulations 2015.
5. The design shown on this drawing is the property of Ropergate Architecture Ltd and is not to be used or the drawing copied, communicated or disclosed in whole or in part, except in accordance with a contract, licence or agreement in writing with Ropergate Architecture Ltd.

NOTES

1	10-02-2018	SVP's and RWP's added at planners request	AW	DK1
2	15-09-2018	Final Issue	MS	—
REV	DATE	DESCRIPTION	BY	CHKD



THE OLD POST OFFICE, 205B ROPERGATE,  
PONTFRACCT, NP8 1LY  
Tel: 01572 268100  
E-mail: mail@ropergatearchitecture.uk www.ropergatearchitecture.uk

PROJECT  
PROPOSED RESIDENTIAL CONVERSION  
BARRINGTON HOUSE &  
41-45 YARM LANE  
STOCKTON-ON-TEES

TITLE  
EXISTING GENERAL ARRANGEMENTS  
BASEMENT & GROUND FLOOR PLANS

STAGE  
3 - SPATIAL CO-ORDINATION

PROJECT No. 2018	DRAWING No. A100/001	REV. A
SCALE 1:100 @ A1	DATE SEPTEMBER 2024	CHECKED
DRAWN MS	CHECKED —	