



SECOND FLOOR PLAN
Scale 1:100

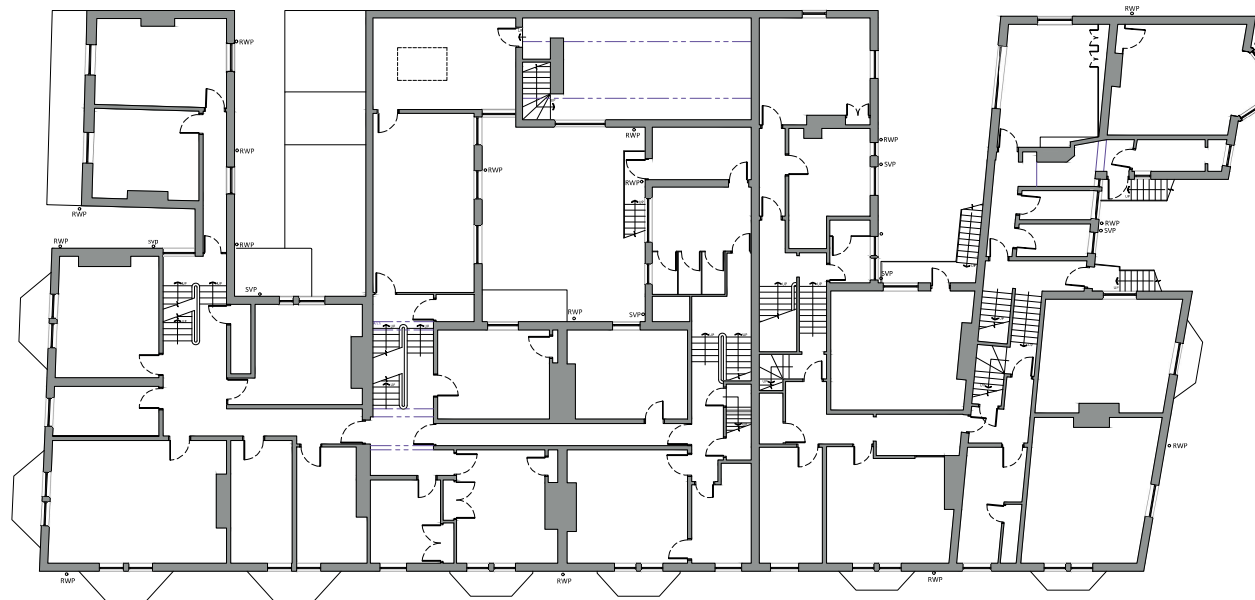

FIRST FLOOR PLAN
Scale 1:100

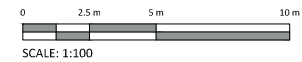

1. Do not scale drawing. If in doubt contact Ropergate Architecture Ltd.
2. All dimensions are in millimetres unless noted otherwise.
3. Not for construction unless otherwise shown.
4. When appropriate, this drawing to be read in conjunction with project specific Designers Risk Assessments, produced in accordance with requirements of Regulation 13 of the Construction (Design and Management) Regulations 2015.
5. The design shown on this drawing is the property of Ropergate Architecture Ltd and is not to be used or the drawing copied, communicated or disclosed in whole or in part, except in accordance with a contract, licence or agreement in writing with Ropergate Architecture Ltd.

NOTES

1.	10-02-25 RWP's and RWP's added at planners request	1/8	DK1
2.	10-09-24/1st Issue	MS	MS

REV. DATE DESCRIPTION



THE OLD POST OFFICE, 205B ROPERGATE,
PONTFRACCT, NP8 1LY
Tel: 01577 268100
E-mail: mail@ropergatearchitecture.uk www.ropergatearchitecture.uk

PROJECT
**PROPOSED RESIDENTIAL CONVERSION
BARRINGTON HOUSE &
41-45 YARM LANE
STOCKTON-ON-TEES**

TITLE
**EXISTING GENERAL ARRANGEMENTS
FIRST & SECOND FLOOR PLANS**

STAGE
3 - SPATIAL CO-ORDINATION

PROJECT No. 2018	DRAWING No. A100/002	REV. A
SCALE 1:100 @ A1	DATE SEPTEMBER 2024	CHECKED
DRAWN MS	CHECKED	