



GROUND FLOOR PLAN
Scale 1:100

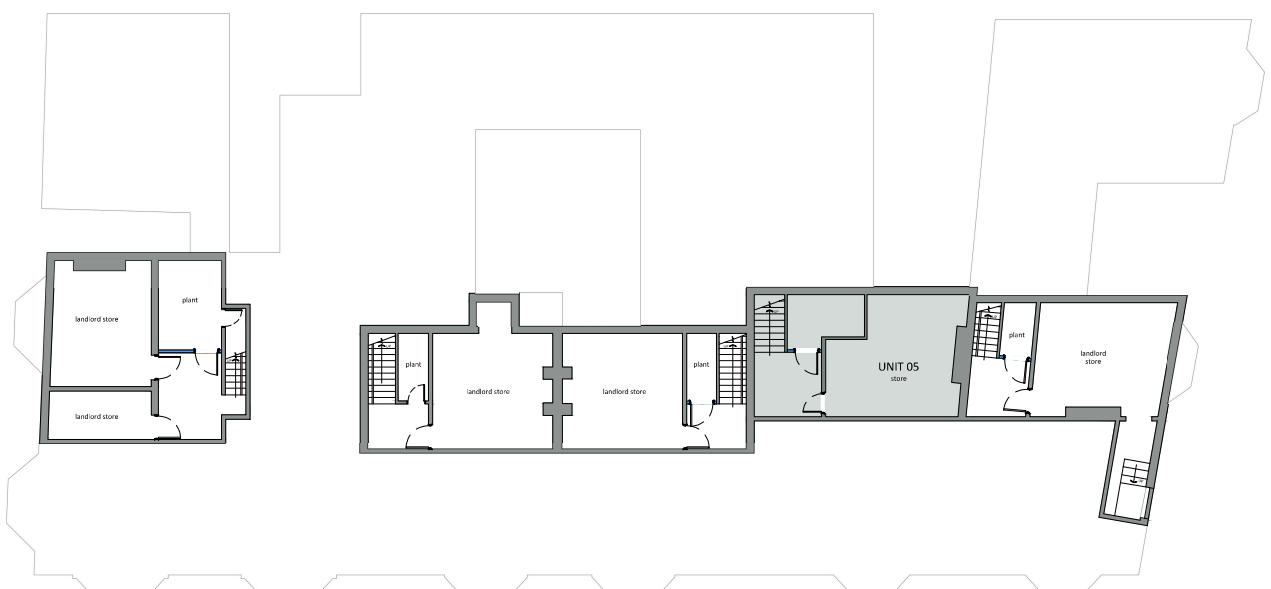

BASEMENT FLOOR PLAN
Scale 1:100

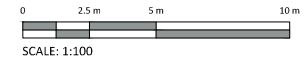

1. Do not scale drawing. If in doubt contact Ropergate Architecture Ltd.
 2. All dimensions are in millimetres unless noted otherwise.
 3. Not for construction unless otherwise shown.
 4. When appropriate, this drawing to be read in conjunction with project specific Design Risk Assessments, produced in accordance with requirements of Regulation 13 of the Construction (Design and Management) Regulations 2015.
 5. The design shown on this drawing is the property of Ropergate Architecture Ltd and is not to be used or the drawing copied, communicated or disclosed in whole or in part, except in accordance with a contract, licence or agreement in writing with Ropergate Architecture Ltd.

NOTES

REV	DATE	DESCRIPTION	BY	CHKD
1	10-01-20	RWP's, SWP's and MV's added	AB	DM
2	09-12-25	Revisions: store updated for apartment 05	AB	DM
3	28-04-25	Store removed from lounge of apartment 6	AB	DM
4	03-04-25	Layouts updated	AB	DM
5	21-03-25	Store added to unit 003	AB	DM
6	20-03-25	Unit 4 layout updated	AB	DM
7	18-03-25	Layouts updated	AB	DM
8	12-01-23	Layouts updated	AB	DM
9	05-09-24	1st issue	MS	—

ROPERGATE ARCHITECTURE
 THE OLD POST OFFICE, 20B ROPERGATE,
 PONTFRACT, NP8 1LY
 Tel: 01572 268100
 E-mail: mail@ropergatearchitecture.uk www.ropergatearchitecture.uk

PROJECT
**PROPOSED RESIDENTIAL CONVERSION
 BARRINGTON HOUSE &
 41-45 YARM LANE
 STOCKTON-ON-TEES**

TITLE
**PROPOSED GENERAL ARRANGEMENTS
 BASEMENT & GROUND FLOOR PLANS**

STAGE
3 - SPATIAL CO-ORDINATION

PROJECT No. 2018	DRAWING No. A100/001	REV. H
SCALE 1:100 @ A1	DATE SEPTEMBER 2024	
DRAWN MS	CHECKED —	