



SECOND FLOOR PLAN
Scale 1:100

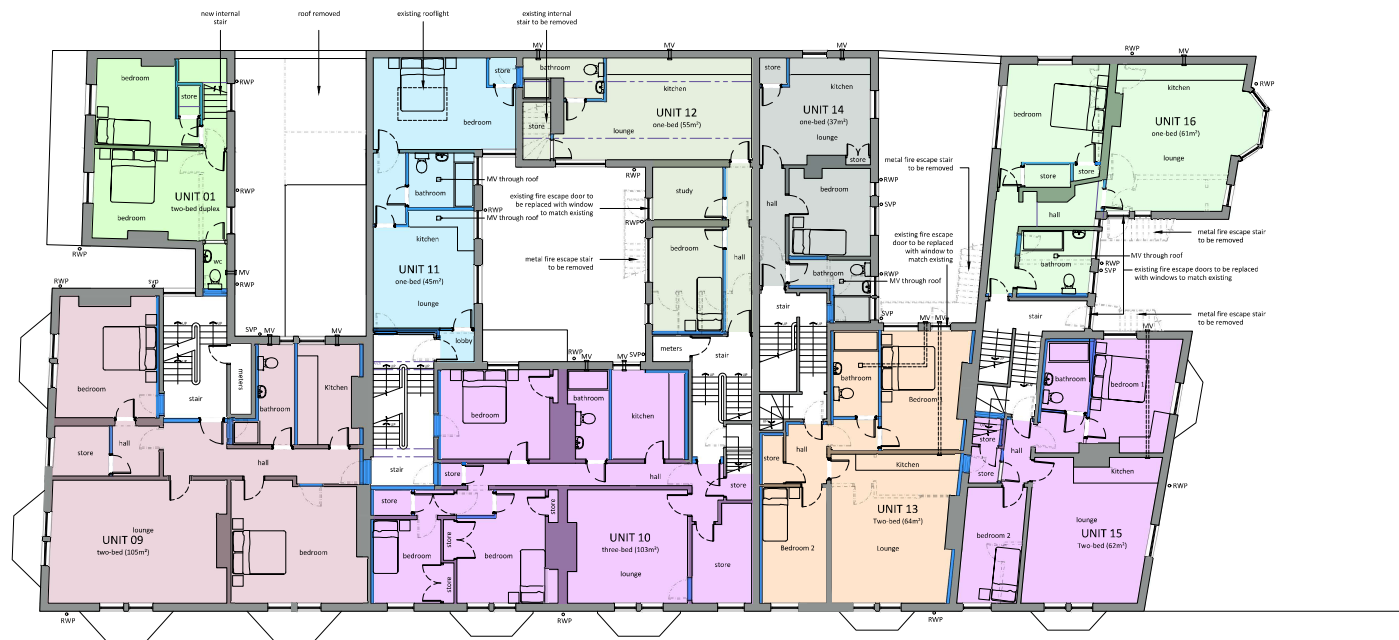

FIRST FLOOR PLAN
Scale 1:100

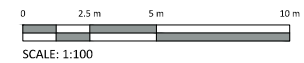

1. Do not scale drawing. If in doubt contact Ropergate Architecture Ltd.
2. All dimensions are in millimetres unless noted otherwise.
3. Not for construction unless otherwise shown.
4. Where appropriate, this drawing is to be read in conjunction with project specific Designers Risk Assessments, produced in accordance with requirements of Regulation 13 of the Construction (Design and Management) Regulations 2015.
5. The design shown on this drawing is the property of Ropergate Architecture Ltd and is not to be used or the drawing copied, communicated or disclosed in whole or in part, except in accordance with a contract, licence or agreement in writing with Ropergate Architecture Ltd.

NOTES

10-11-20	SVP's, RWP's and MV's added	AB	DN
02-12-25	floor plan notes updated	AB	DN
01-12-25	Appt 21 updated to planners comments	AB	DN
01-12-25	Appt 19 & 20 updated to planners comments	AB	DN
01-05-25	Appt 15 updated following planners comments	AB	DN
03-03-25	layouts updated	AB	DN
18-03-25	layouts updated	AB	DN
12-03-25	layouts updated	AB	DN
18-09-24	int. house	MS	DN
REV	DATE	DESCRIPTION	BY/NO



THE OLD POST OFFICE, 208 ROPERGATE,
PONTERFRACT, WPS 1LY
Tel: 01577 268100
E-mail: mail@ropergatearchitecture.uk www.ropergatearchitecture.uk

PROJECT
**PROPOSED RESIDENTIAL CONVERSION
BARRINGTON HOUSE &
41-45 YARM LANE
STOCKTON-ON-TEES**

TITLE
**PROPOSED GENERAL ARRANGEMENTS
FIRST & SECOND FLOOR PLANS**

STAGE
3 - SPATIAL CO-ORDINATION

PROJECT No. 2018	DRAWING No. A100102	REV. H
SCALE 1:100 @ A1	DATE SEPTEMBER 2024	
DRAWN MS	CHECKED -	